


F.A. RTE.	SECTION	COUNTY	TOTAL SHEETS	SHEET NO.
586	60R-2, 37R-1	MADISON	502	332
STA.		TO STA.		
CONTRACT NO. 76301				

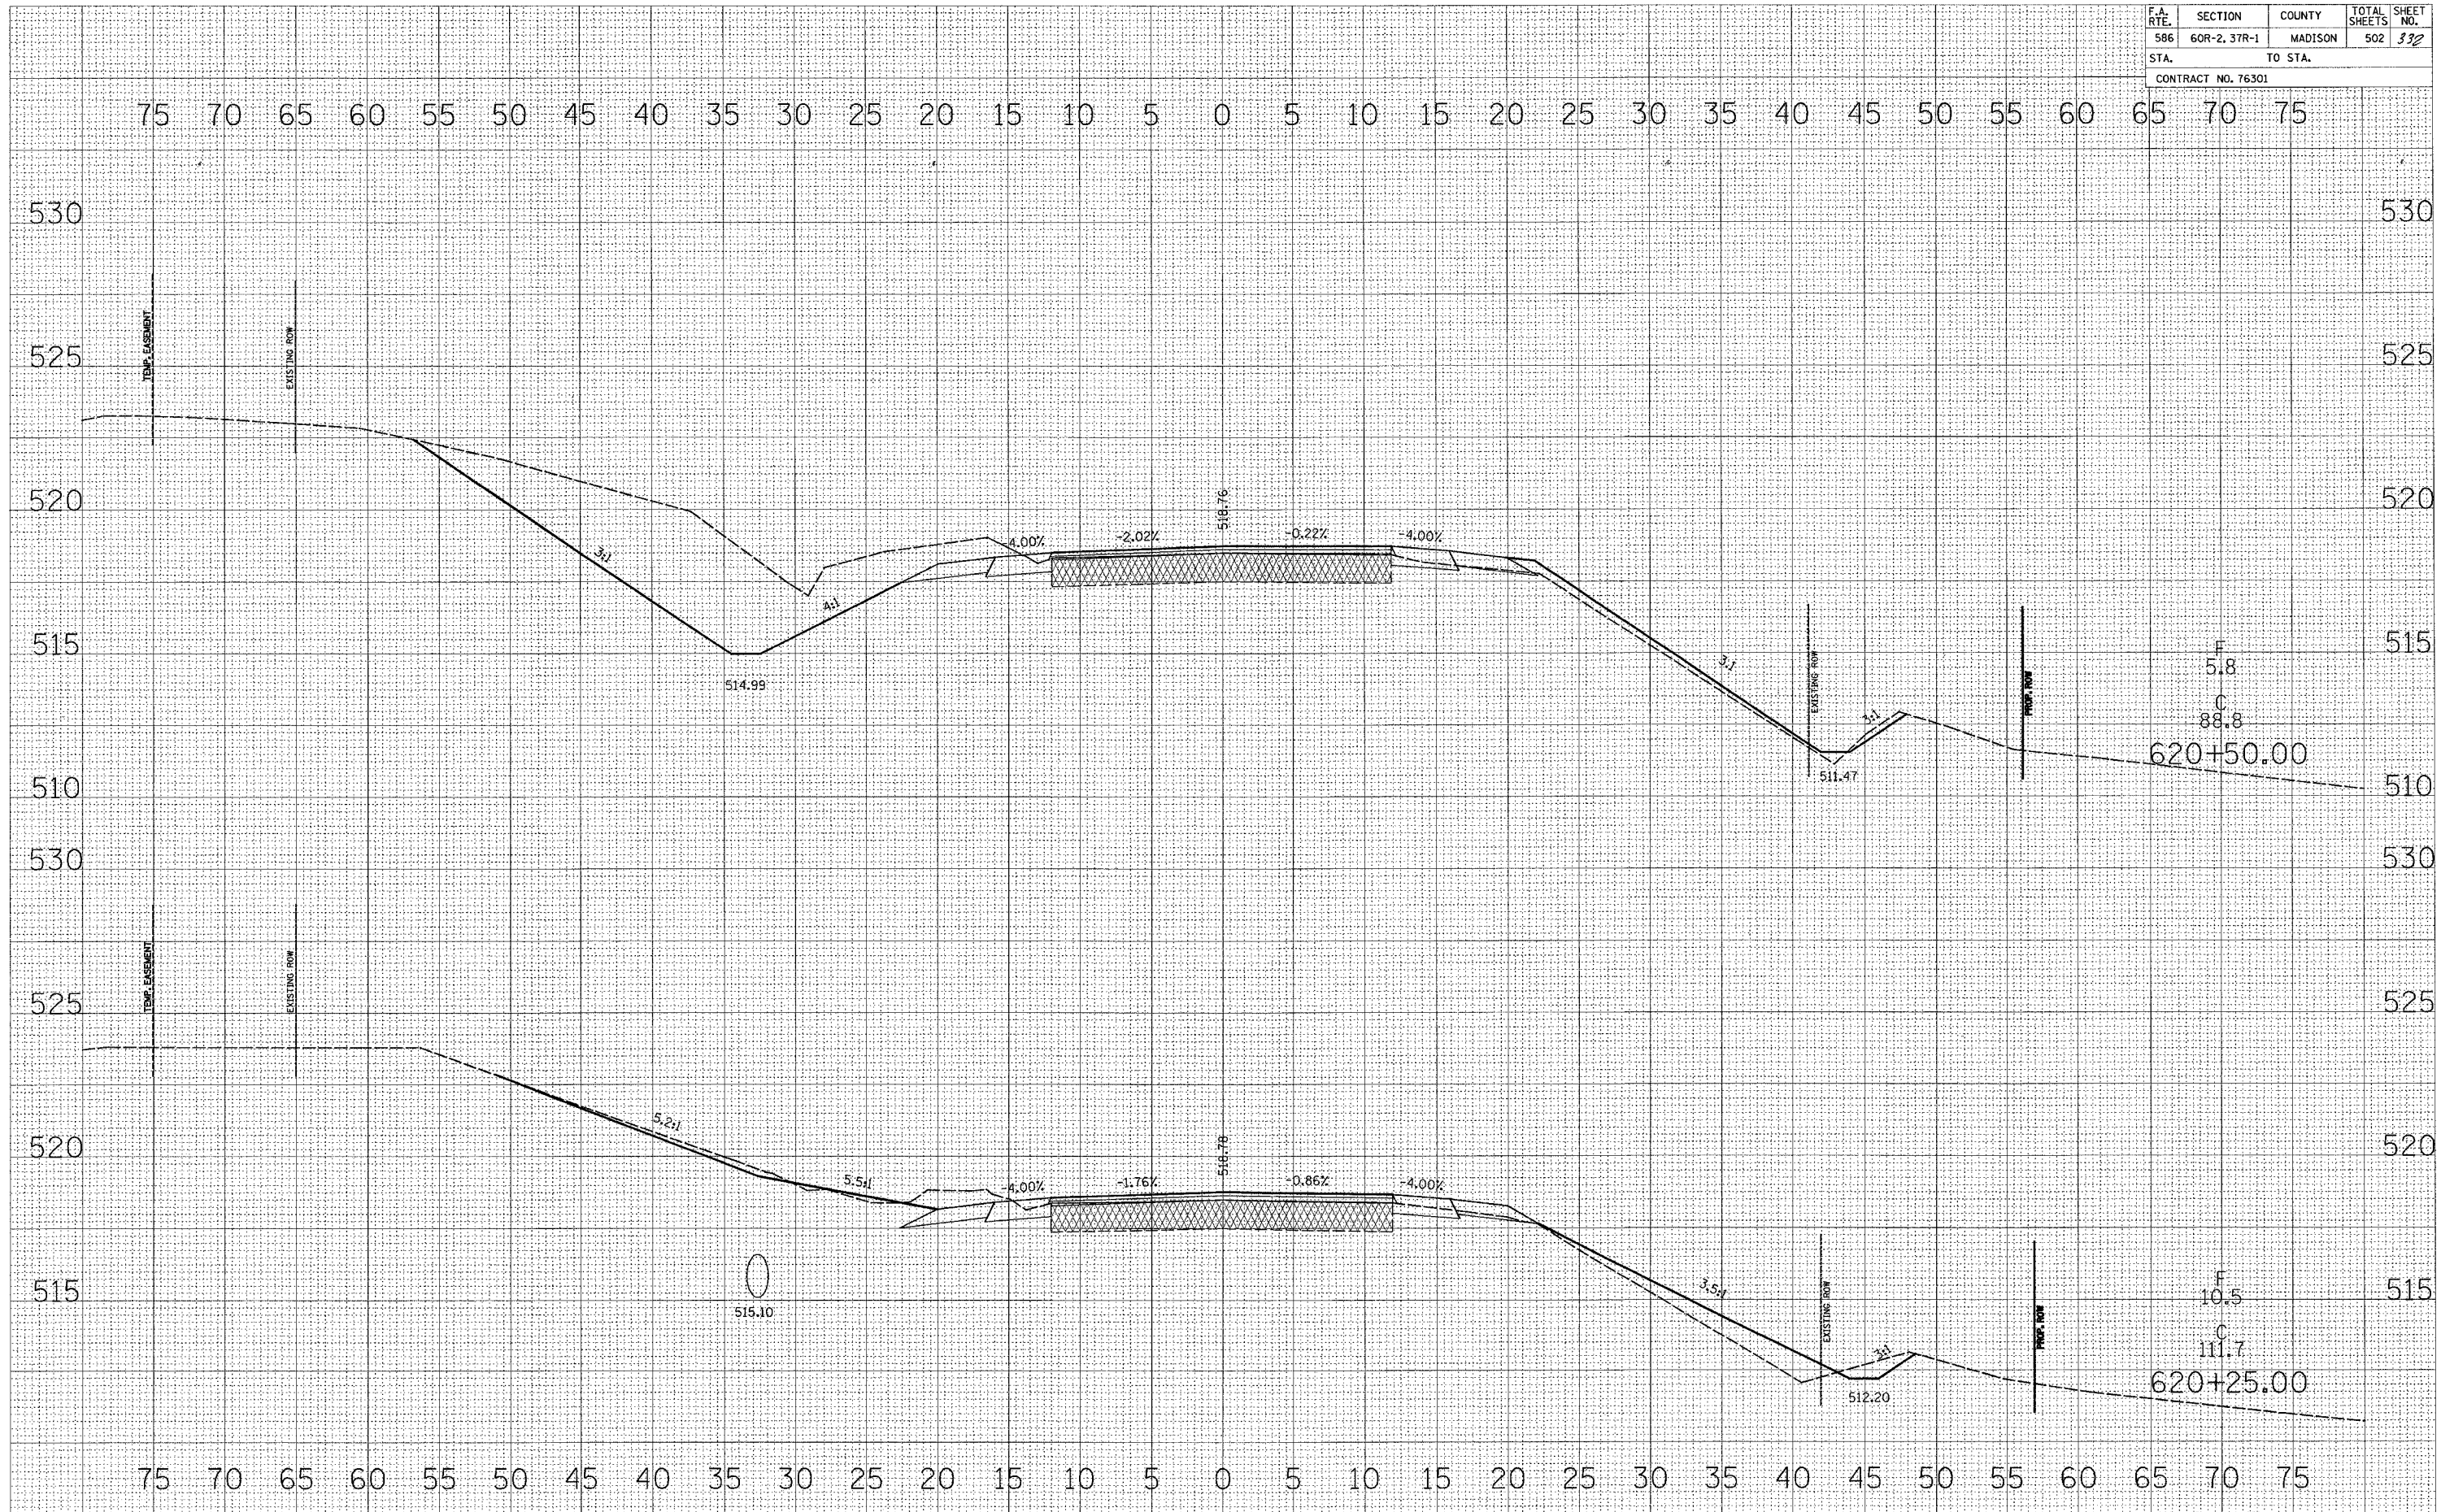

FINAL SURVEY
NOTE BOOK NO.

DATE

BY

DATE

TEMP. EASEMENT

EXISTING ROW

ORIGINAL SURVEY
NOTE BOOK NO.

DATE

BY

DATE

TEMP. EASEMENT

EXISTING ROW