


F.A. RTE.	SECTION	COUNTY	TOTAL SHEETS	SHEET NO.
586	60R-2, 37R-1	MADISON	502	340
STA.		TO STA.		
CONTRACT NO. 76301				

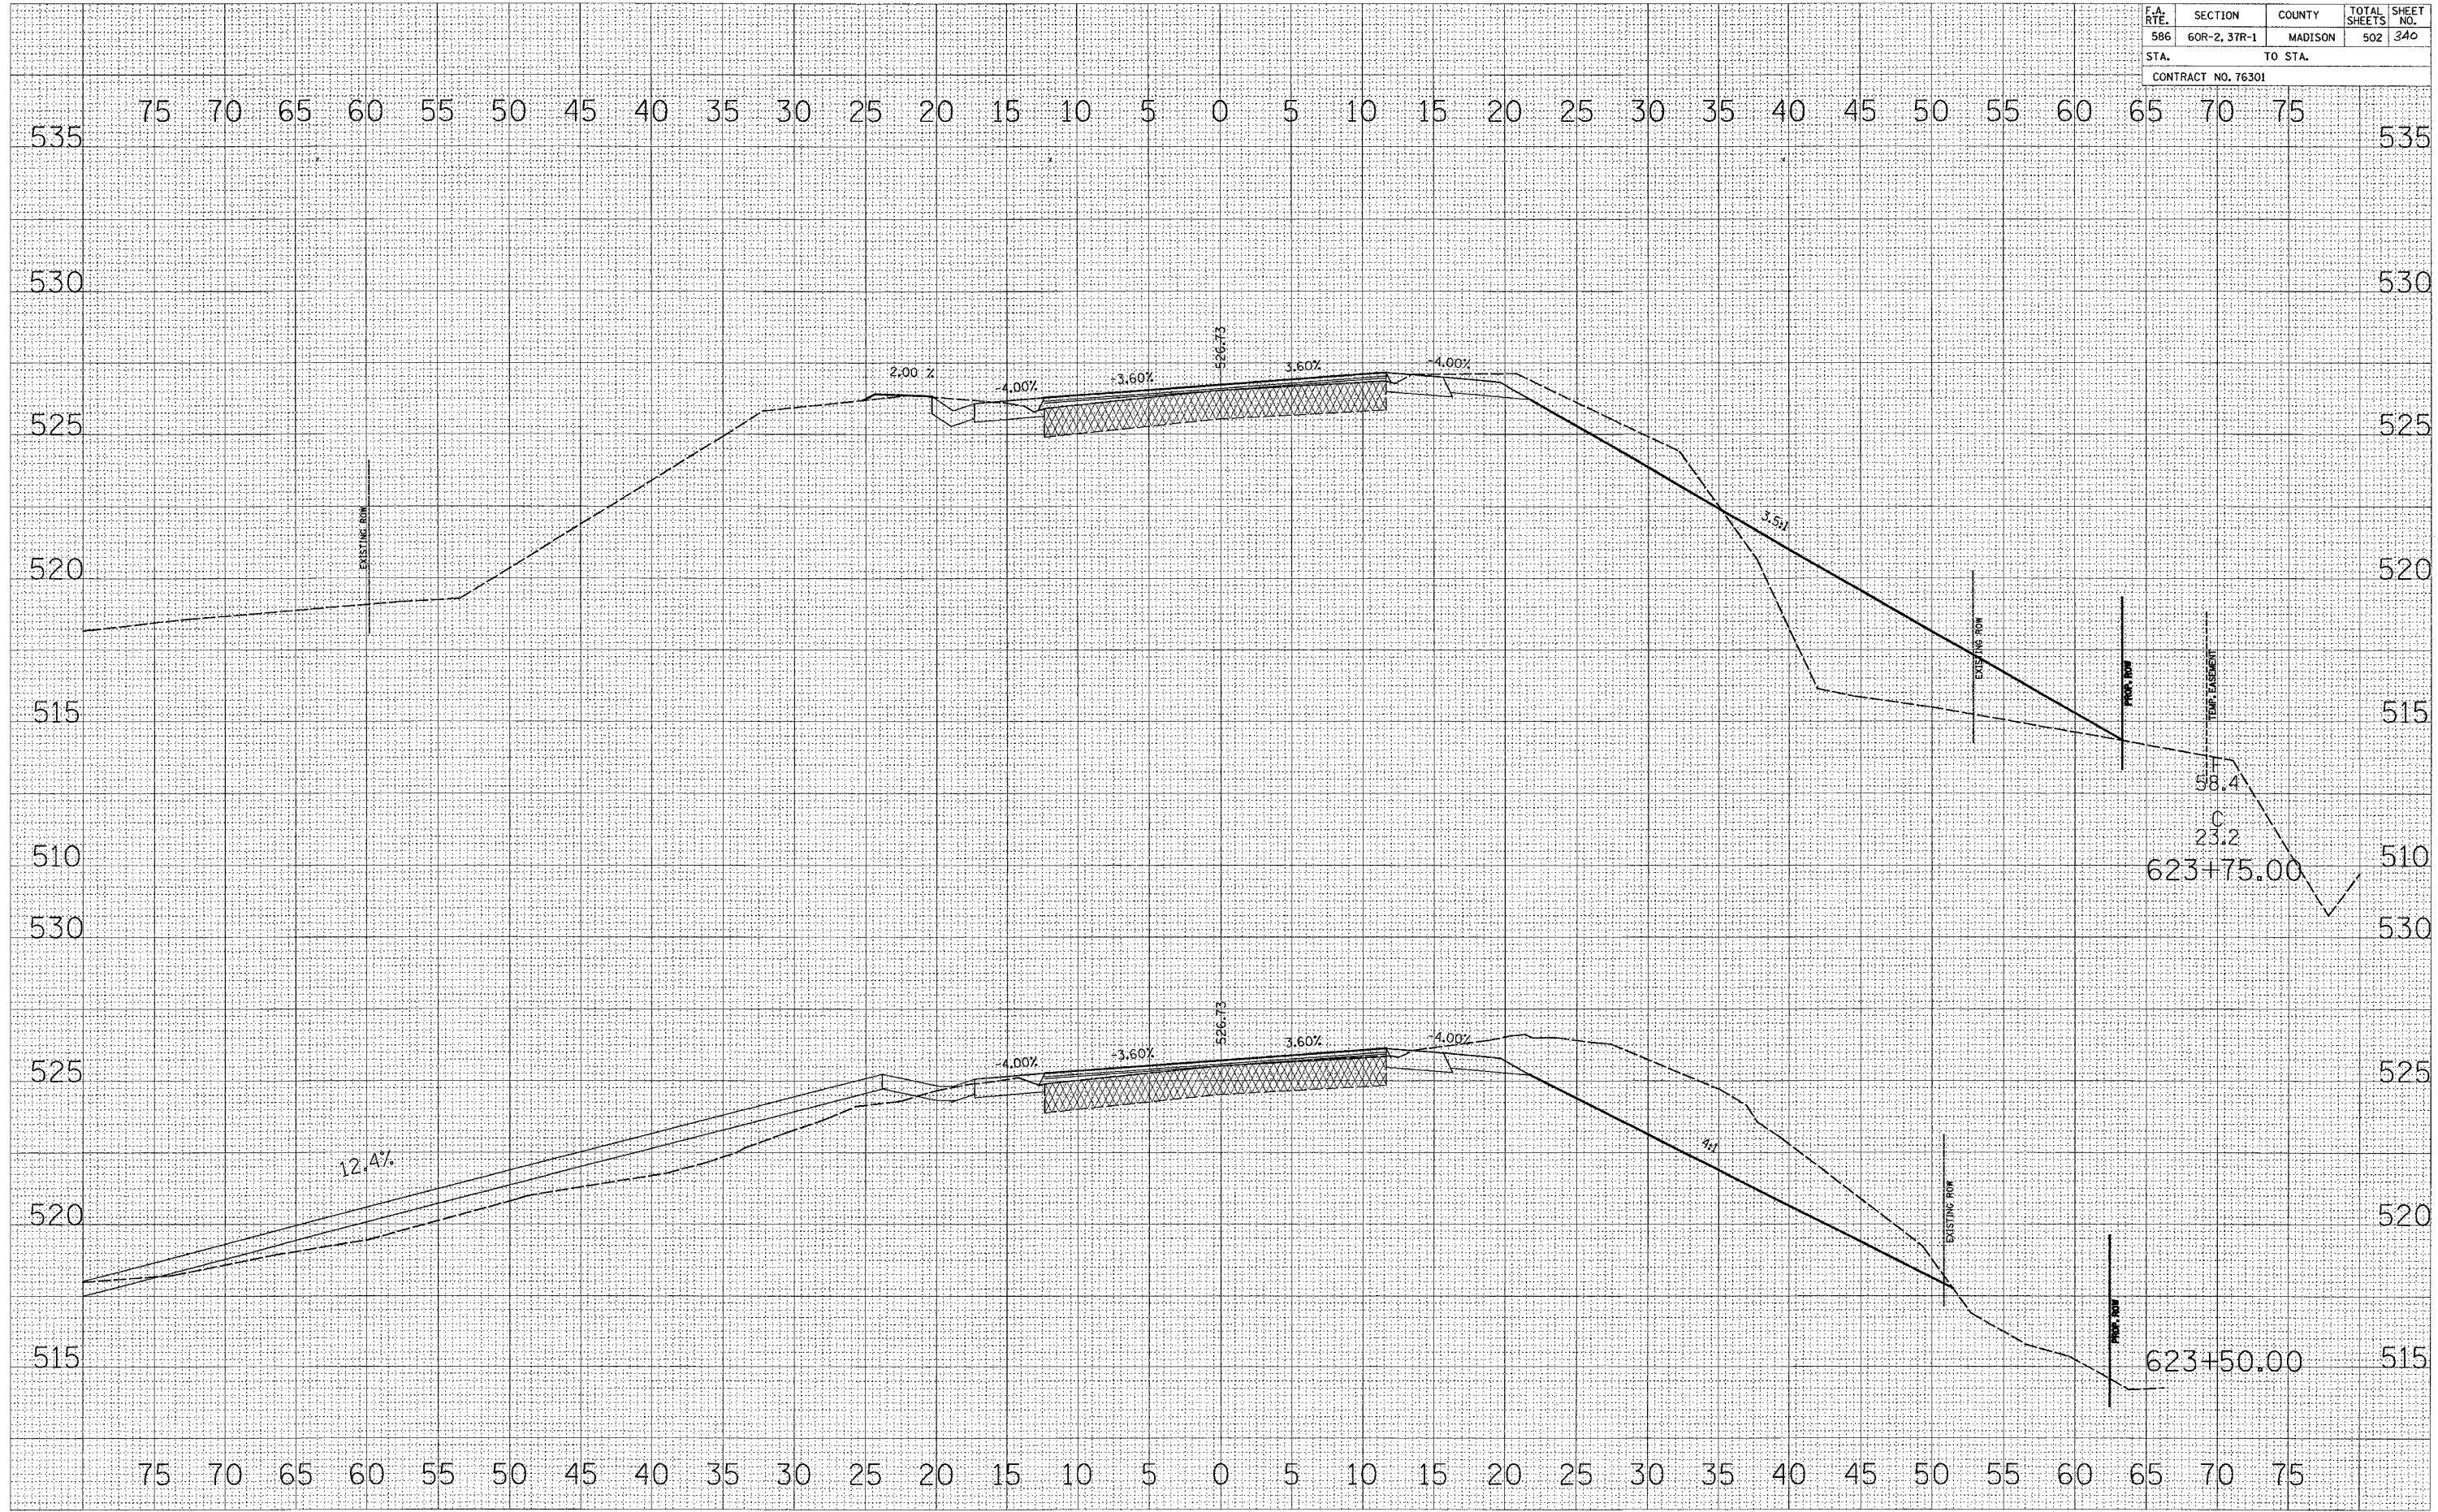

BY: _____ DATE: _____

FINAL SURVEY SUBMITTED _____

NOTE BOOK PLOTTED _____

NO. AREAS CHECKED _____

BY: _____ DATE: _____

ORIGINAL SURVEY SUBMITTED _____

NOTE BOOK PLOTTED _____

NO. AREAS CHECKED _____