


F.A. RTE.	SECTION	COUNTY	TOTAL SHEETS	SHEET NO.
586	60R-2, 37R-1	MADISON	502	347
STA.		TO STA.		
CONTRACT NO. 76301				

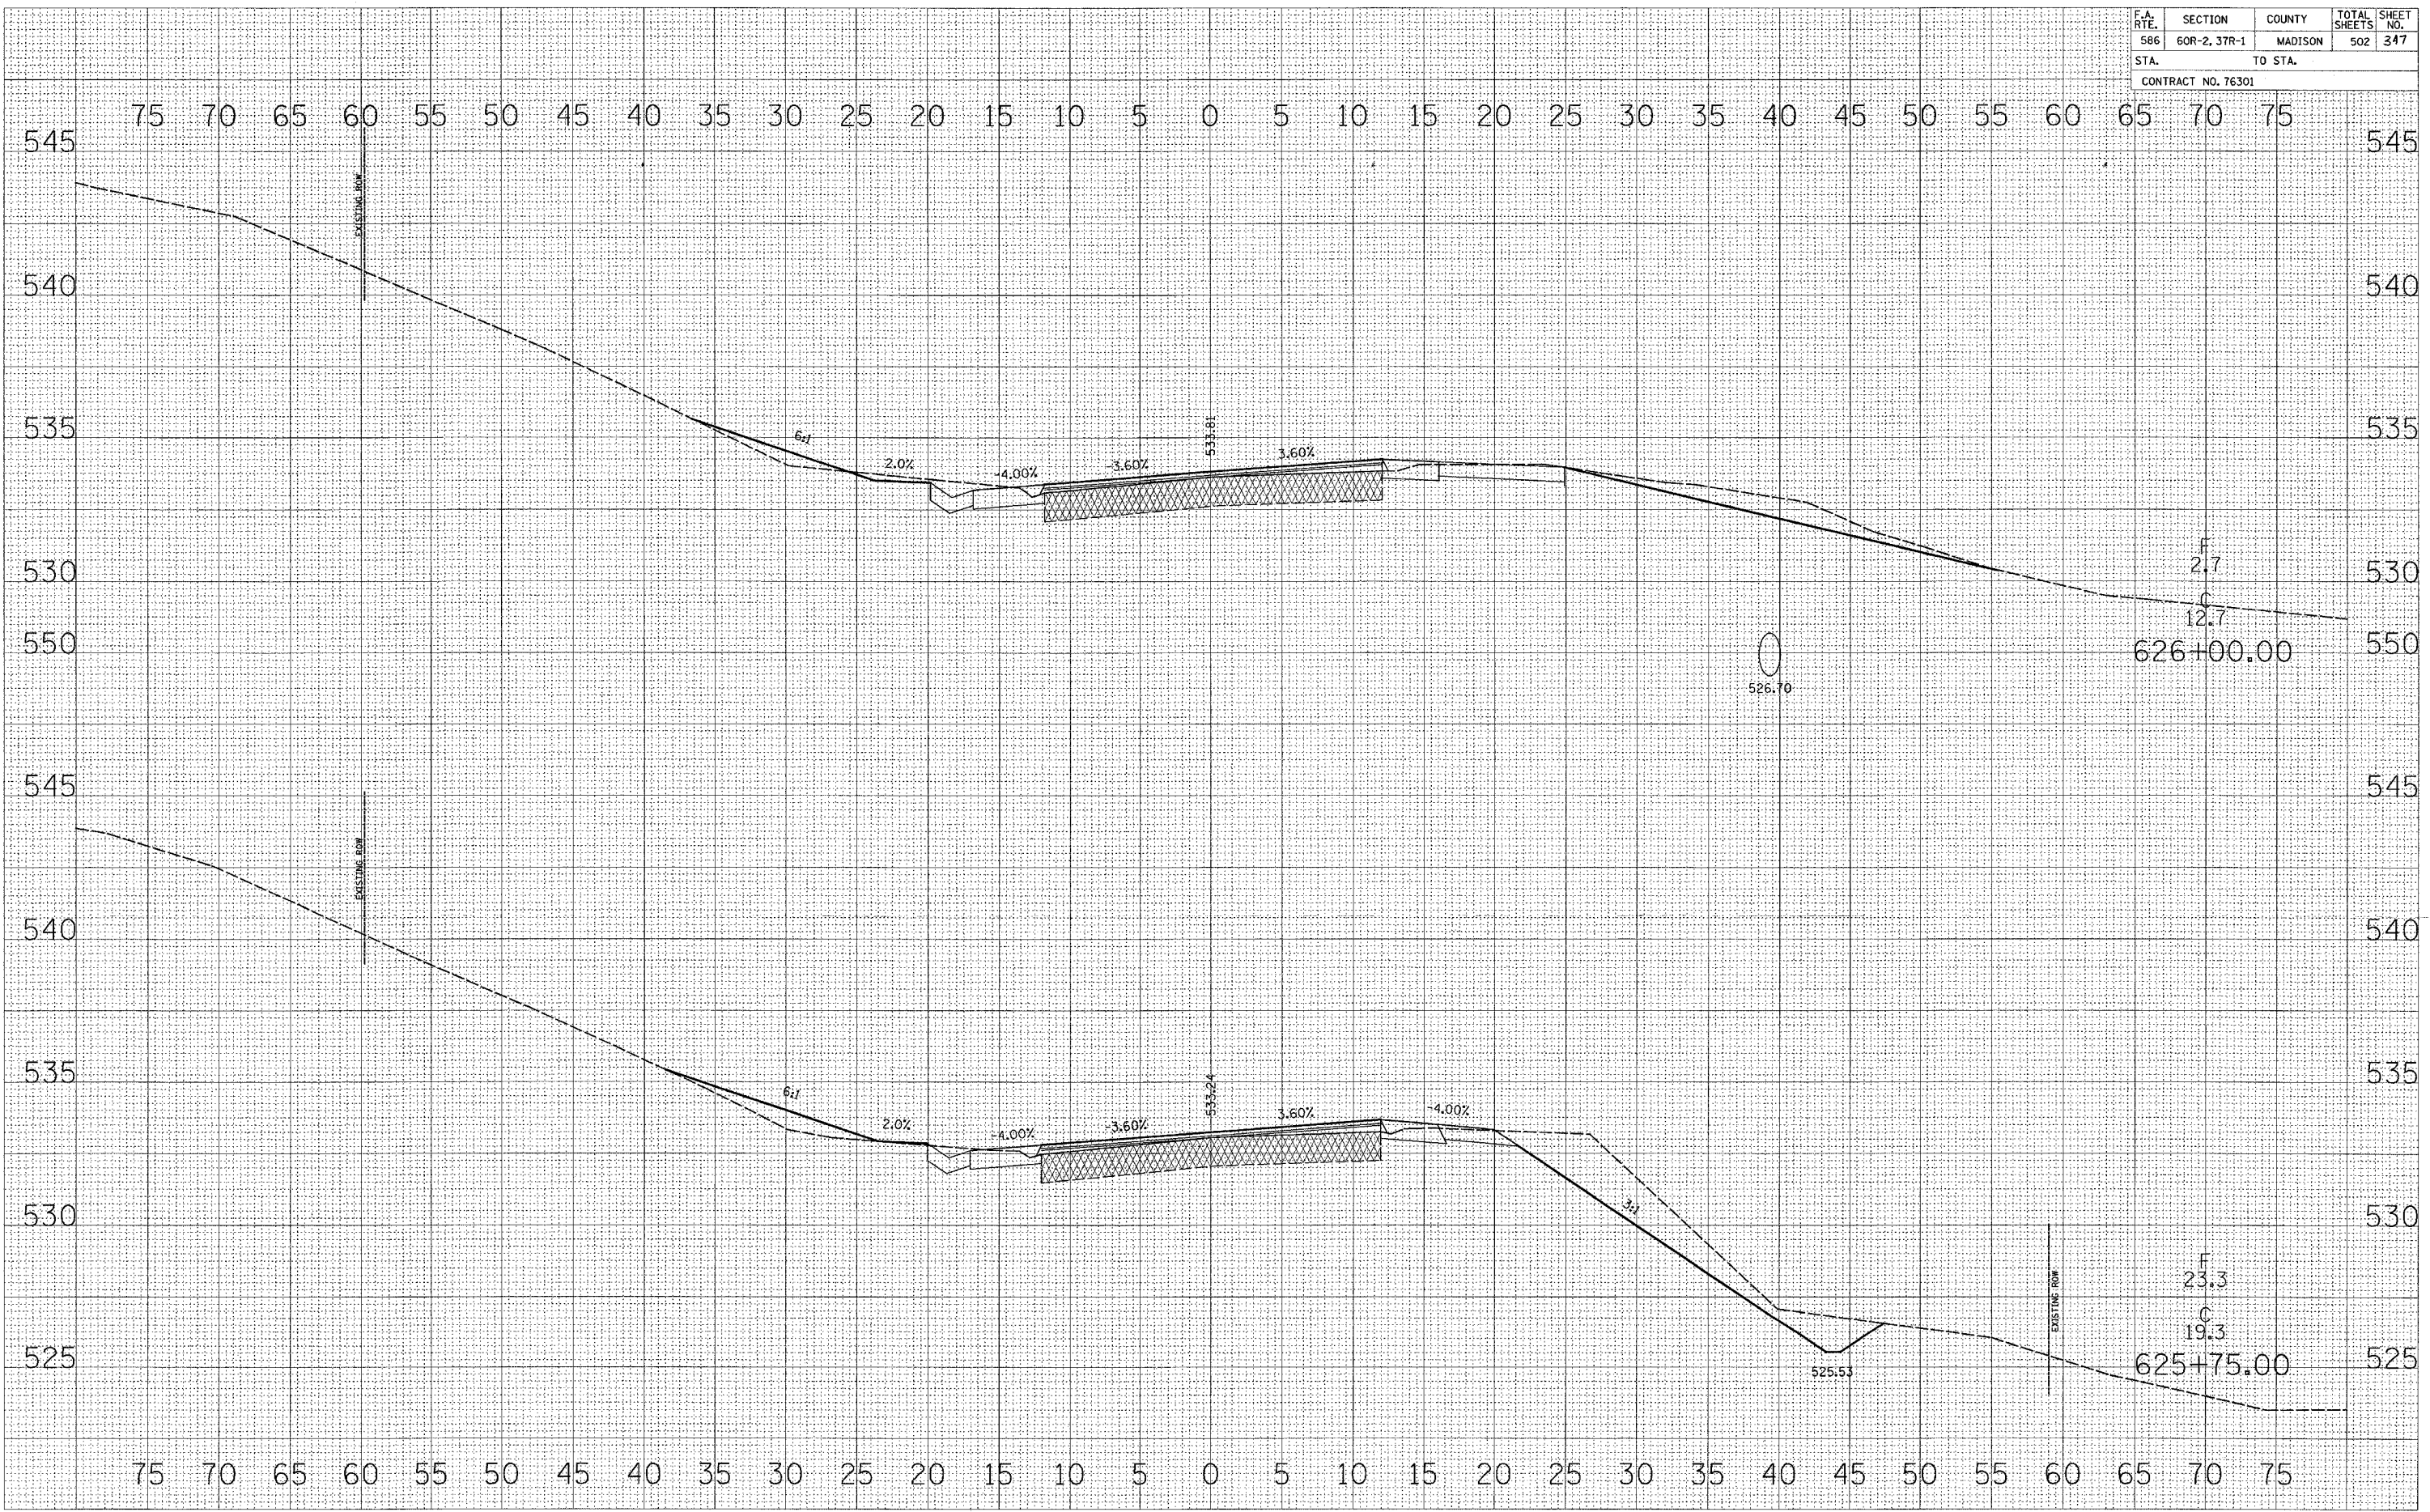

BY	DATE
ORIGINAL SURVEYED	PLOTTED
NOTE BOOK	DATE
NO.	AREAS CHECKED

BY	DATE
ORIGINAL SURVEYED	PLOTTED
NOTE BOOK	DATE
NO.	AREAS CHECKED