


F.A. RTE.	SECTION	COUNTY	TOTAL SHEETS	SHEET NO.
586	60R-2, 37R-1	MADISON	502	348
STA.		TO STA.		
CONTRACT NO. 76301				

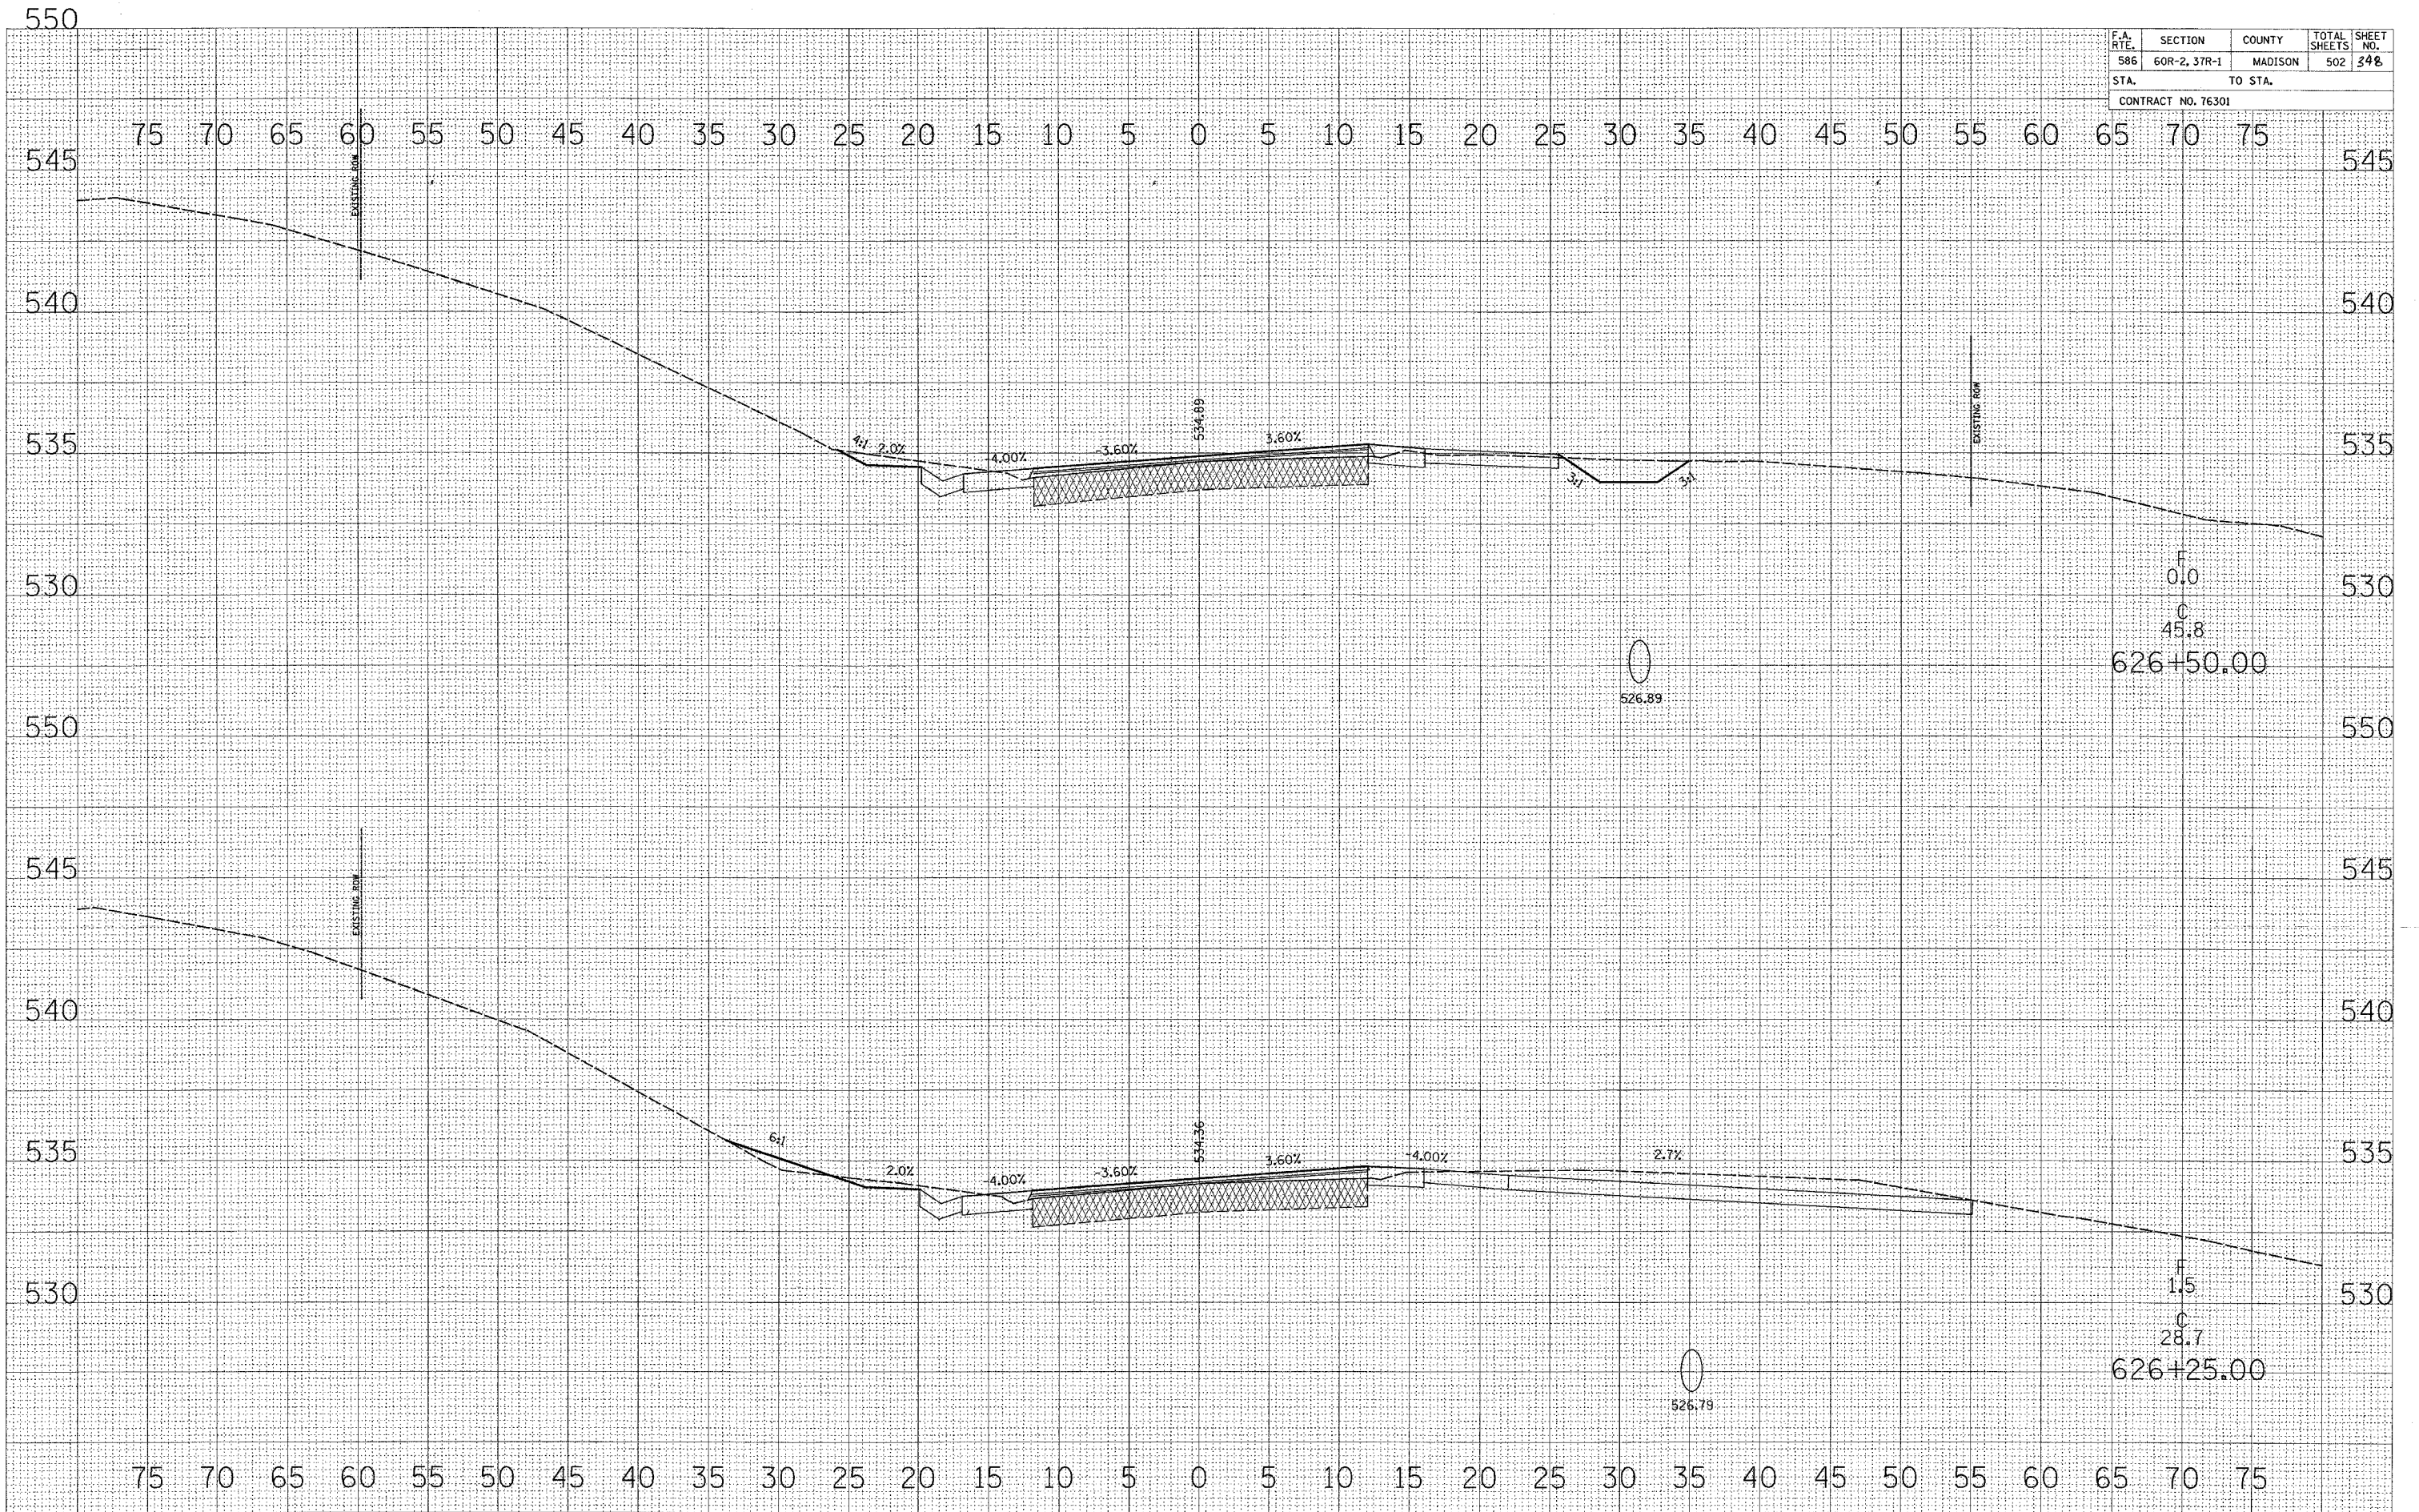

DATE	BY	NO.
APPROVED	REVISIONS	DATE
NOTED	PLOTTED	
TEMPLATE	AREAS CHECKED	
FINAL SURVEY	NO. BOOK	

DATE	BY	NO.
APPROVED	REVISIONS	DATE
NOTED	PLOTTED	
TEMPLATE	AREAS CHECKED	
ORIGINAL SURVEY	NO. BOOK	