


F.A. RTE.	SECTION	COUNTY	TOTAL SHEETS	SHEET NO.
586	60R-2, 37R-1	MADISON	502	350
STA.		TO STA.		
CONTRACT NO. 76301				

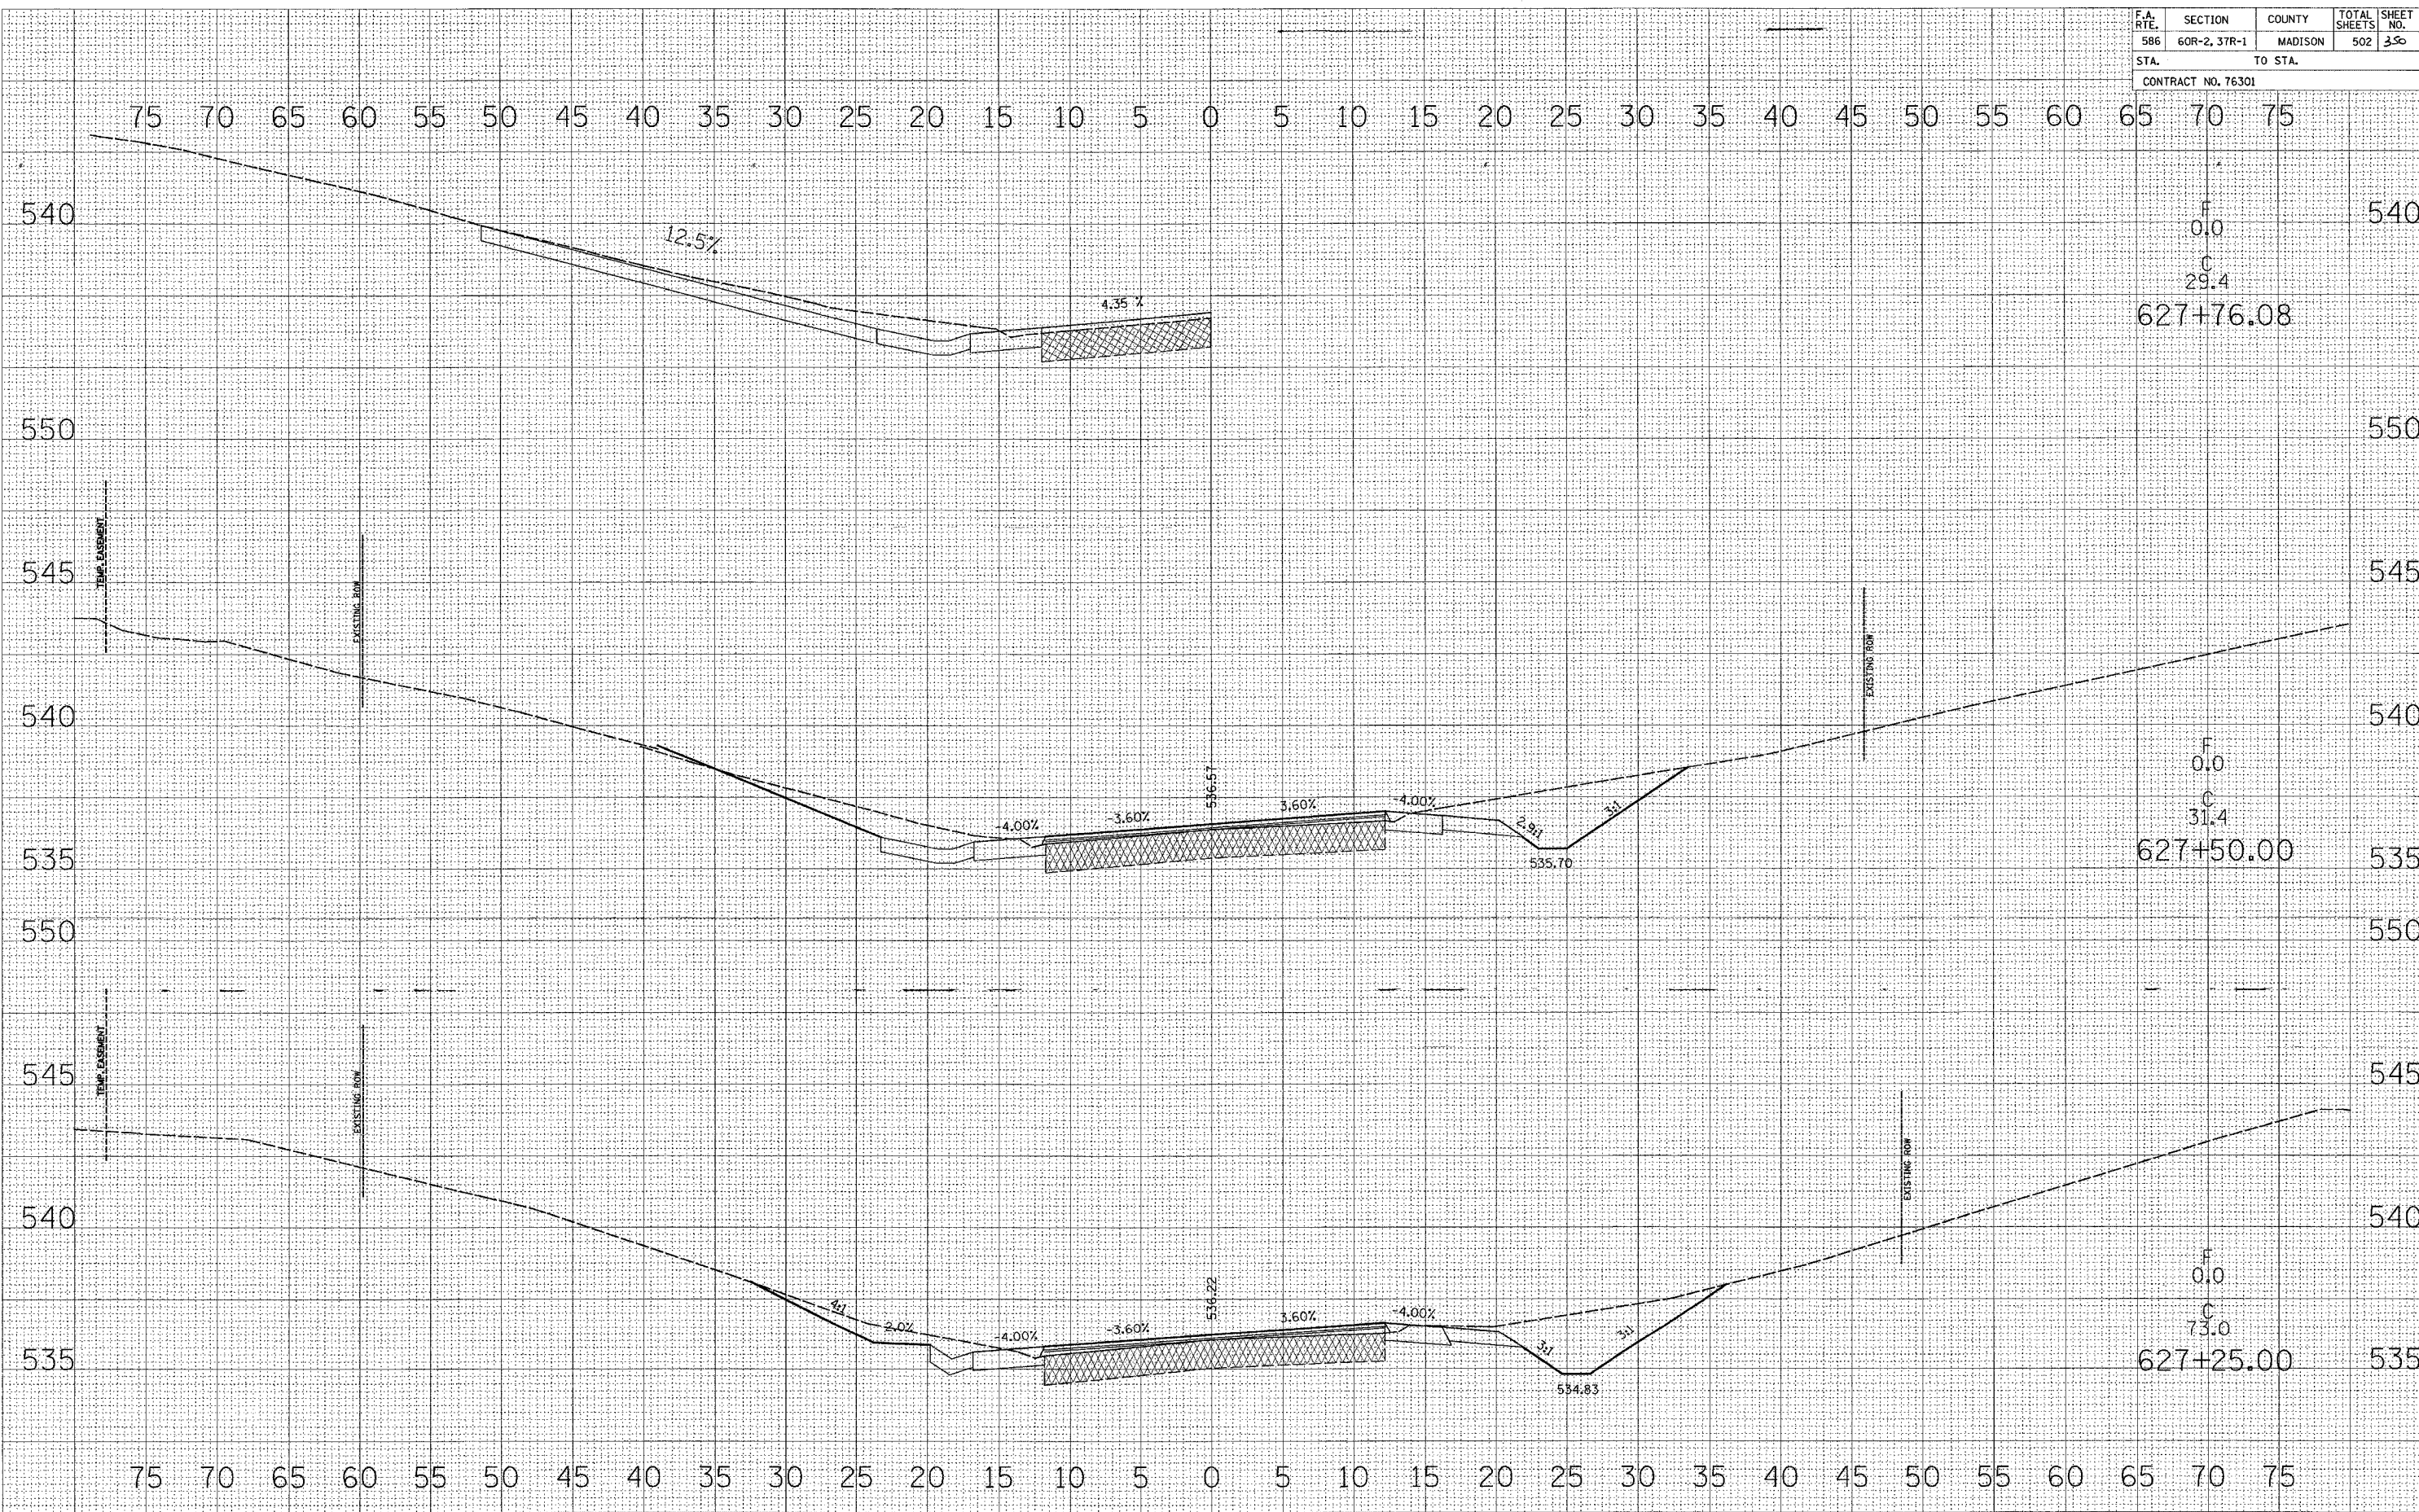

FINAL SURVEY BY DATE  
 SURVEYED BY  
 CHECKED BY  
 NOTE BOOK NO.  
 TEMPLATE AREAS CHECKED

ORIGINAL SURVEY BY DATE  
 SURVEYED BY  
 CHECKED BY  
 NOTE BOOK NO.  
 TEMPLATE AREAS CHECKED

F 0.0  
 C 29.4  
 627+76.08

F 0.0  
 C 31.4  
 627+50.00

F 0.0  
 C 73.0  
 627+25.00