


F.A. RTE.	SECTION	COUNTY	TOTAL SHEETS	SHEET NO.
586	60R-2, 37R-1	MADISON	502	360
STA.		TO STA.		
CONTRACT NO. 76301				

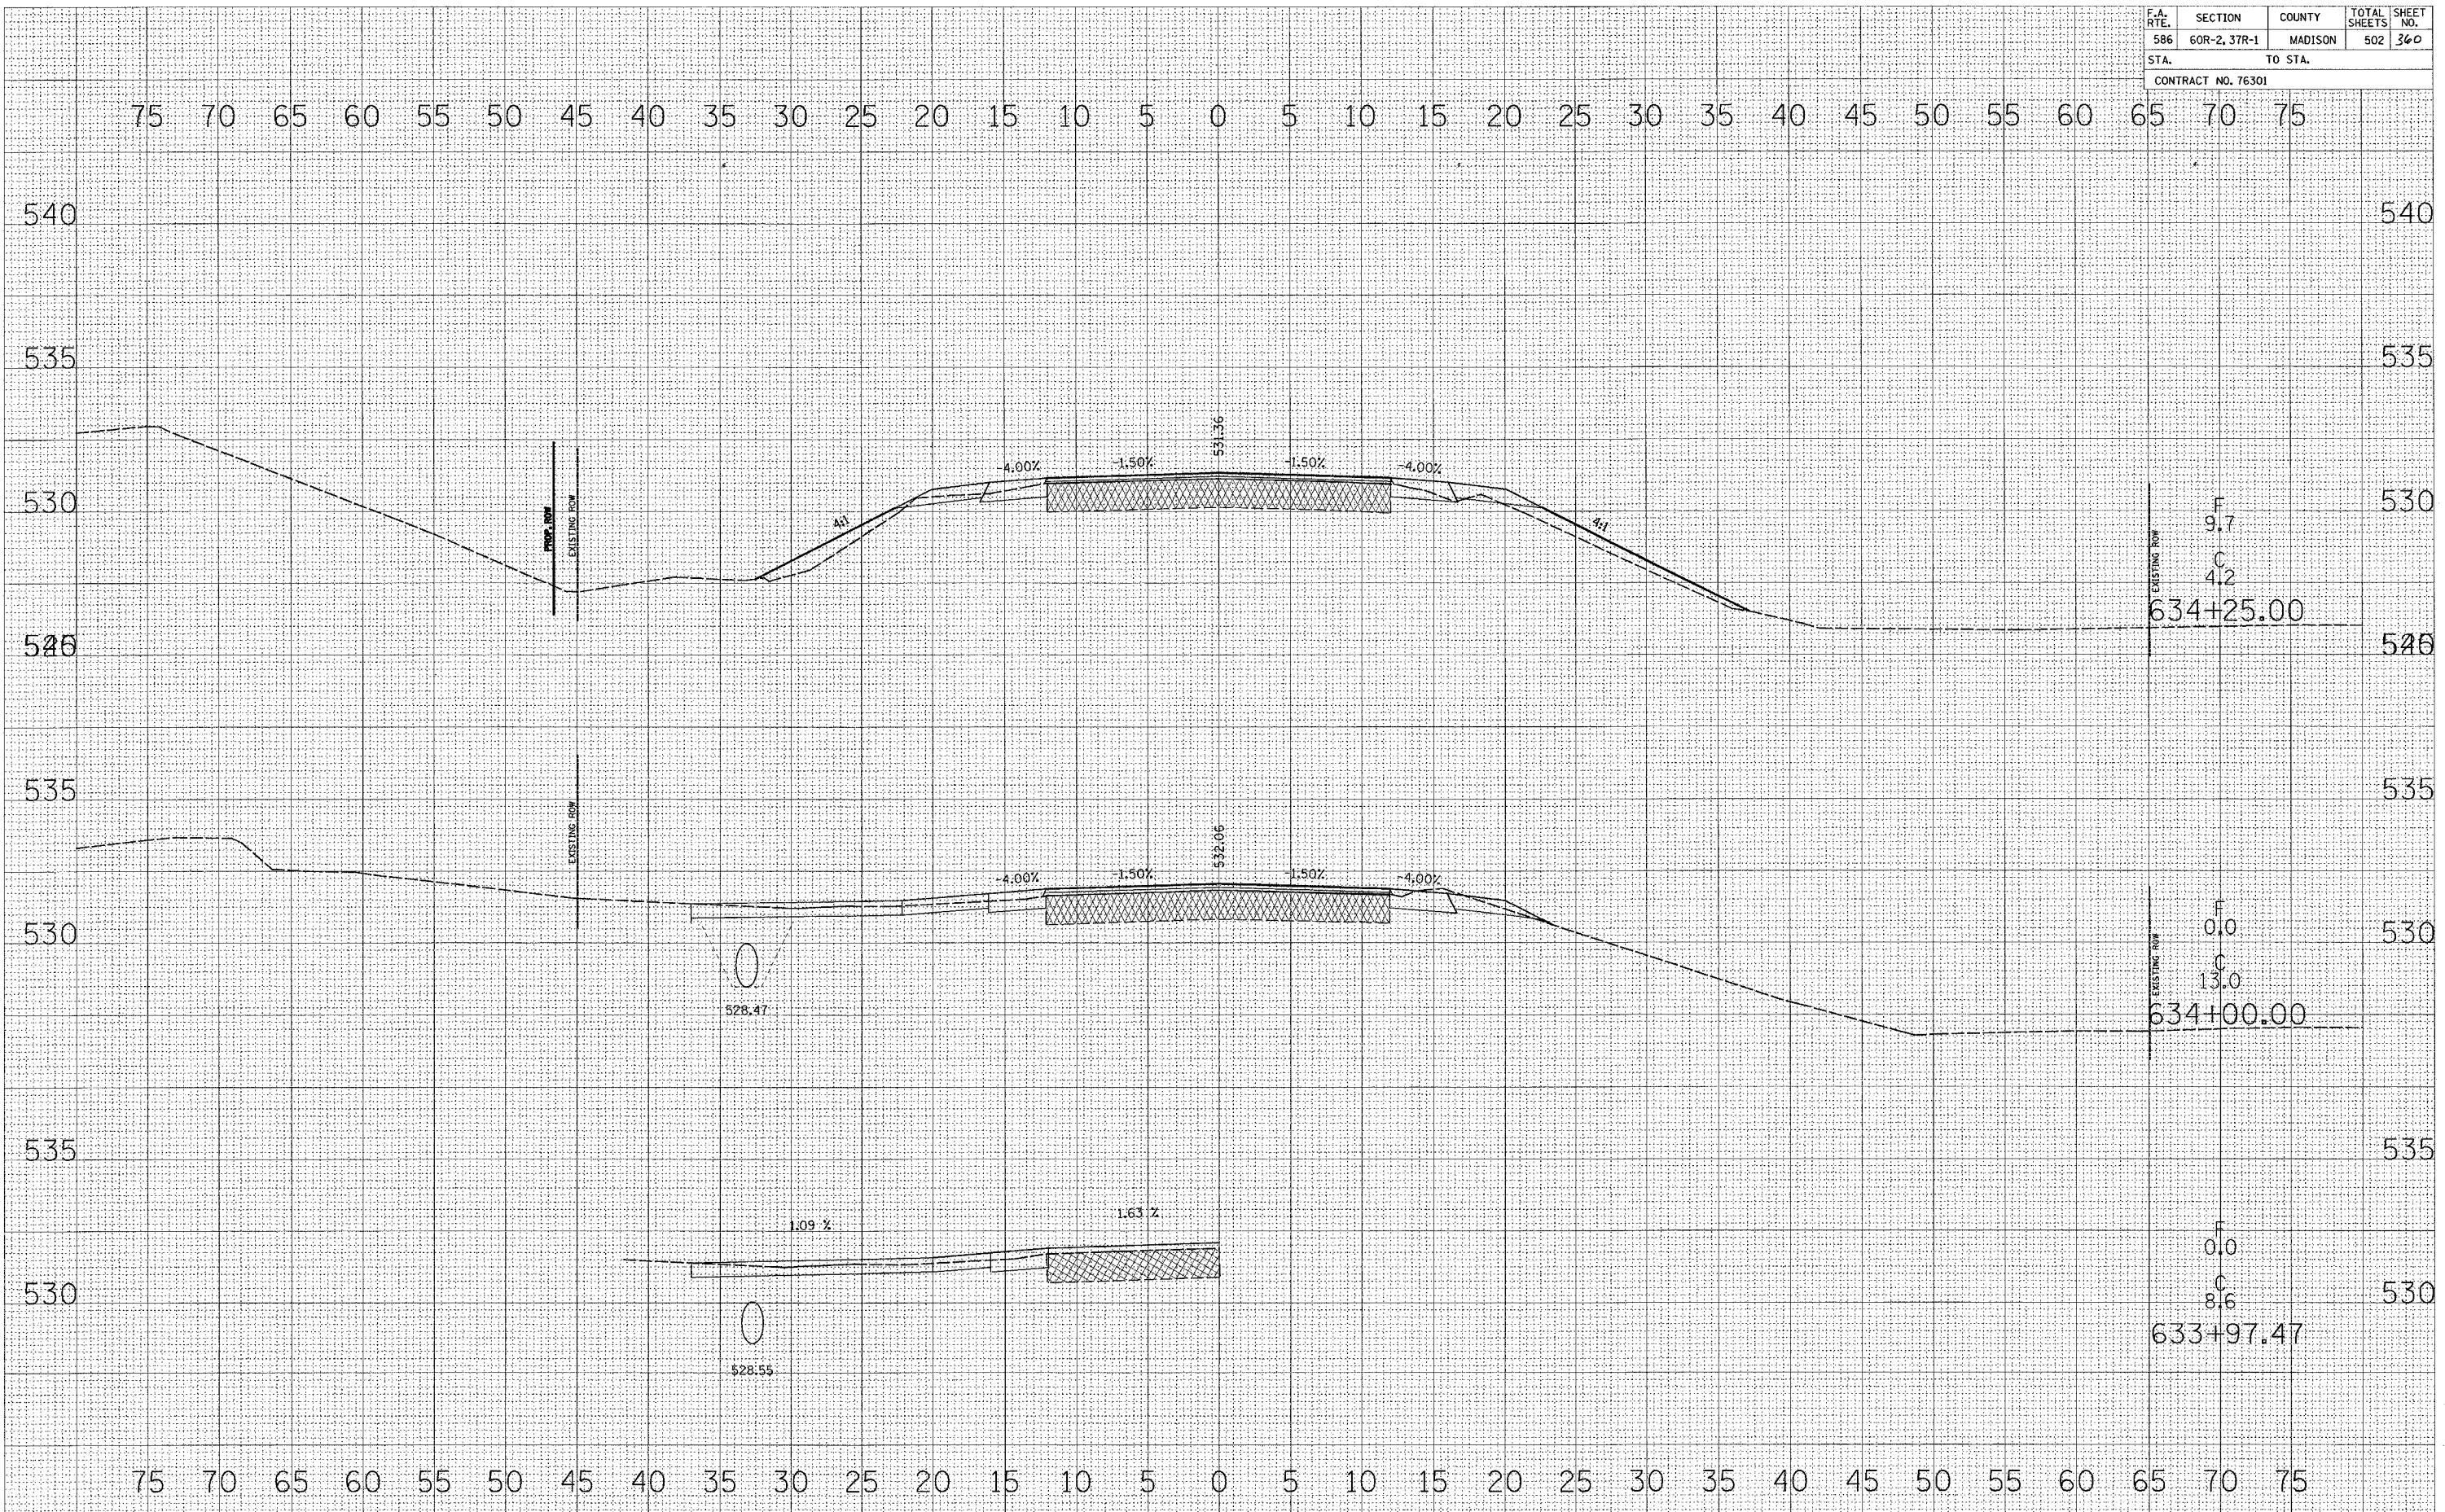

DATE	
BY	
FINAL SURVEY	
PLOTTED	
NOTE BOOK	
AREAS CHECKED	
NO.	

DATE	
BY	
ORIGINAL SURVEY	
PLOTTED	
NOTE BOOK	
AREAS CHECKED	
NO.	

F	9.7	530
C	4.2	530
634+25.00		
F	0.0	530
C	13.0	530
634+00.00		
F	0.0	530
C	8.6	530
633+97.47		