


F.A. RTE.	SECTION	COUNTY	TOTAL SHEETS	SHEET NO.
586	60R-2, 37R-1	MADISON	502	369
STA.		TO STA.		
CONTRACT NO. 76301				

BY	DATE
ORIGINAL SURVEYED	
SURVEY PLOTTED	
NOTE BOOK	
DATE	
AREAS CHECKED	
NO.	

BY	DATE
ORIGINAL SURVEYED	
SURVEY PLOTTED	
NOTE BOOK	
DATE	
AREAS CHECKED	
NO.	

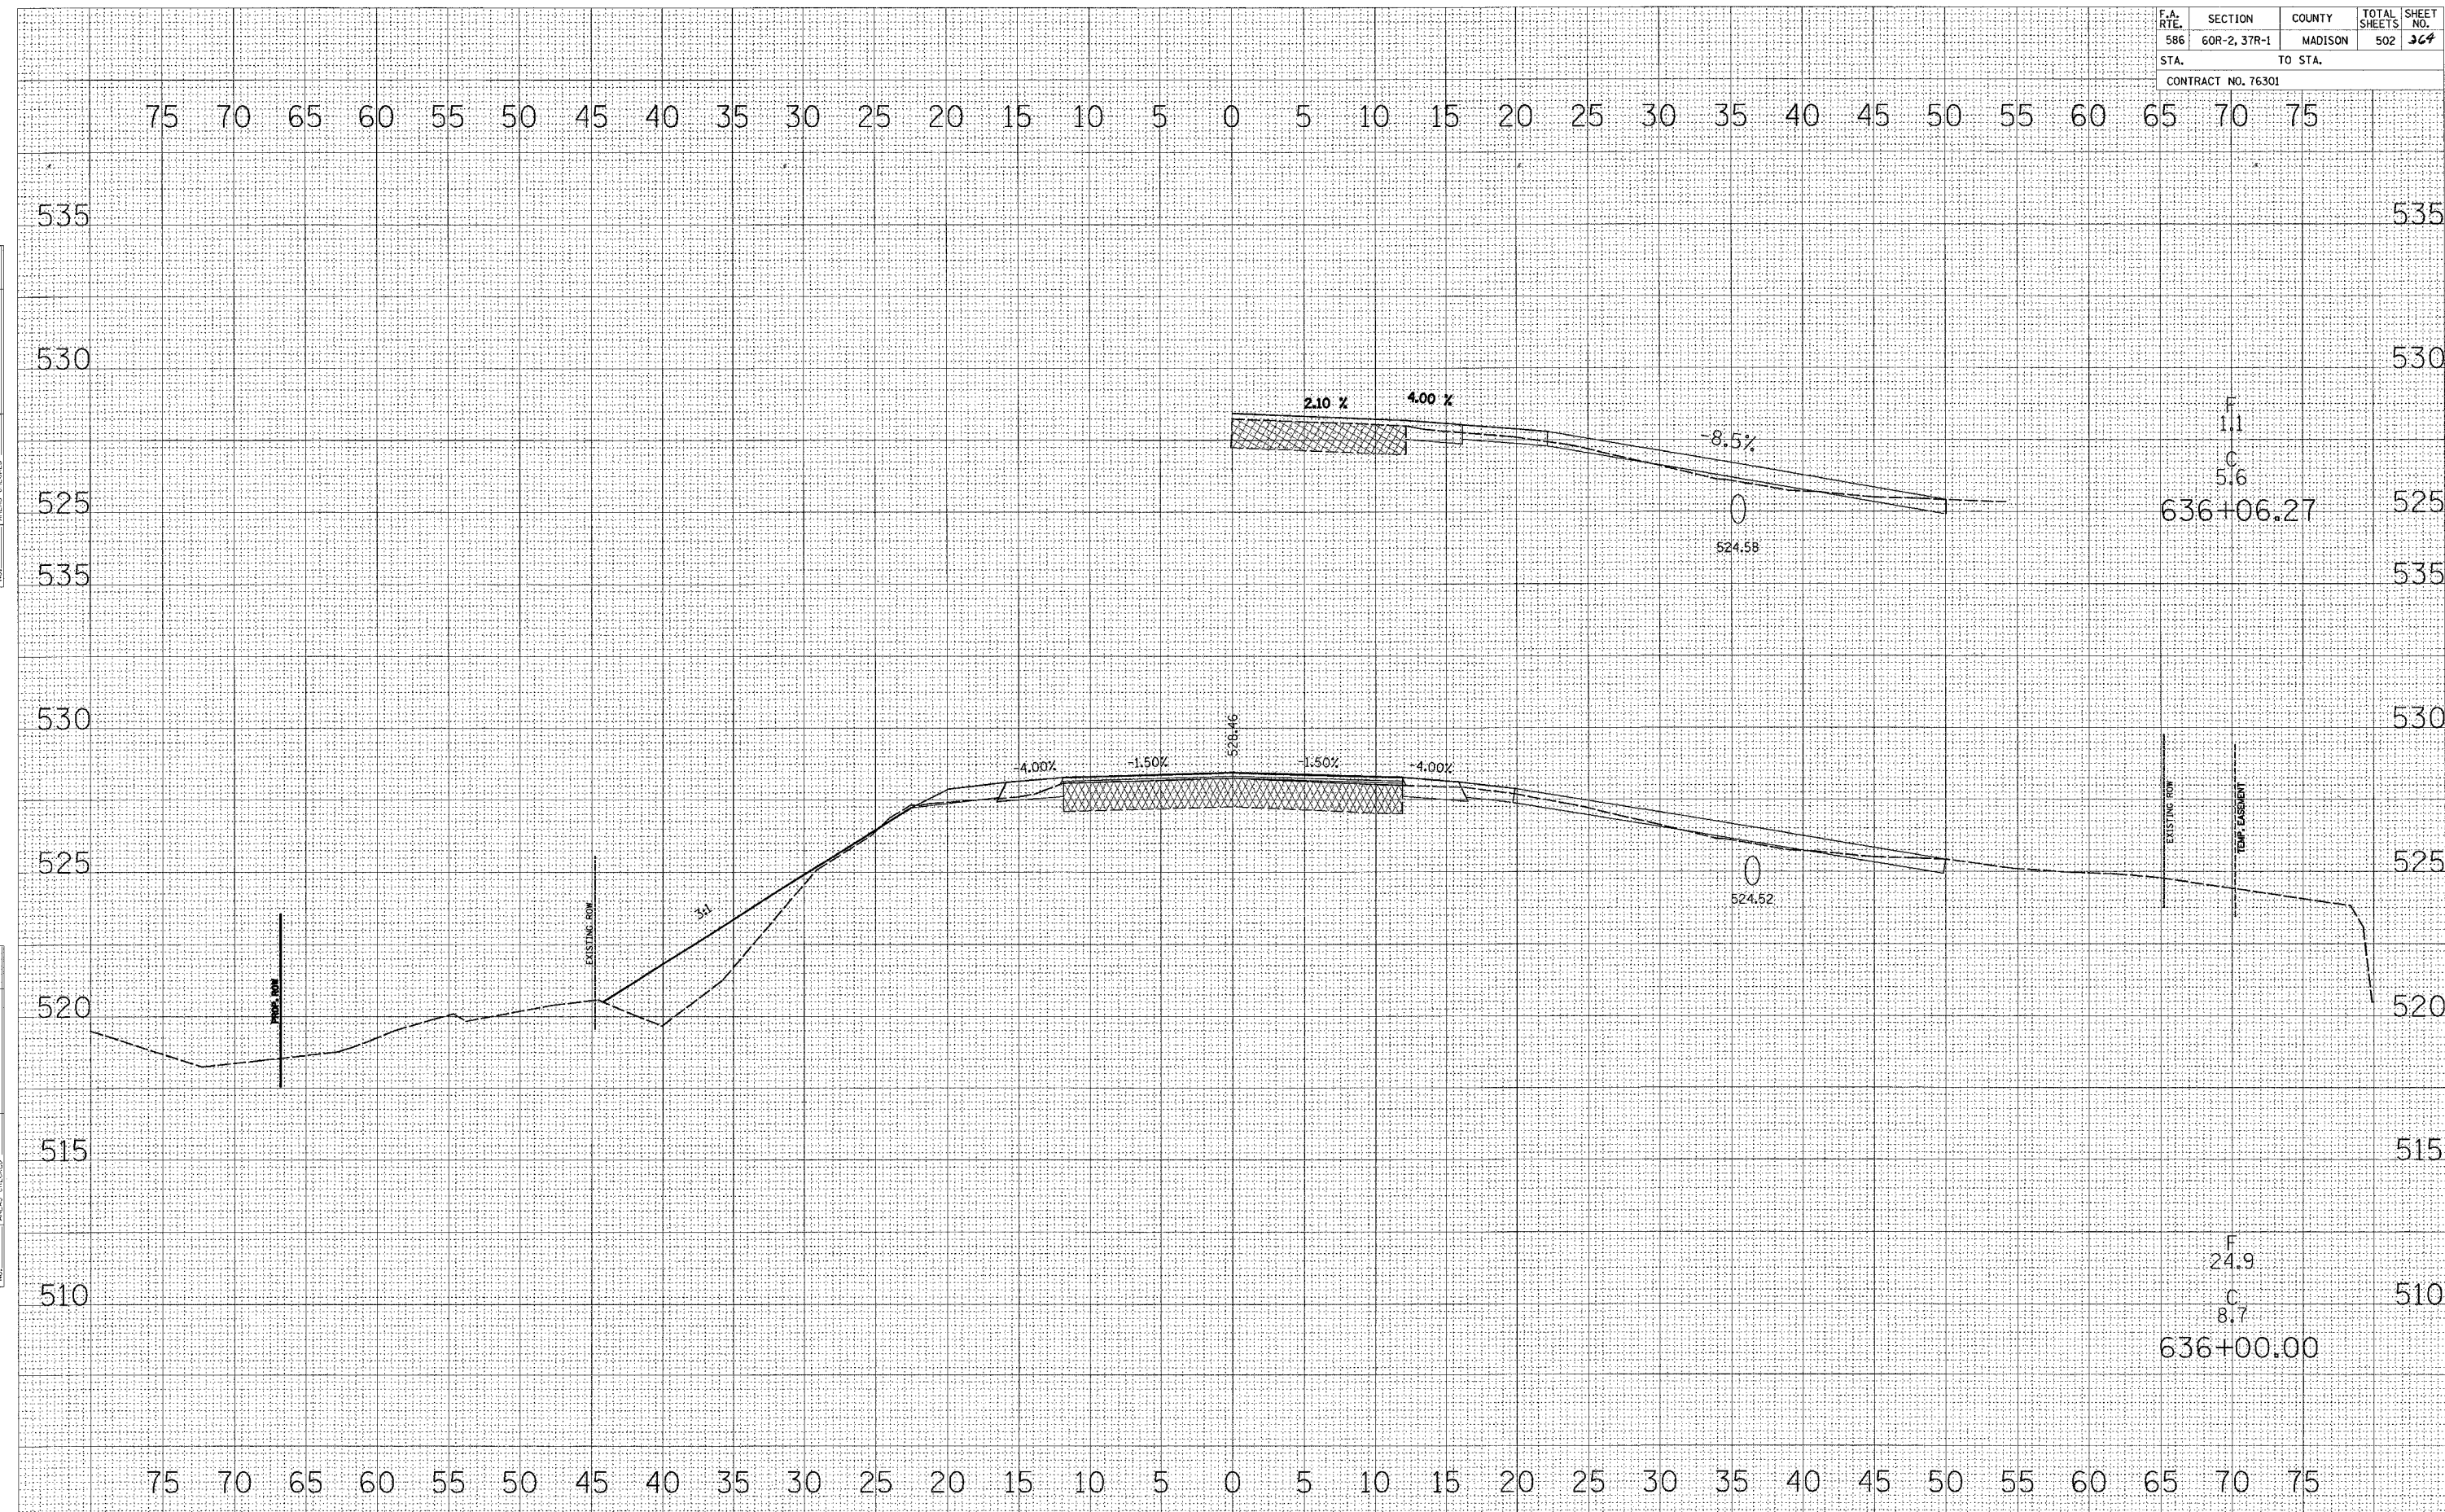

F	24.9
C	8.7
636+00.00	

F	1.1
C	5.6
636+06.27	