


F.A. RTE.	SECTION	COUNTY	TOTAL SHEETS	SHEET NO.
586	60R-2, 37R-1	MADISON	502	393
STA. 655+18.57		TO STA. 655+00.00		
CONTRACT NO. 76301				

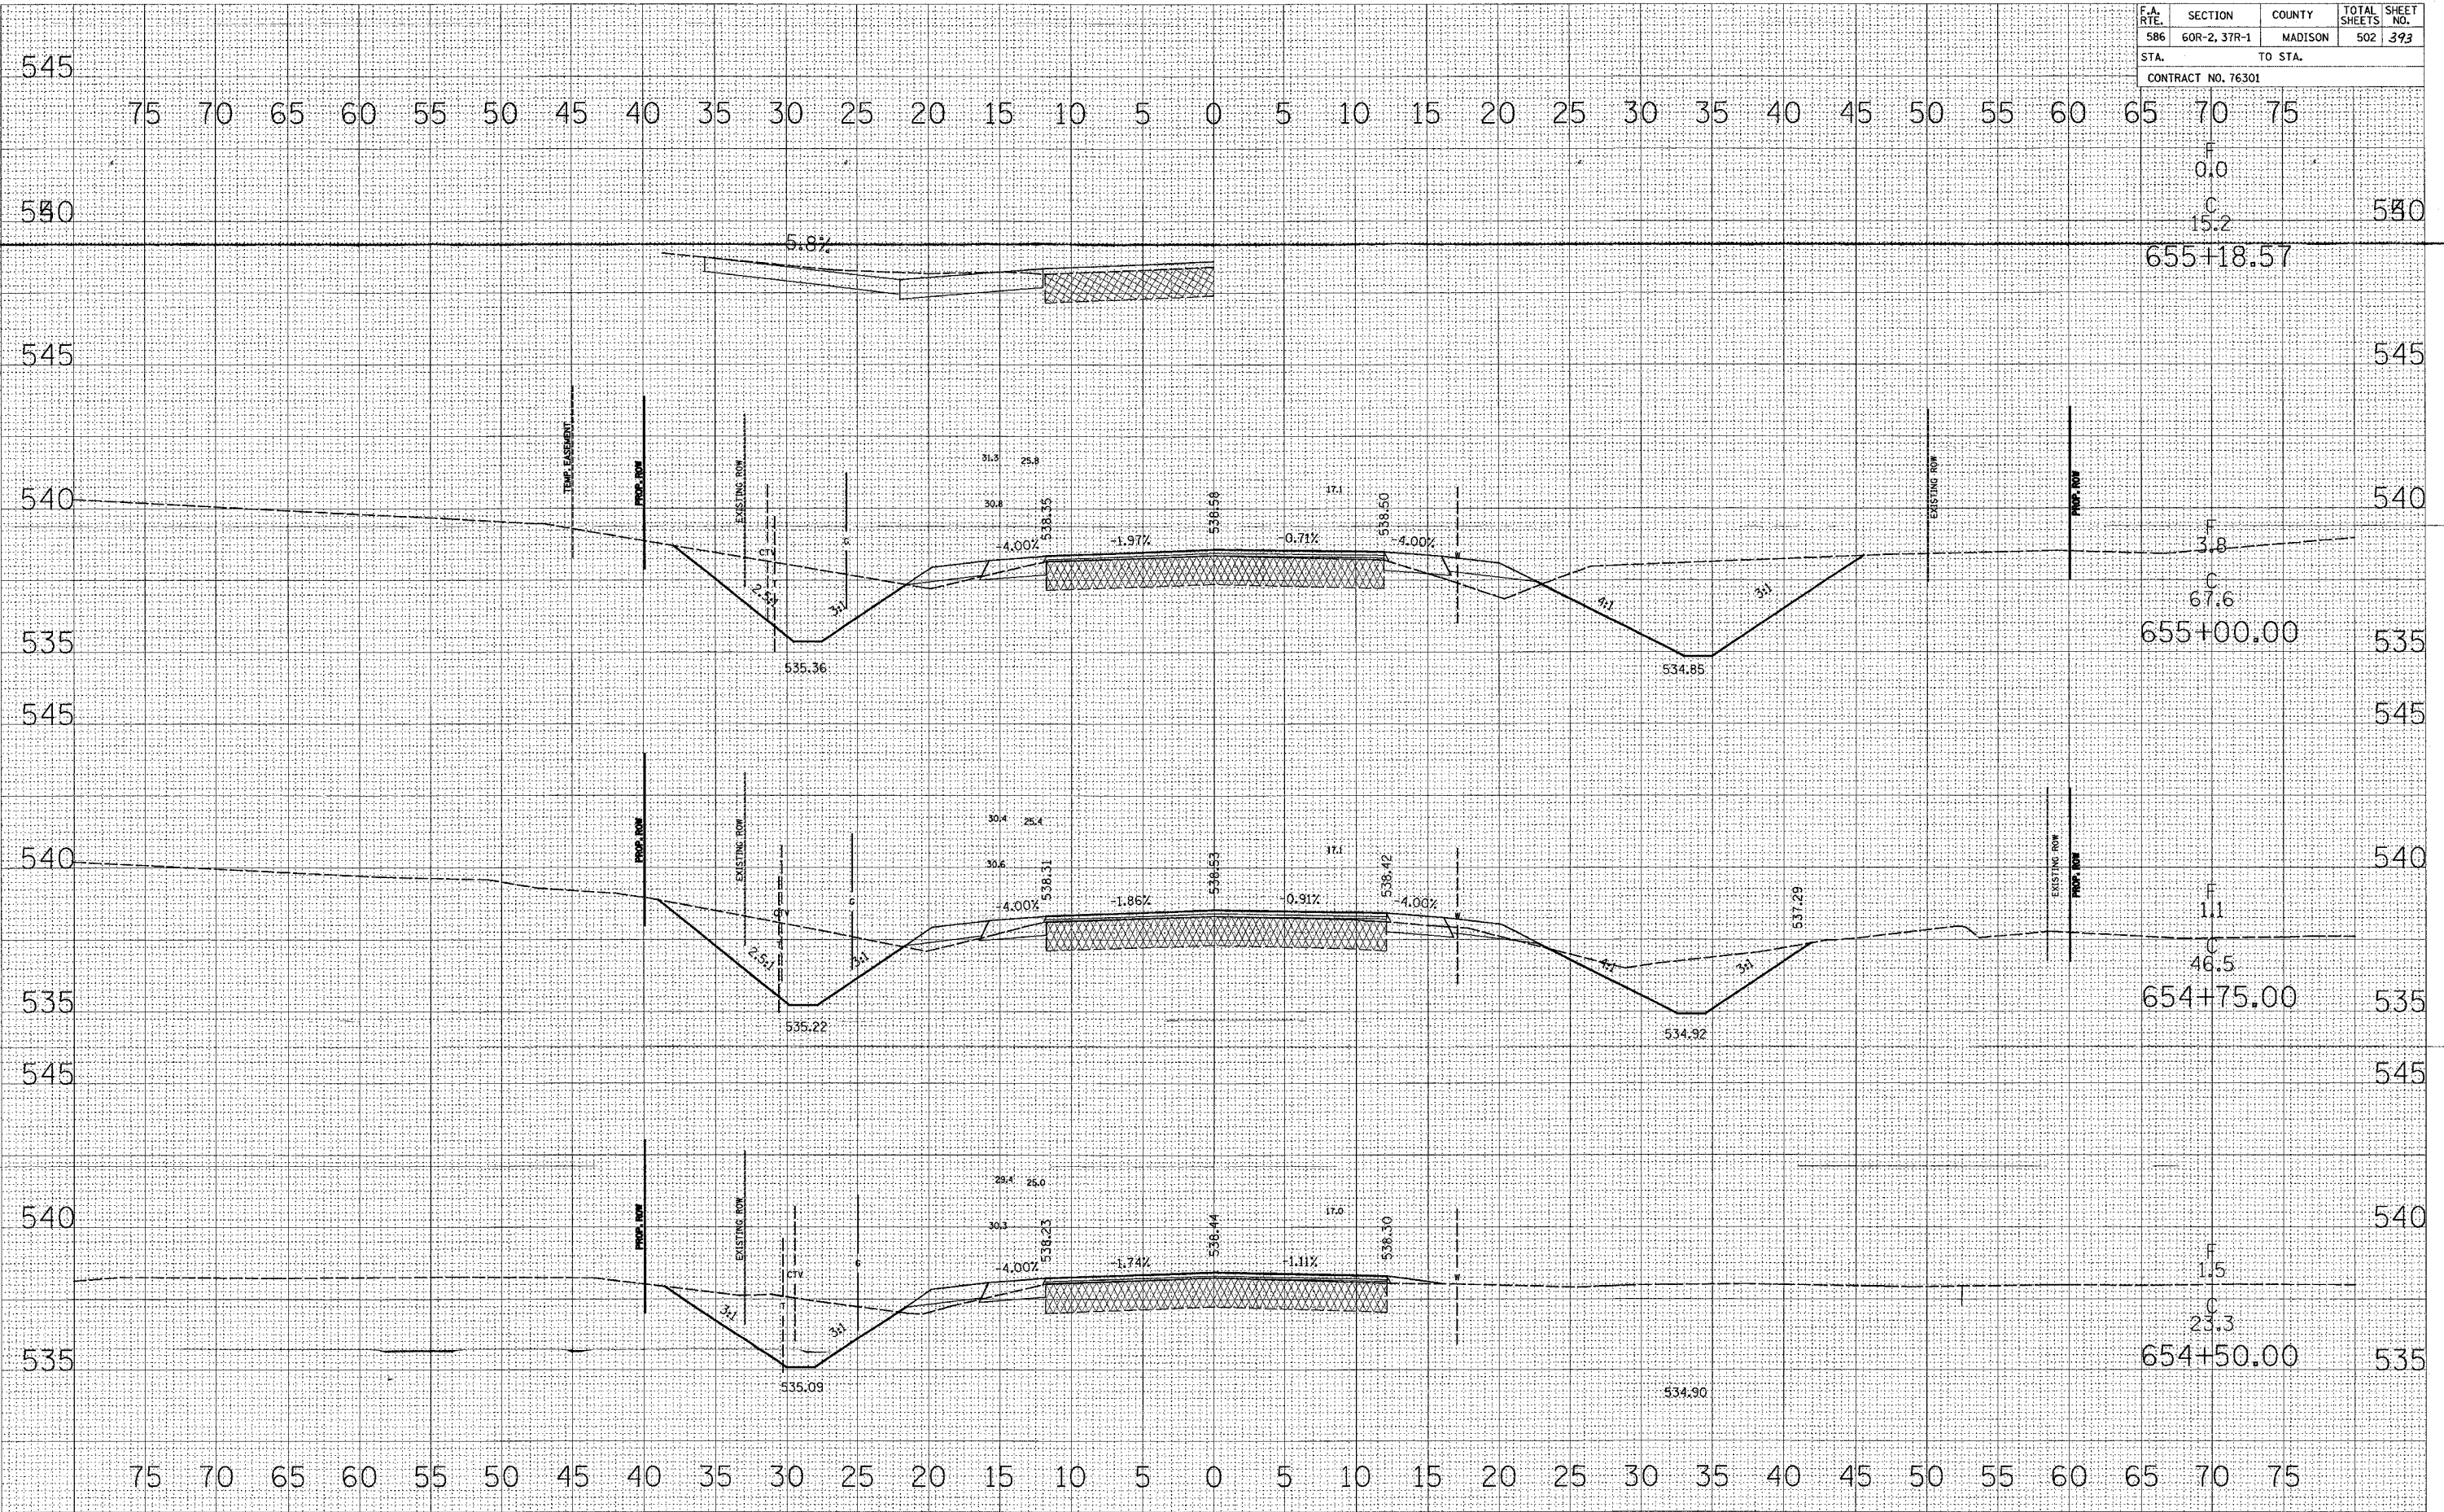

DATE
BY
FINAL SURVEY
SURVEY
NOTE BOOK
NO.
TEMPLATE
AREAS CHECKED

DATE
BY
ORIGINAL SURVEY
SURVEY
NOTE BOOK
NO.
TEMPLATE
AREAS CHECKED