


F.A. RTE.	SECTION	COUNTY	TOTAL SHEETS	SHEET NO.
586	60R-2, 37R-1	MADISON	502	479
STA.		TO STA.		
CONTRACT NO. 76301				

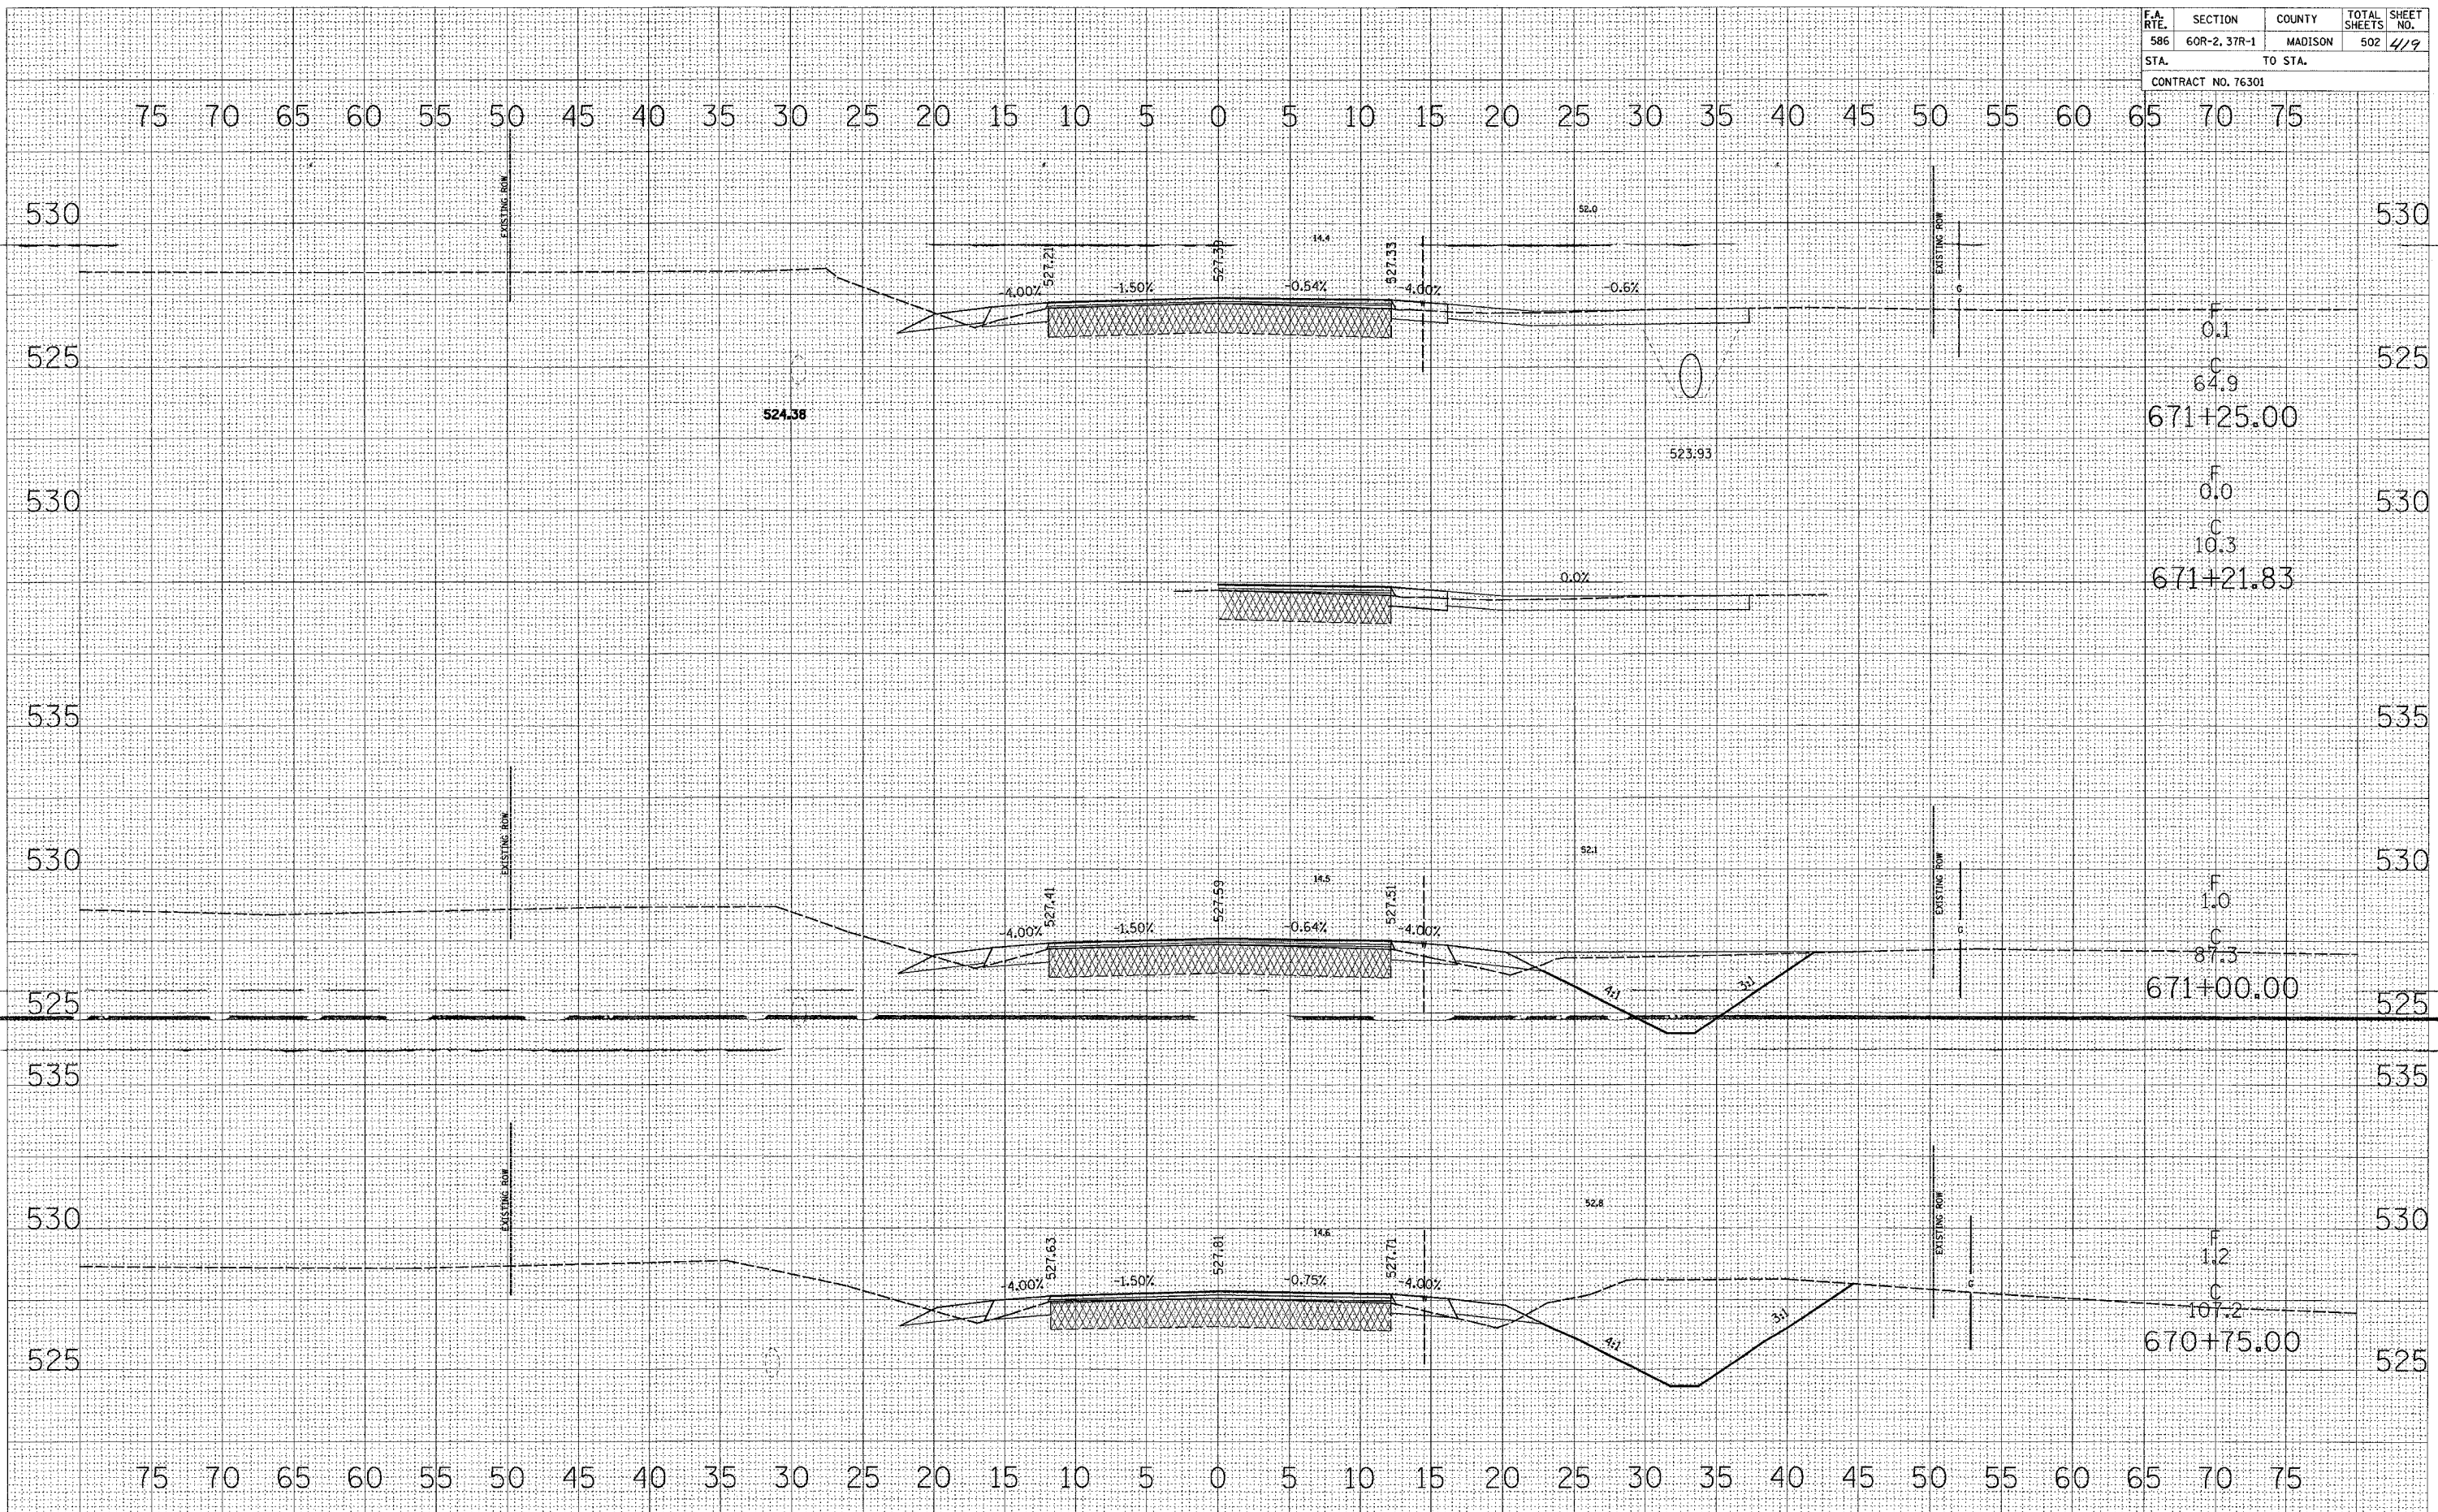

DATE	
BY	
NO.	
FINAL SURVEY	
SURVEYED	
PLOTTED	
TEMPLATE	
NOTE BOOK	
AREAS CHECKED	

DATE	
BY	
NO.	
FINAL SURVEY	
SURVEYED	
PLOTTED	
TEMPLATE	
NOTE BOOK	
AREAS CHECKED	

530	530
525	525
530	530
535	535
530	530
525	525
535	535
530	530
525	525

0.1	671+25.00
C	
64.9	
F	
0.0	
C	
10.3	671+21.83

1.0	671+00.00
C	
87.3	

1.2	670+75.00
C	
107.2	