


F.A. RTE.	SECTION	COUNTY	TOTAL SHEETS	SHEET NO.
586	60R-2, 37R-1	MADISON	502	424
STA.		TO STA.		
CONTRACT NO. 76301				

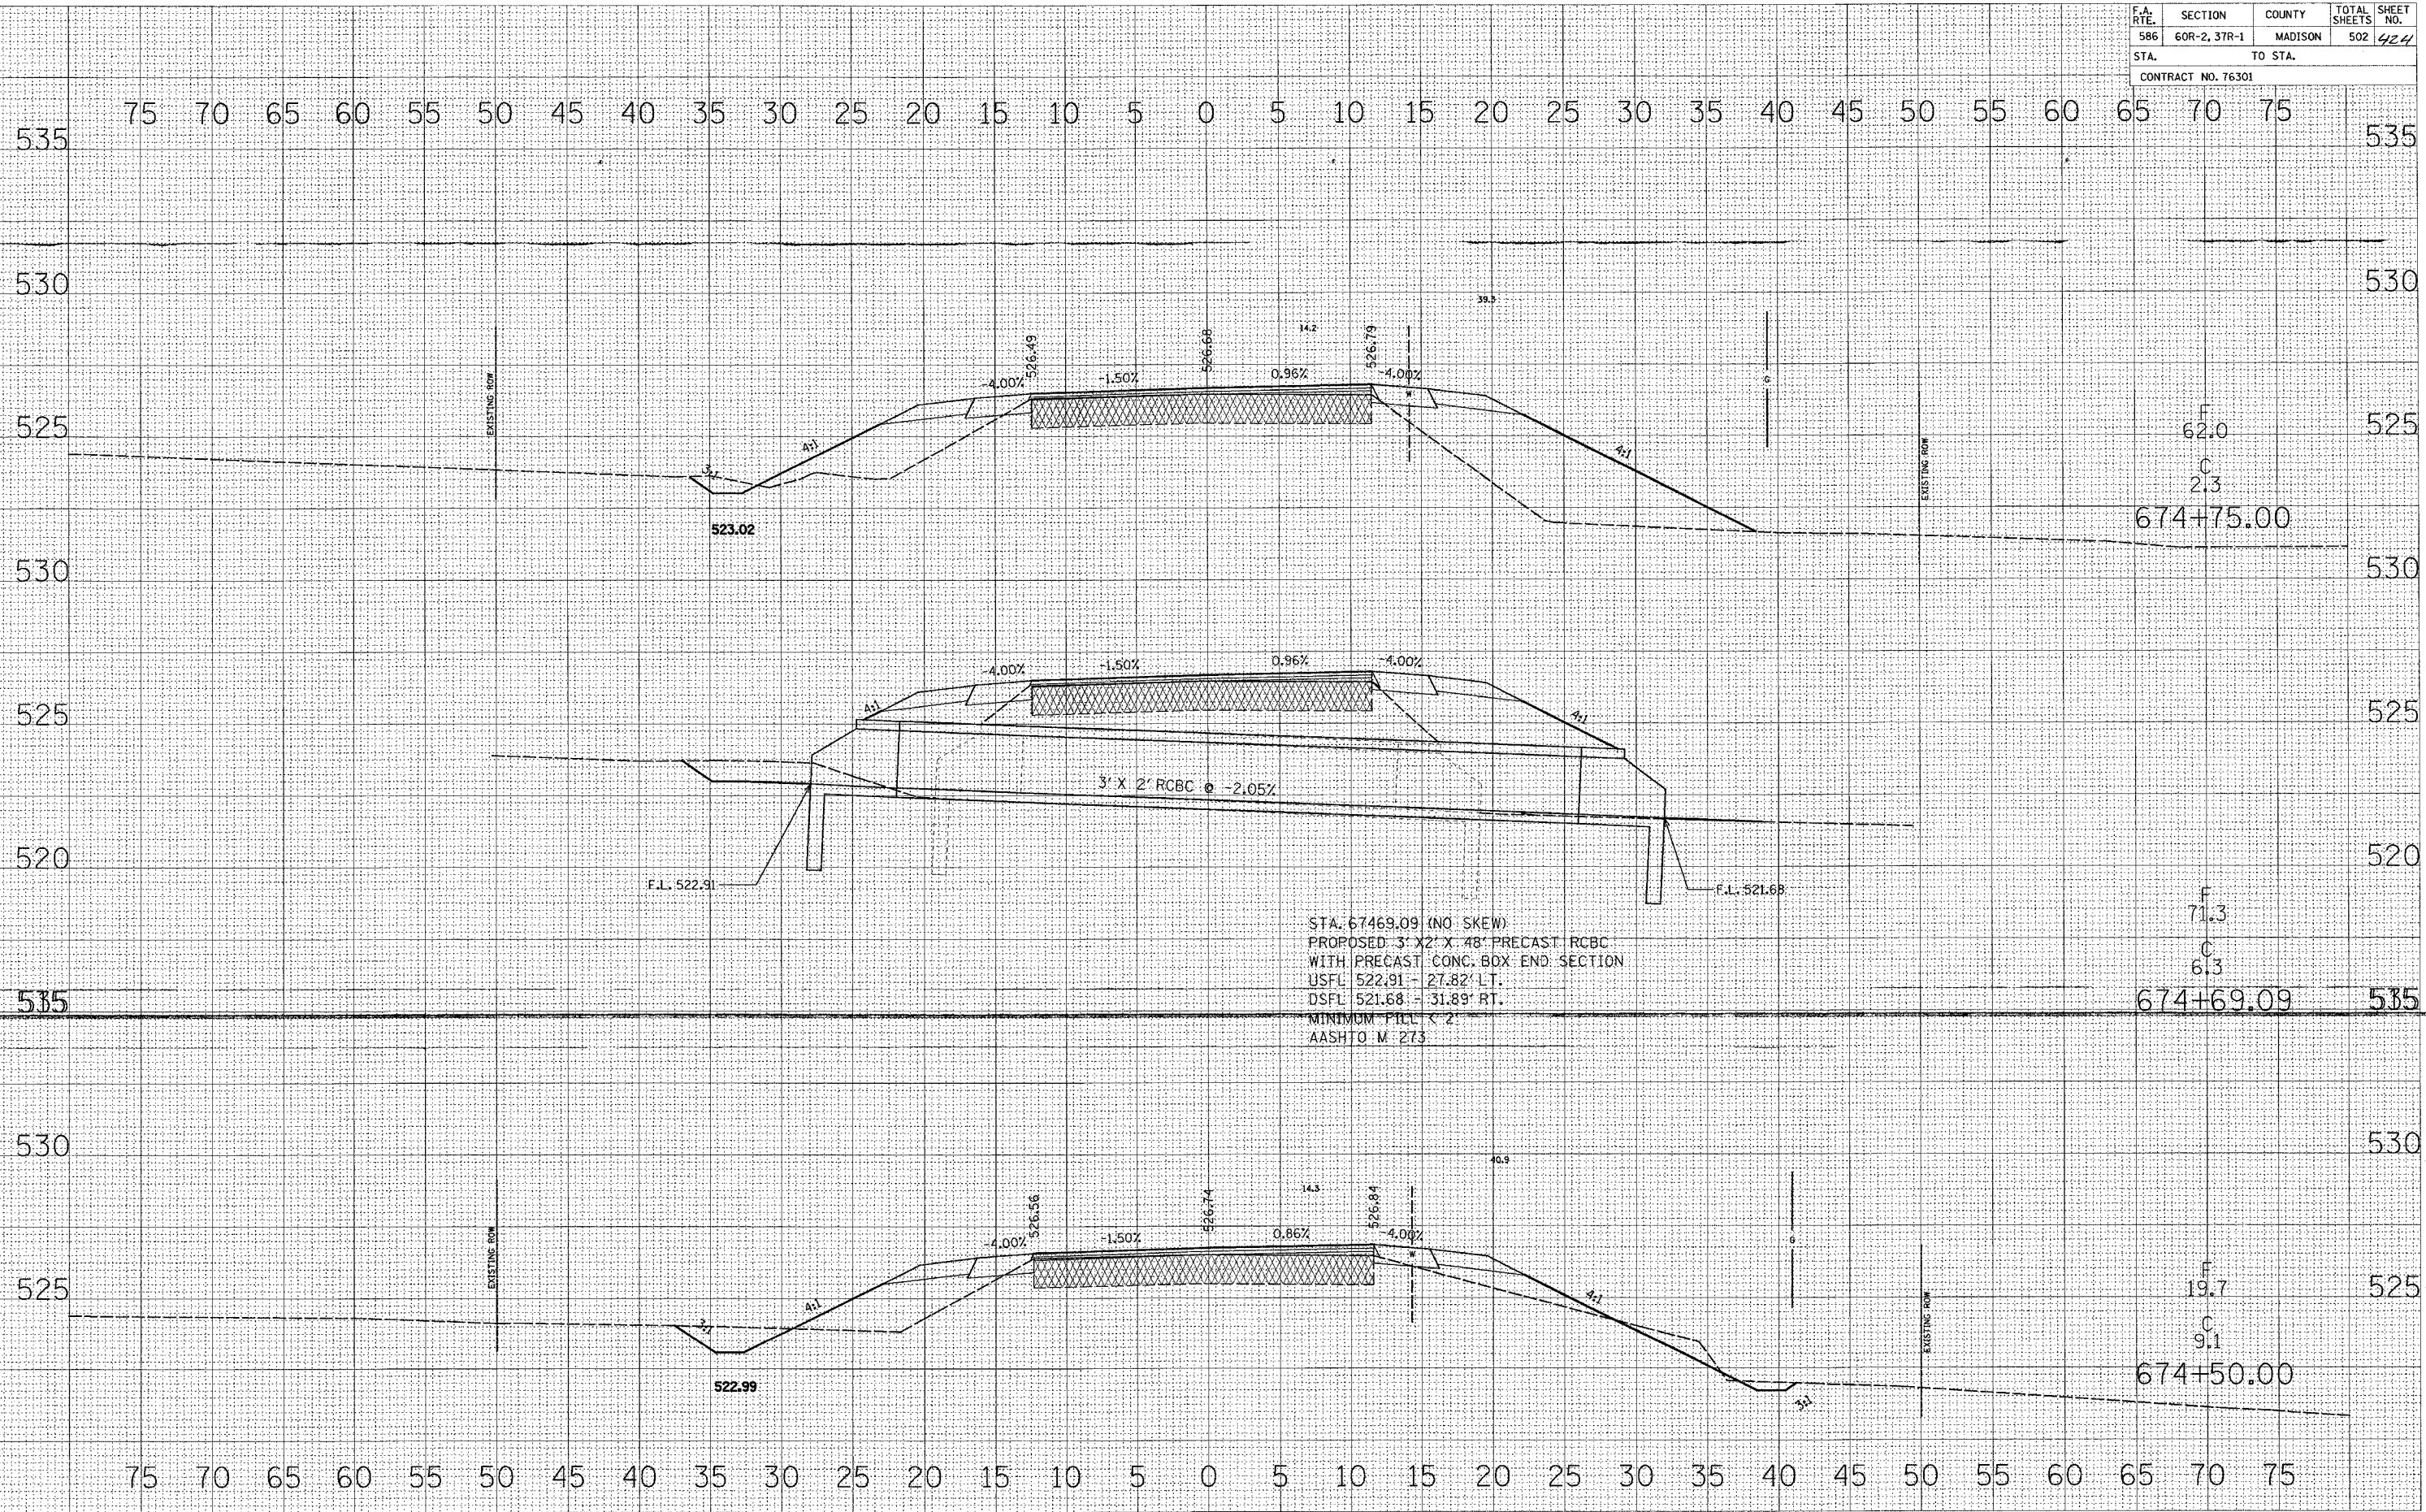

STA. 67469.09 (NO SKEW)  
 PROPOSED 3' X 2' X 48' PRECAST RCBC  
 WITH PRECAST CONC. BOX END SECTION  
 USFL 522.91 - 27.82' LT.  
 DSFL 521.68 - 31.89' RT.  
 MINIMUM FILL < 2'  
 AASHTO M 273

DATE \_\_\_\_\_  
 BY \_\_\_\_\_  
 FINAL SURVEY PLOTTED \_\_\_\_\_  
 SURVEY PLOTTED \_\_\_\_\_  
 TEMPLATE \_\_\_\_\_  
 NOTE BOOK \_\_\_\_\_  
 AREAS CHECKED \_\_\_\_\_  
 NO. \_\_\_\_\_

DATE \_\_\_\_\_  
 BY \_\_\_\_\_  
 ORIGINAL SURVEY PLOTTED \_\_\_\_\_  
 SURVEY PLOTTED \_\_\_\_\_  
 TEMPLATE \_\_\_\_\_  
 NOTE BOOK \_\_\_\_\_  
 AREAS CHECKED \_\_\_\_\_  
 NO. \_\_\_\_\_