


F.A. RTE.	SECTION	COUNTY	TOTAL SHEETS	SHEET NO.
586	60R-2, 37R-1	MADISON	502	430
STA.		TO STA.		
CONTRACT NO. 76301				

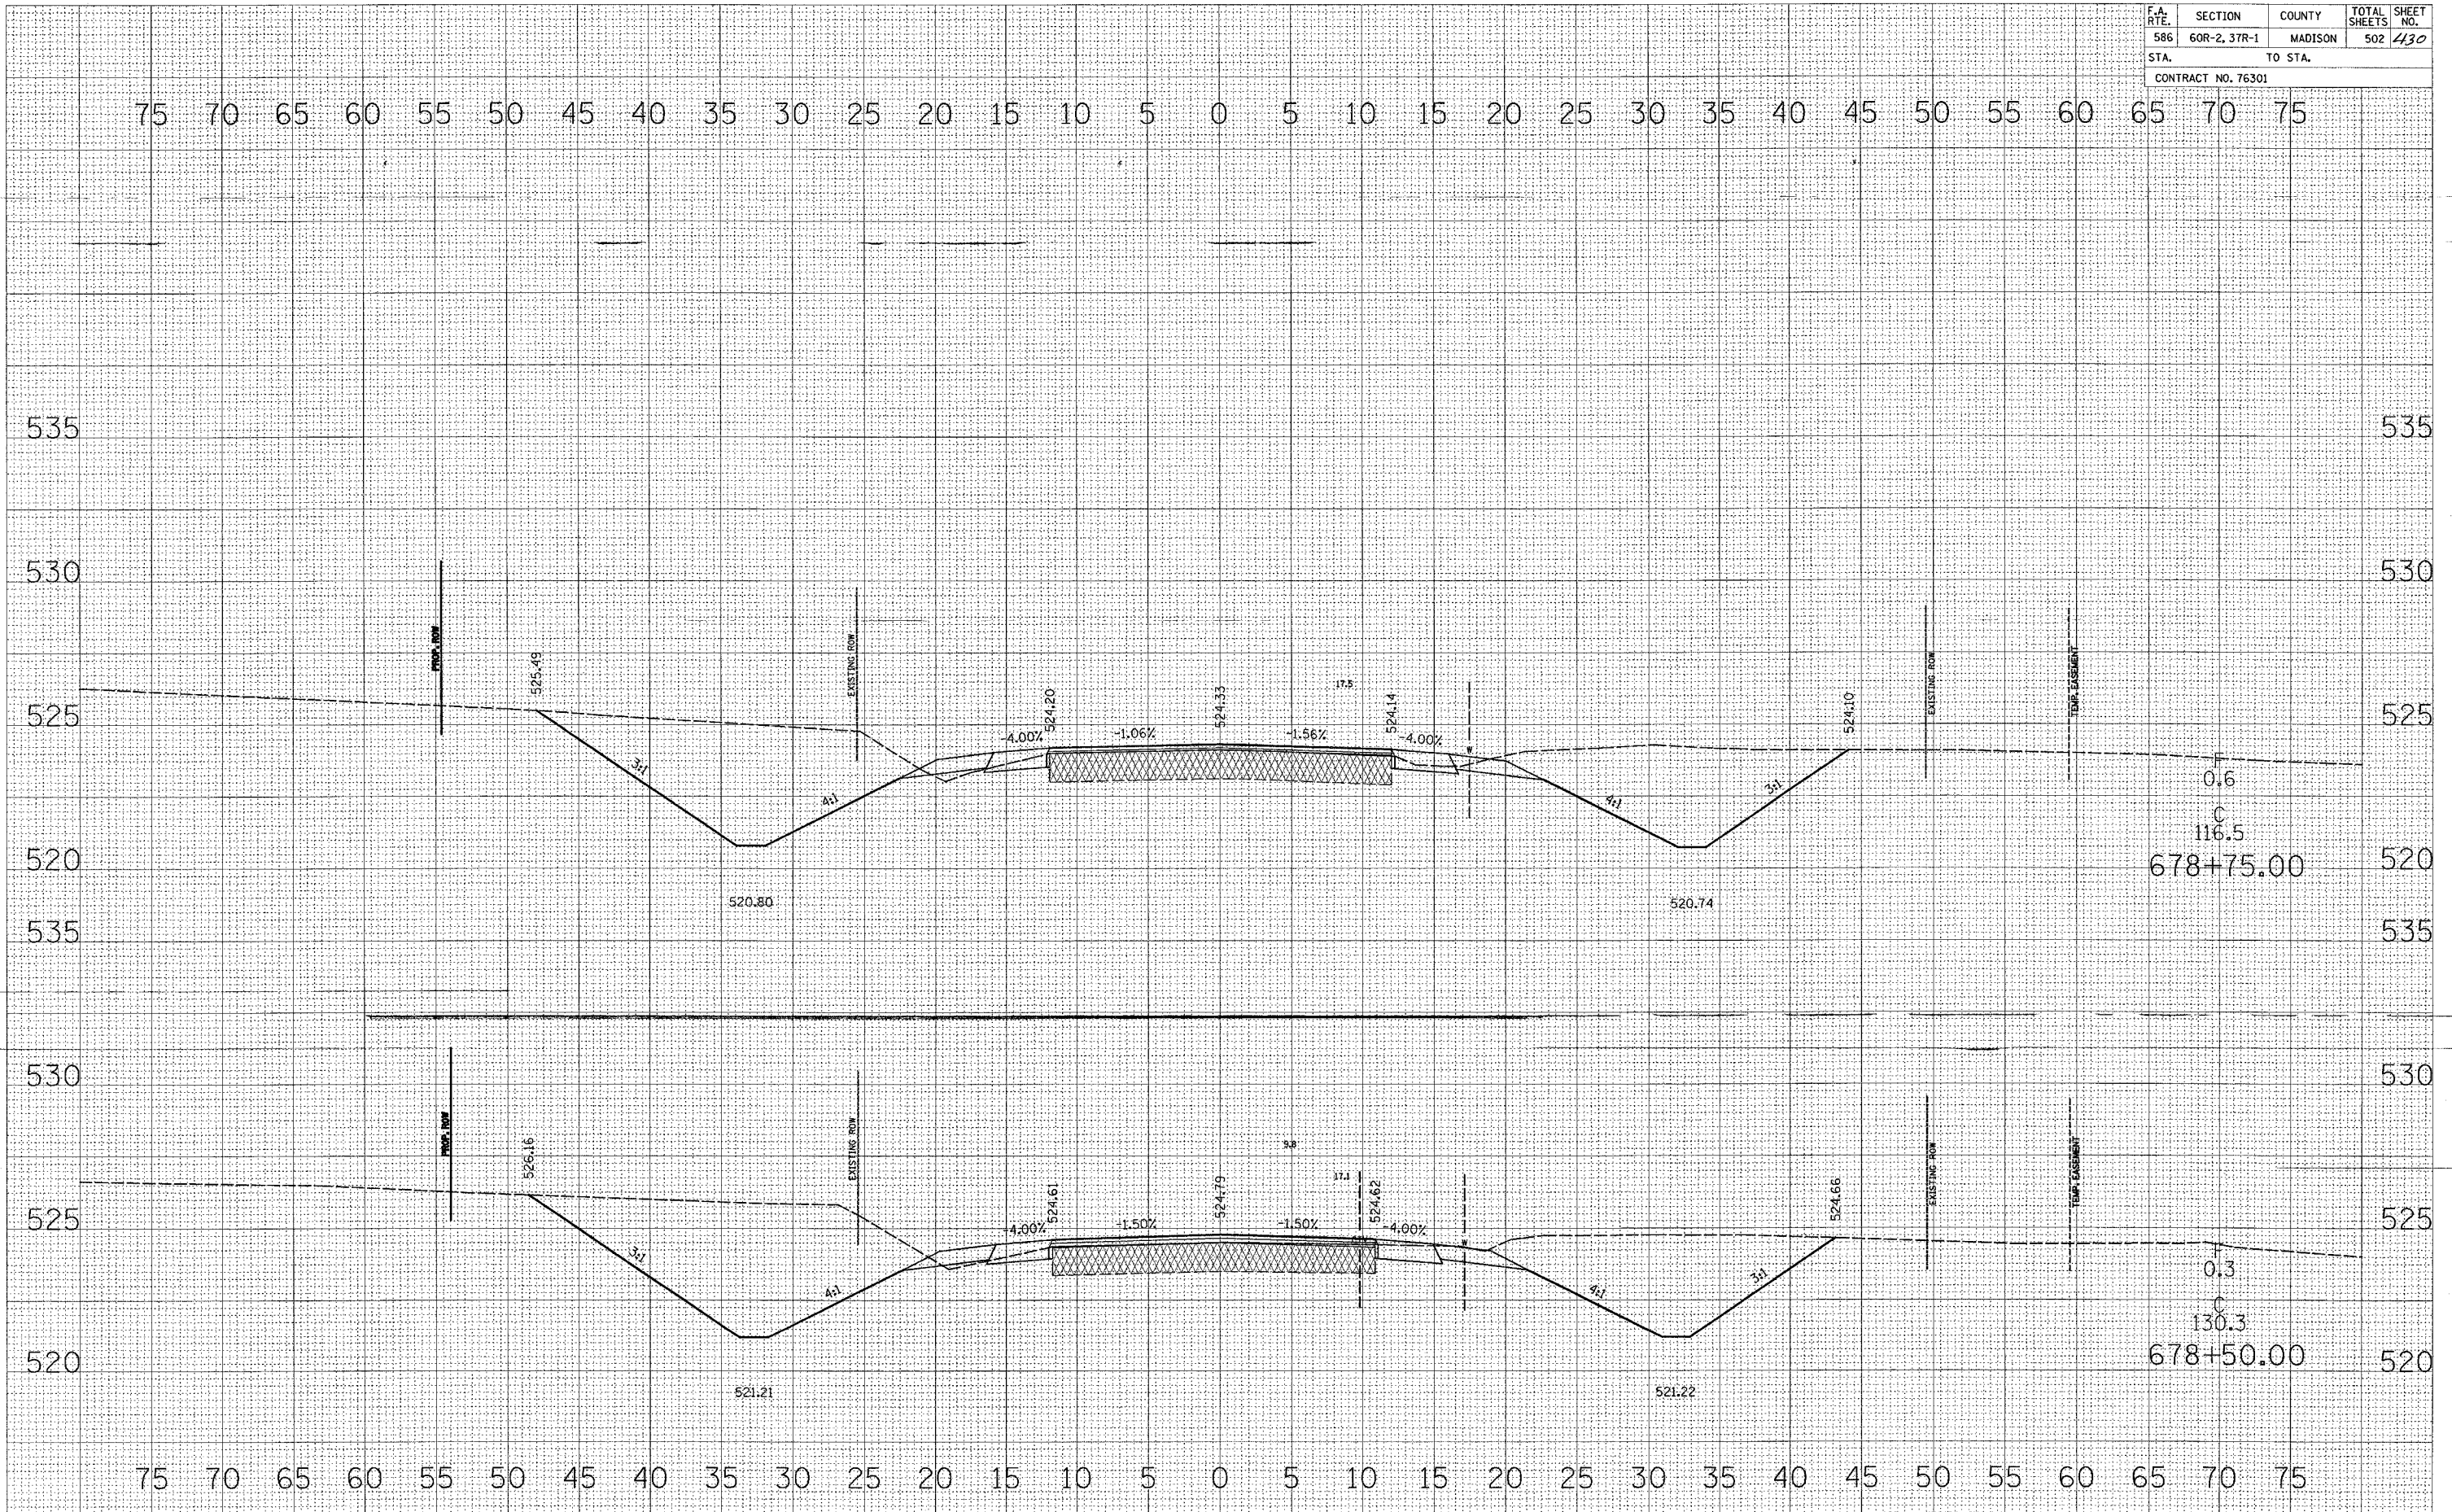

DATE	
BY	
NO.	
FINAL SURVEY NOTE BOOK NO.	
REVISIONS	
PLOTTED	
TEMPLATE	
AREAS CHECKED	

DATE	
BY	
NO.	
ORIGINAL SURVEY NOTE BOOK NO.	
REVISIONS	
PLOTTED	
TEMPLATE	
AREAS CHECKED	