


F.A. RTE.	SECTION	COUNTY	TOTAL SHEETS	SHEET NO.
586	60R-2, 37R-1	MADISON	502	440
STA.		TO STA.		
CONTRACT NO. 76301				

DATE	
BY	
FINAL SURVEY	
REVISION	
NOTE BOOK	
NO.	

DATE	
BY	
ORIGINAL SURVEY	
REVISION	
NOTE BOOK	
NO.	

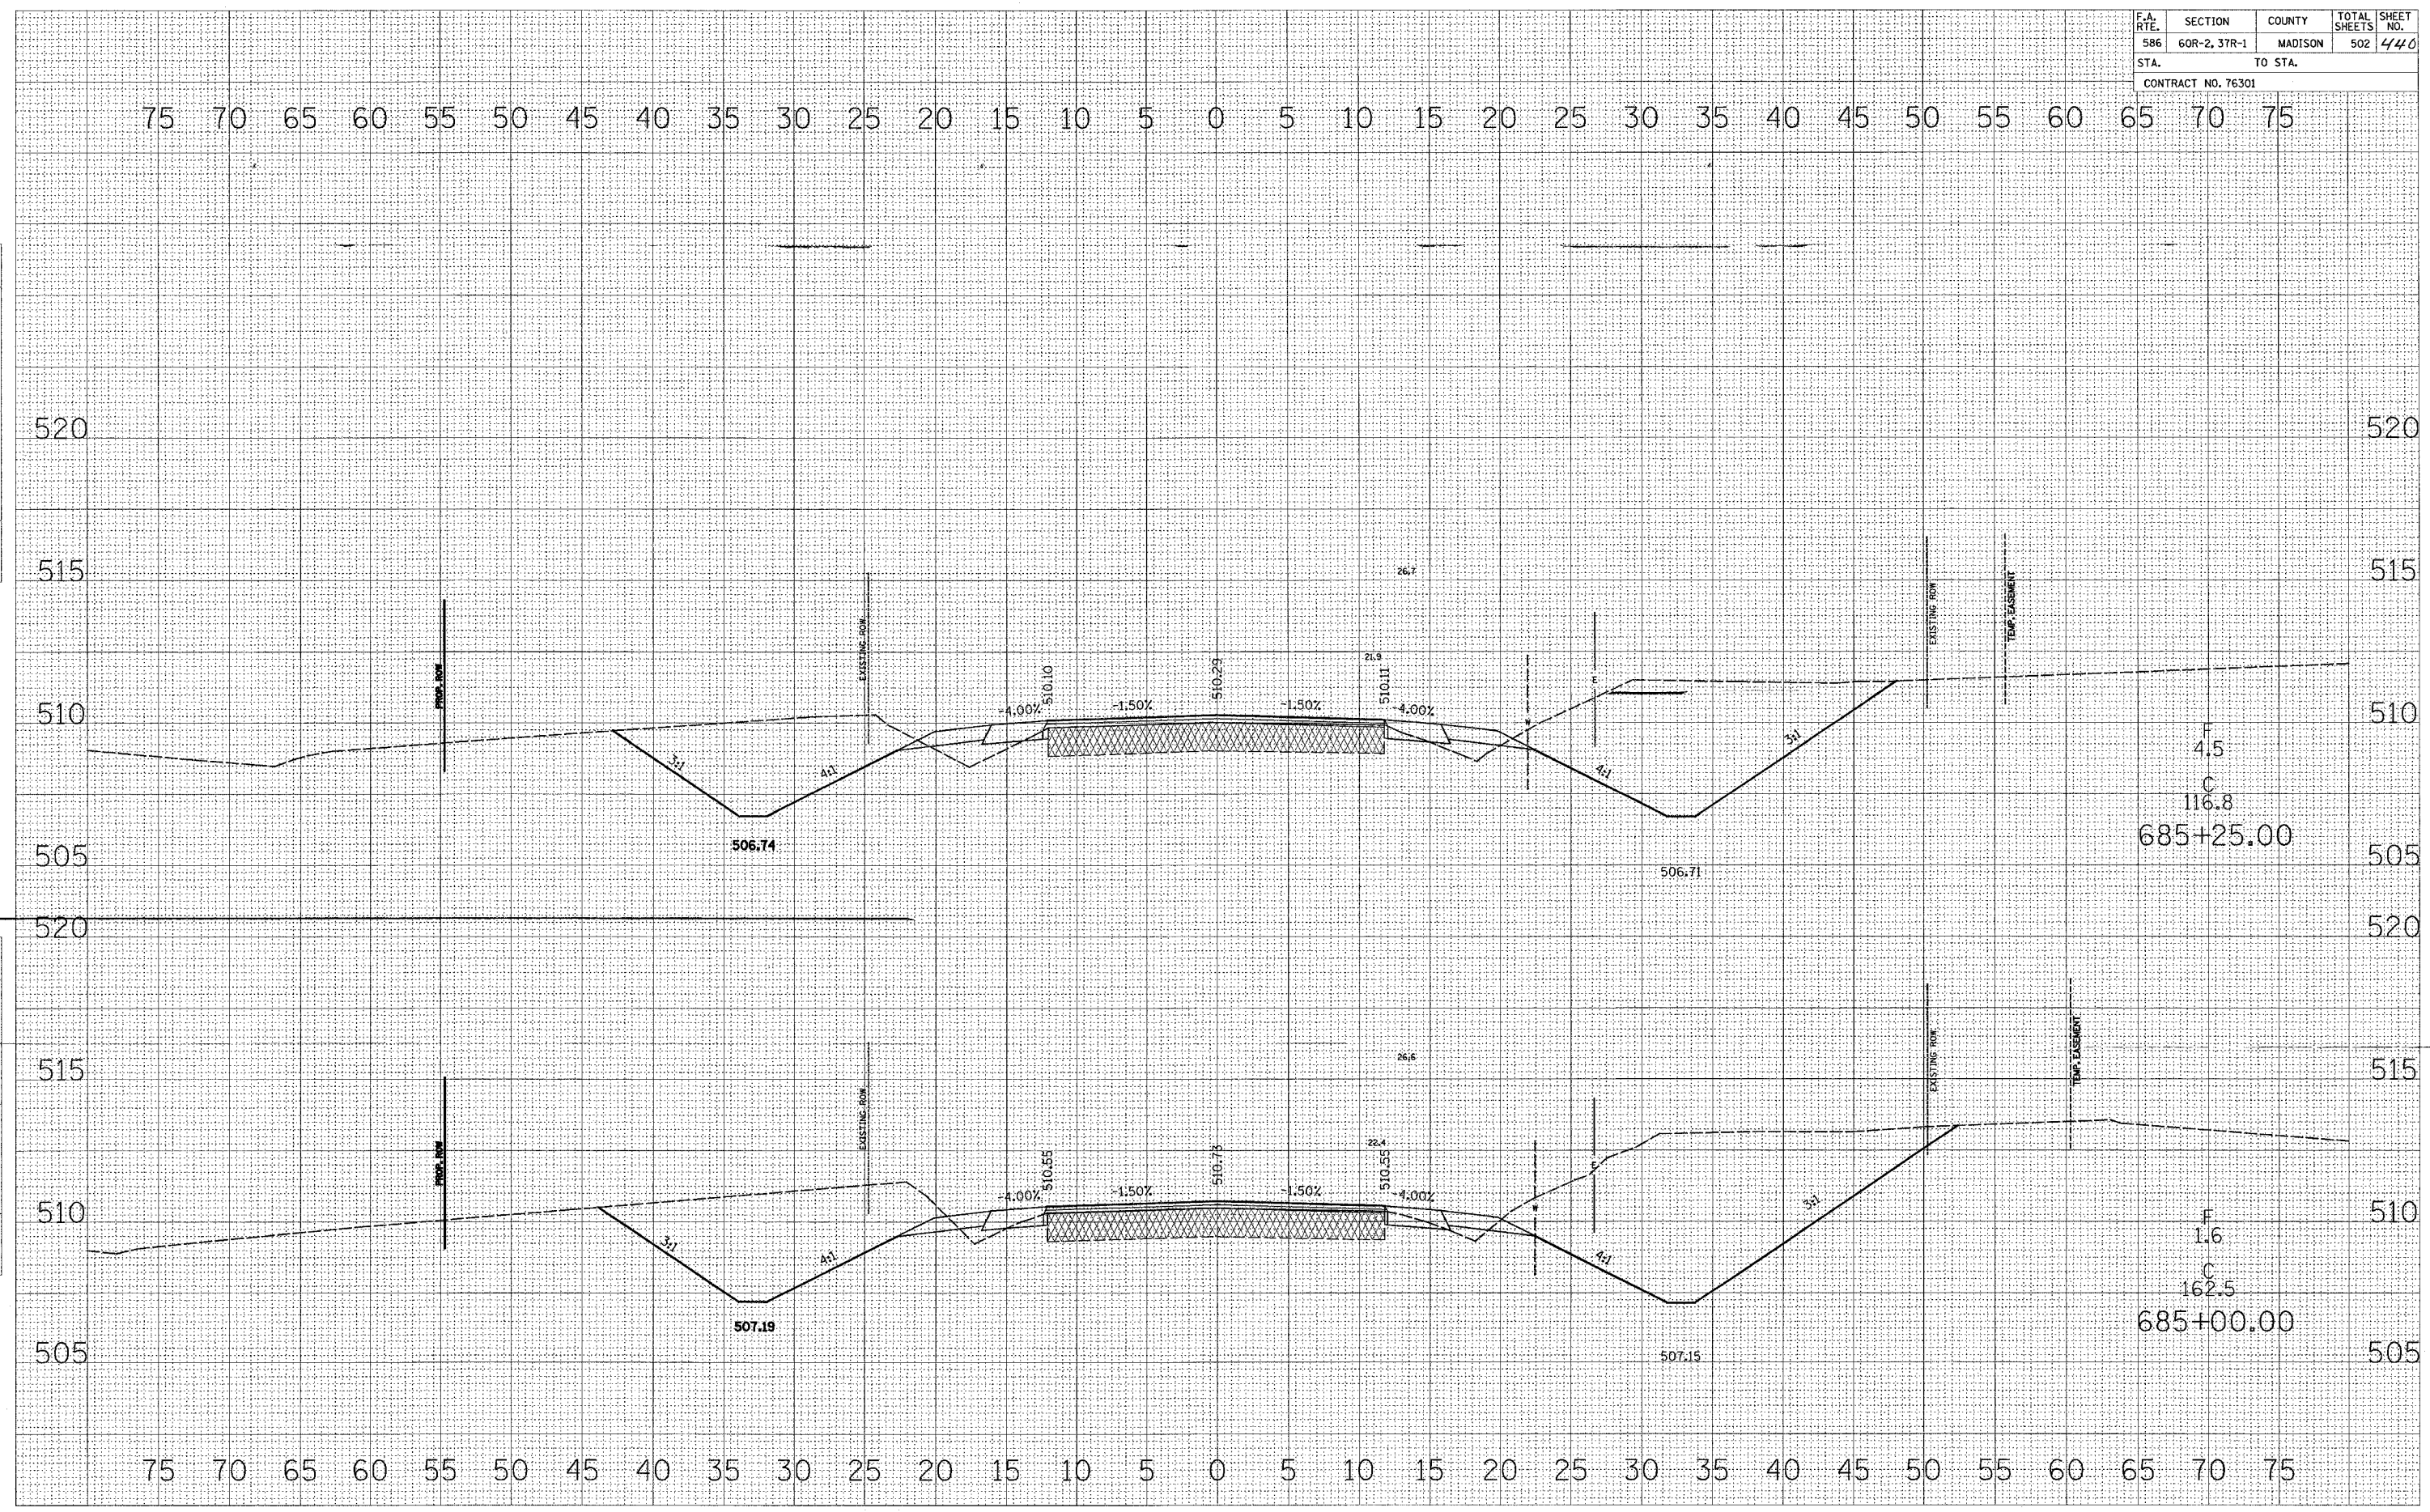

F
4.5
C
116.8
685+25.00

F
1.6
C
162.5
685+00.00