


F.A. RTE.	SECTION	COUNTY	TOTAL SHEETS	SHEET NO.
586	60R-2, 37R-1	MADISON	502	477
STA.		TO STA.		
CONTRACT NO. 76301				

DATE	BY

DATE	BY

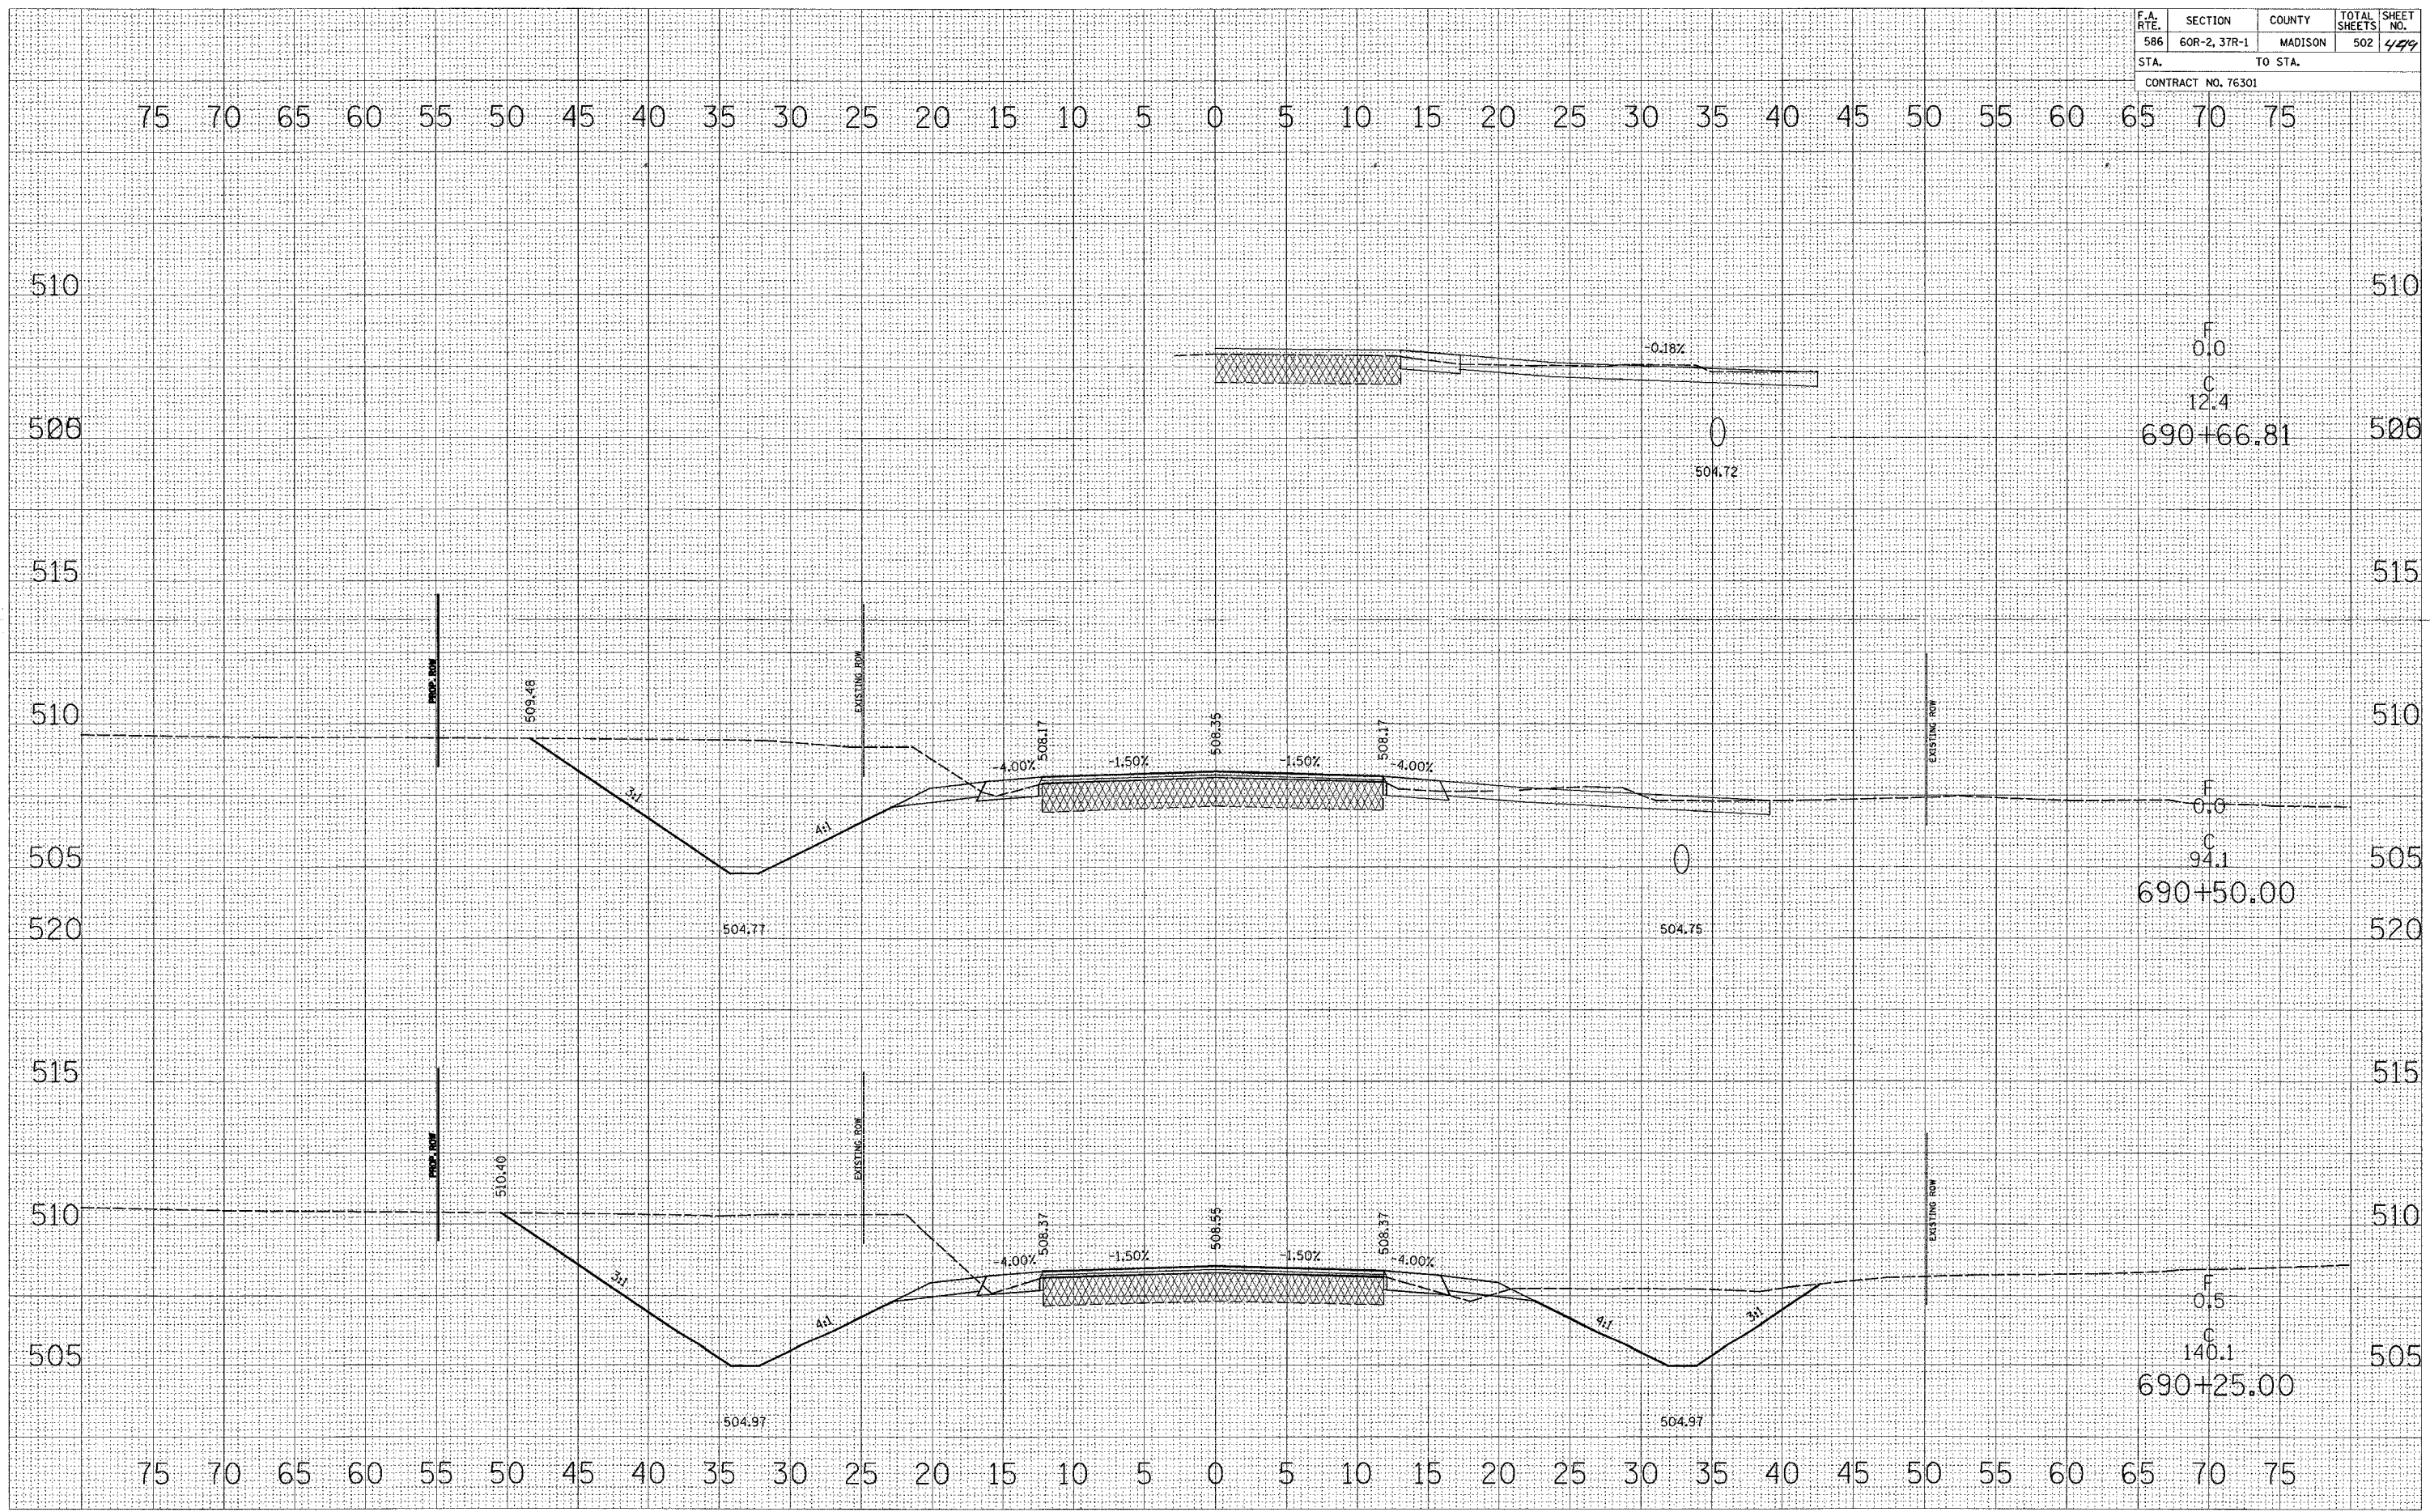

510

506

515

510

505

520

515

510

505

510

F
0.0
C
12.4
690+66.81

F
0.0
C
94.1
690+50.00

F
0.5
C
140.1
690+25.00

75 70 65 60 55 50 45 40 35 30 25 20 15 10 5 0 5 10 15 20 25 30 35 40 45 50 55 60 65 70 75

75 70 65 60 55 50 45 40 35 30 25 20 15 10 5 0 5 10 15 20 25 30 35 40 45 50 55 60 65 70 75