


F.A. RTE.	SECTION	COUNTY	TOTAL SHEETS	SHEET NO.
586	60R-2, 3TR-1	MADISON	502	460
STA.		TO STA.		
CONTRACT NO. 76301				

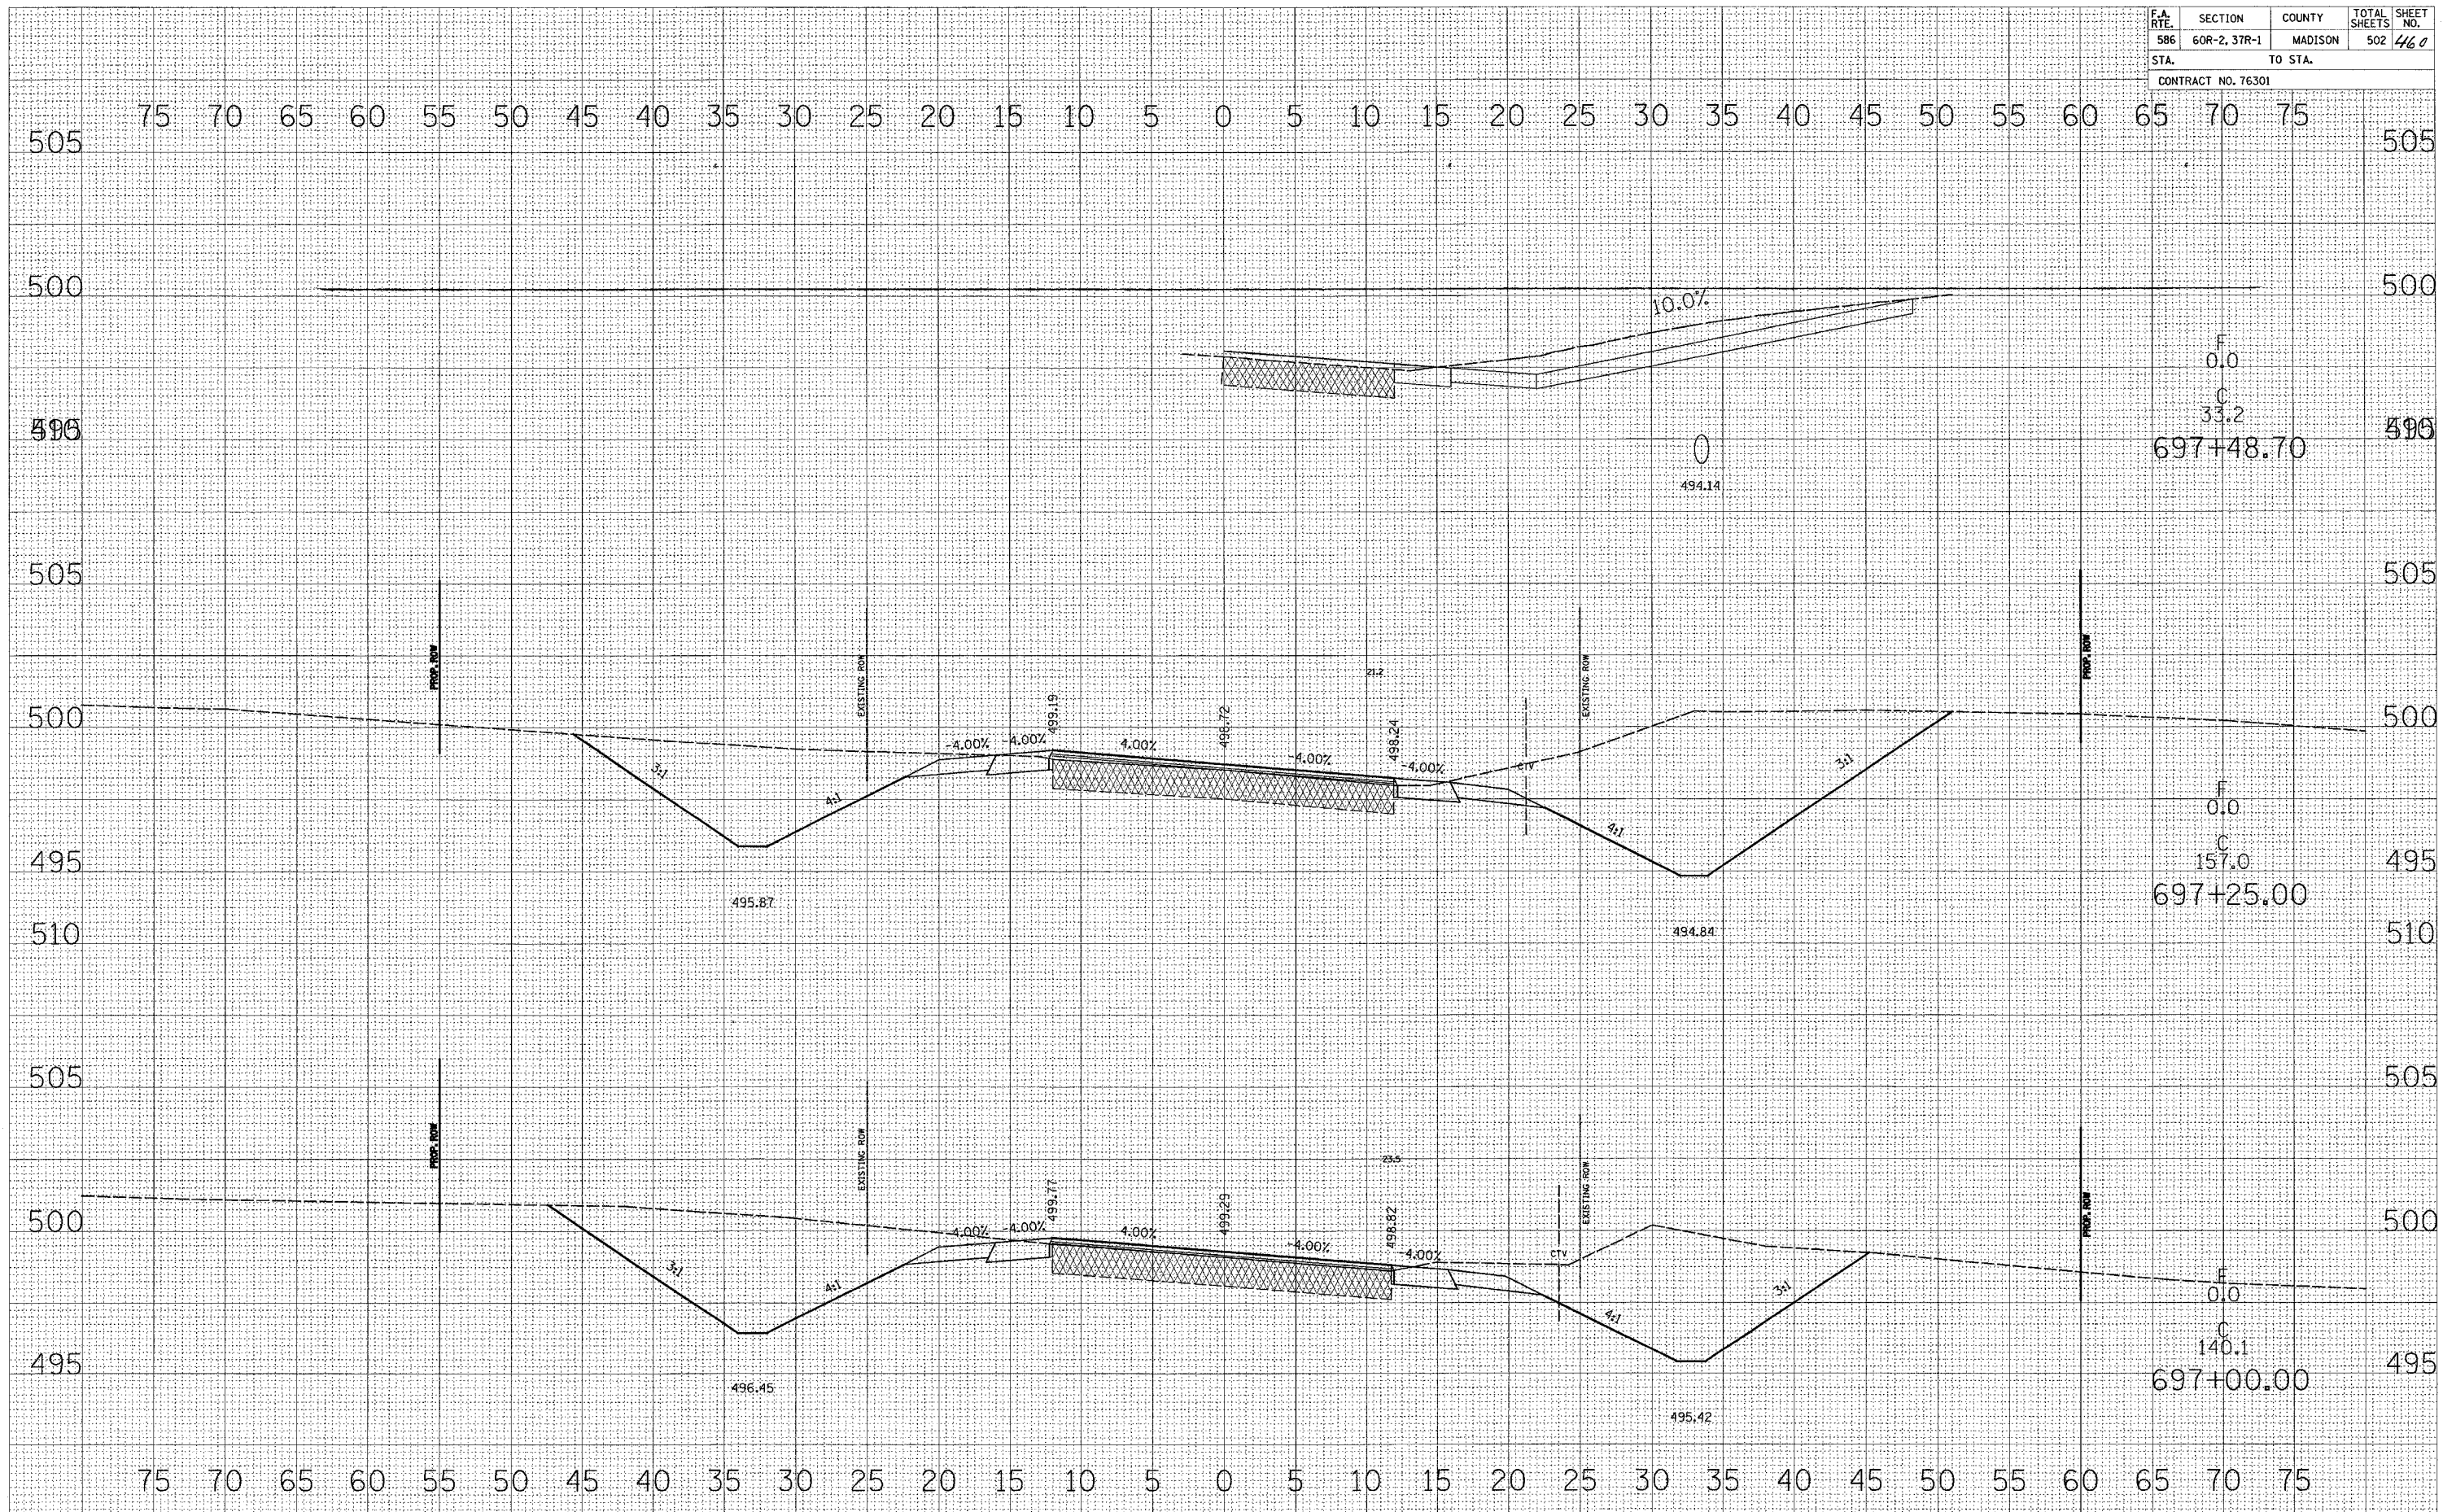

FINAL SURVEY	DATE
SURVEYED	BY
PLOTTED	DATE
TEMPLATE	NO.
NOTE BOOK	AREAS CHECKED

ORIGINAL SURVEY	DATE
SURVEYED	BY
PLOTTED	DATE
TEMPLATE	NO.
NOTE BOOK	AREAS CHECKED