


F.A. RTE.	SECTION	COUNTY	TOTAL SHEETS	SHEET NO.
586	60R-2, 37R-1	MADISON	502	484
STA. TO STA.			CONTRACT NO. 76301	

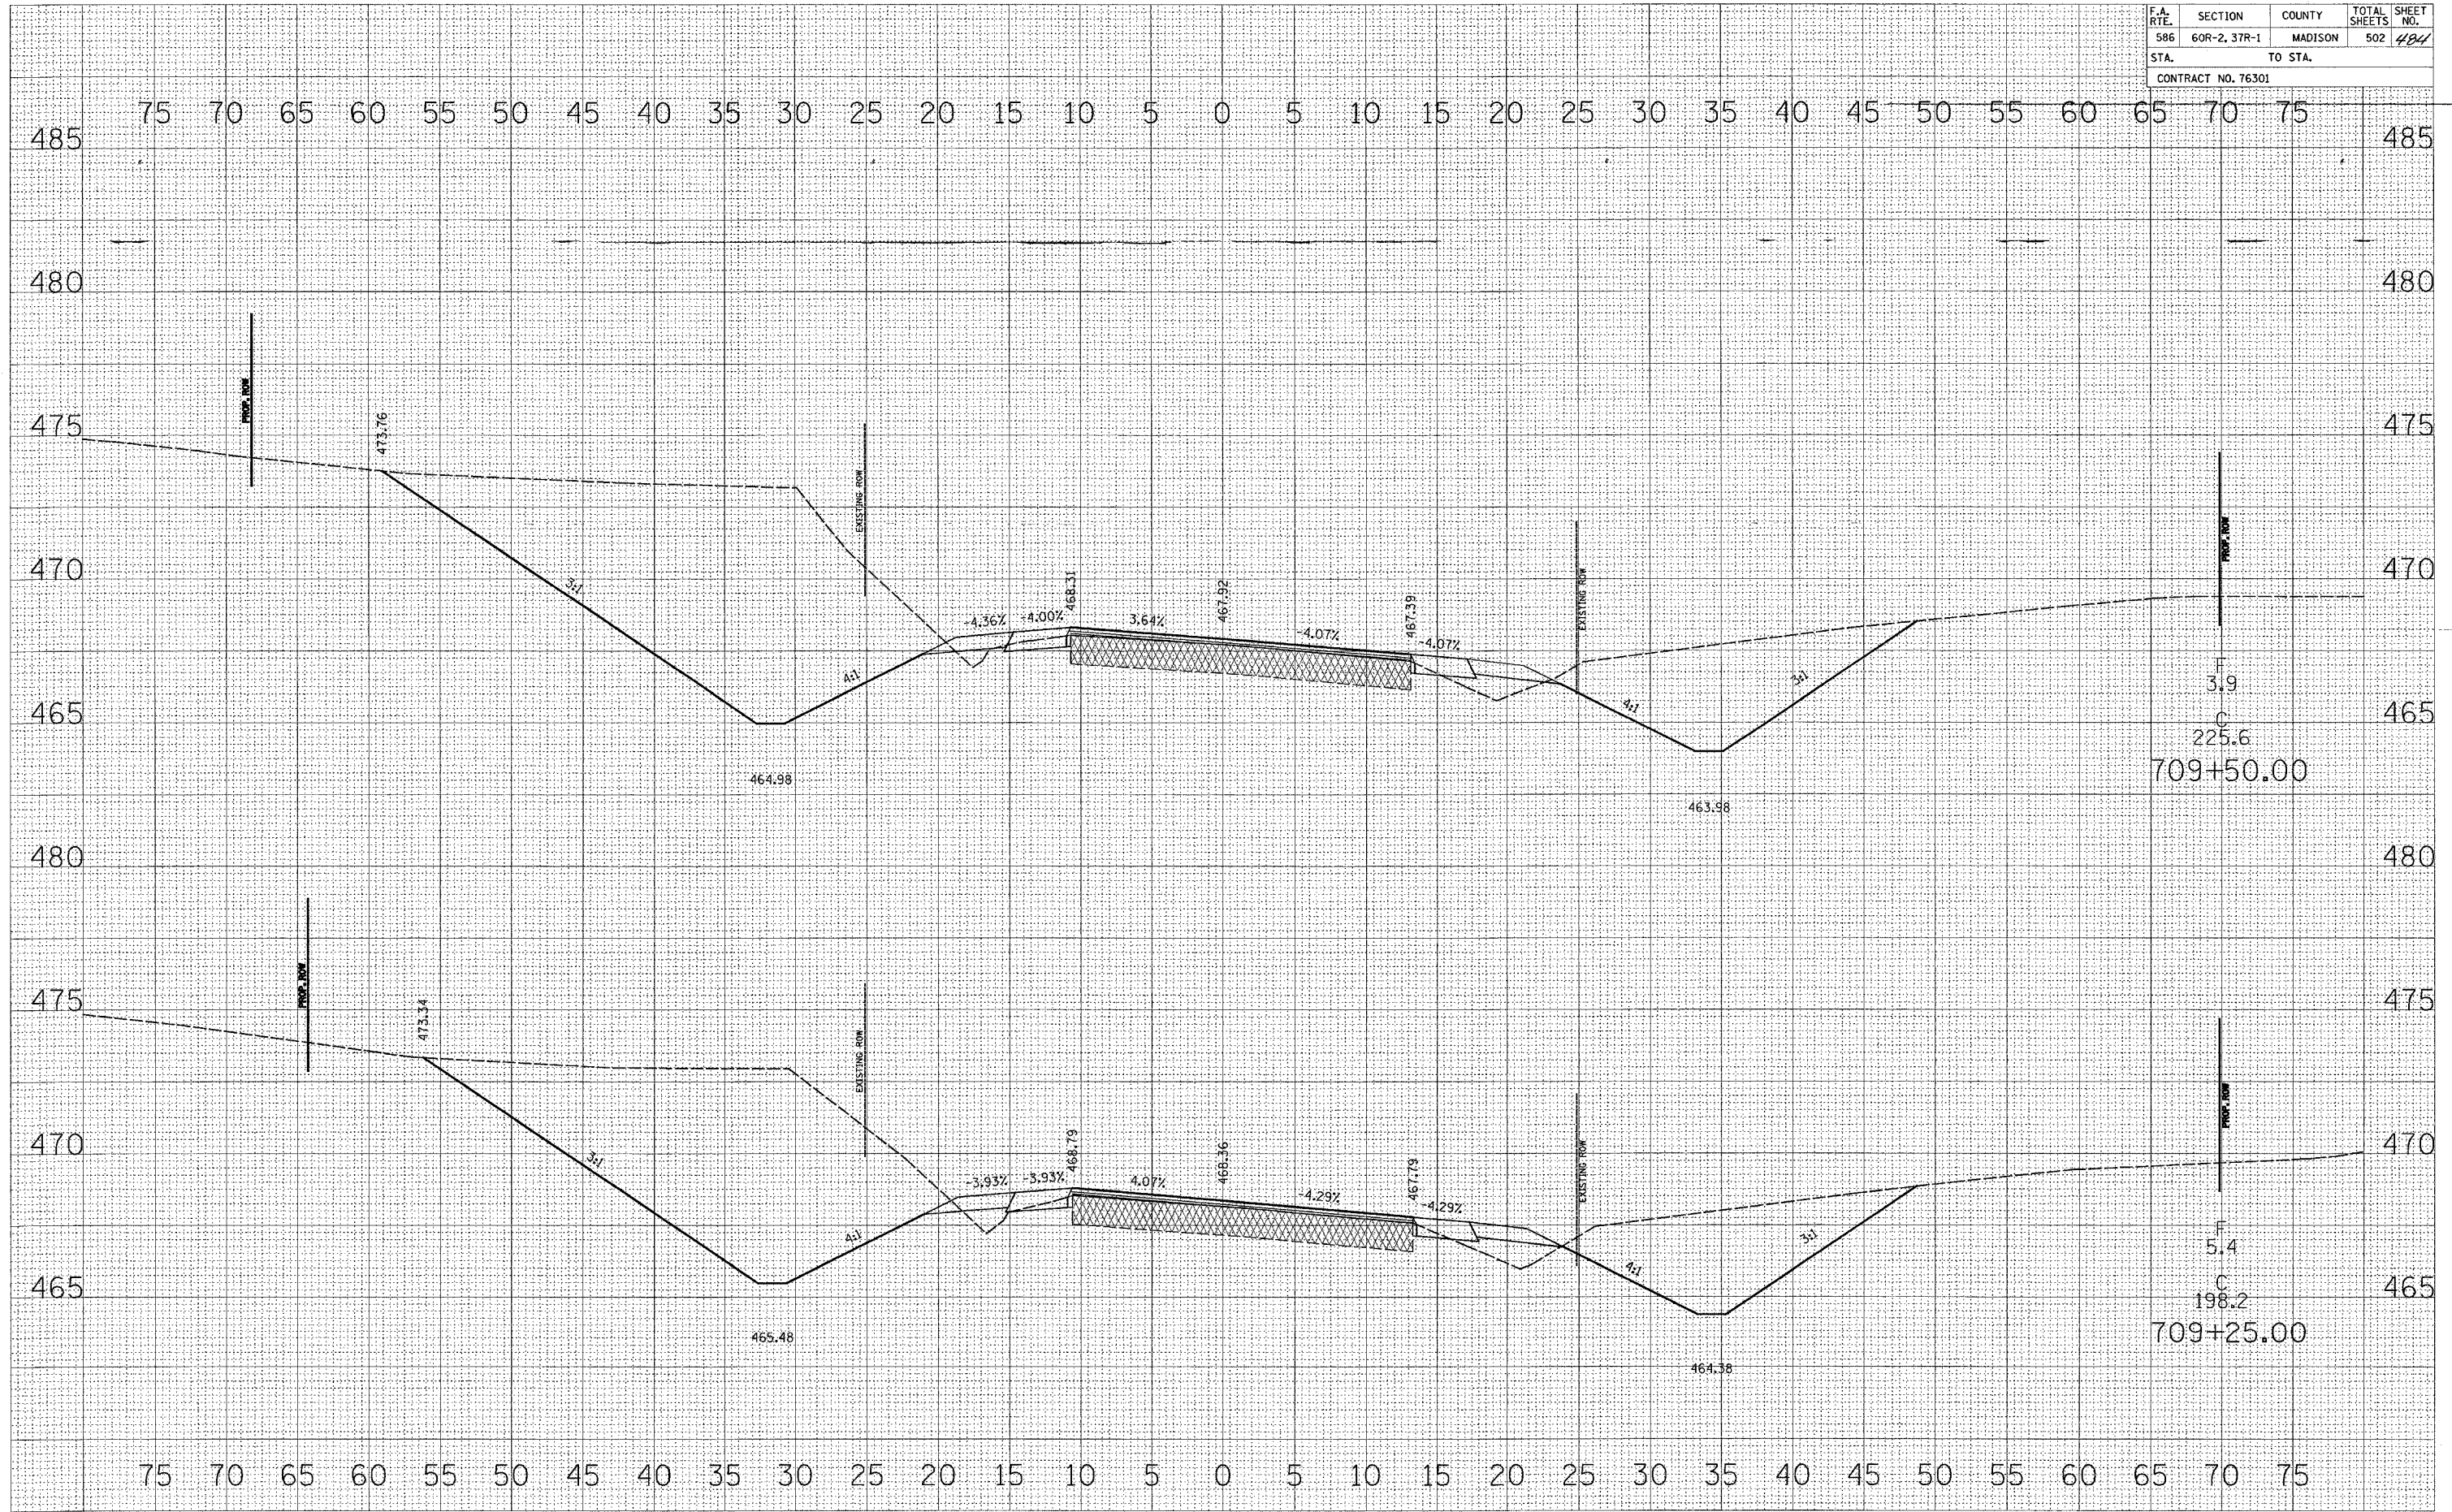

DATE	
BY	
FINAL SURVEY	
REVISIONS	
NOTED	
AREAS CHECKED	

DATE	
BY	
FINAL SURVEY	
REVISIONS	
NOTED	
AREAS CHECKED	