



F&P ROUTE	SECTION	COUNTY	TOTAL SHEETS	SHEET NO
255	60-8-1TS	MADISON	11	6
STA. 228+00		TO STA. 234+00		
CONTRACT NO.: 76799				

PLAN	SURVEYED	BY	DATE
	ALIGNED		
	CHECKED		
	NO. OF WAY CHECKED		
	NO. OF FILE NAME		

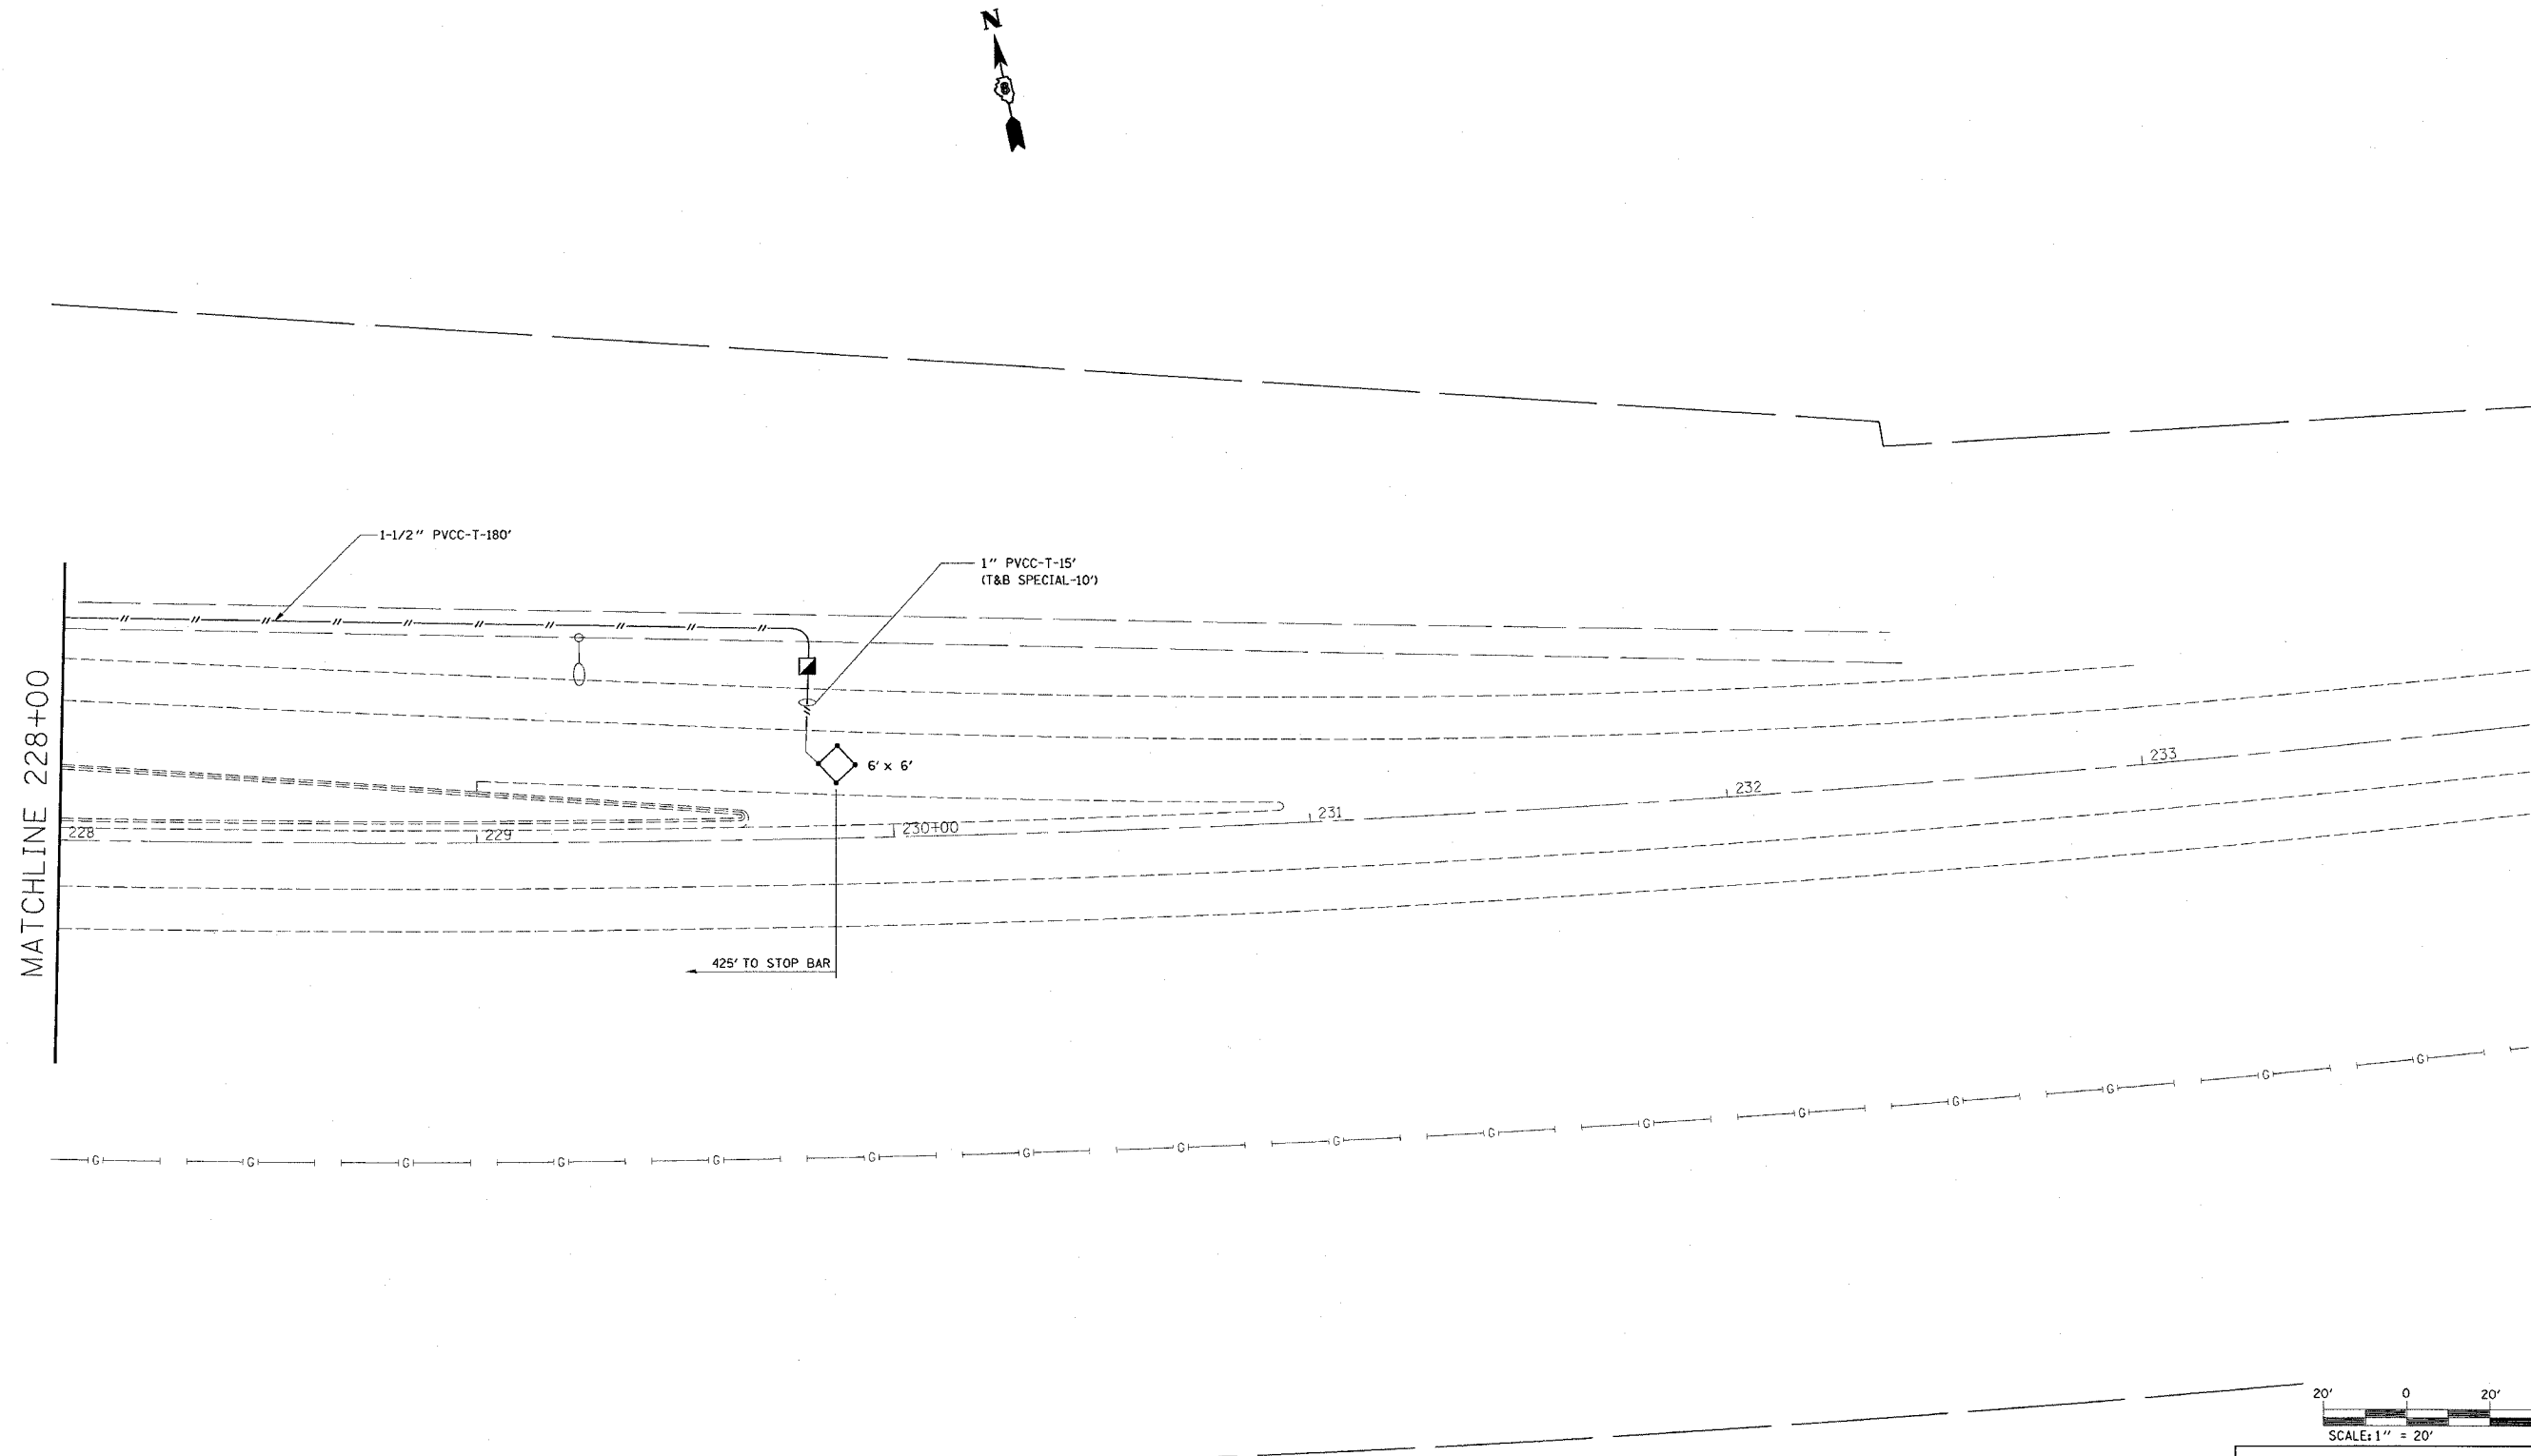

Monday September 27, 2004 @ 11:01:32 AM  
 c:\projects\view\ad6609\electrical\linework\adgn...  
 C:\projects\view\ad6609\electrical\linework\adgn...

REVISIONS	
NAME	DATE

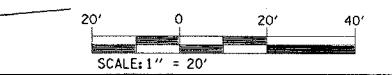

ILLINOIS DEPARTMENT OF TRANSPORTATION  
**PLAN VIEW**  
 FAI ROUTE 255  
 SECTION 60-8-1TS  
 MADISON COUNTY  
 DRAWN BY:

PLOT DATE: Monday September 27, 2004 @ 11:01:32 AM