
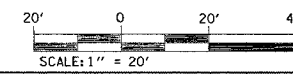


FILE NO.	SECTION	COUNTY	TOTAL SHEETS	SHEET NO.
255	60-8-1TS	MADISON	11	7
STA. 218+00		TO STA. 222+00		
CONTRACT NO.: 76798				

PLAN	SURVEYED	DATE
NOTE BOOK NO.	PLOTTED	BY
	RT. OF WAY CHECKED	
	FIELD FILE NAME	

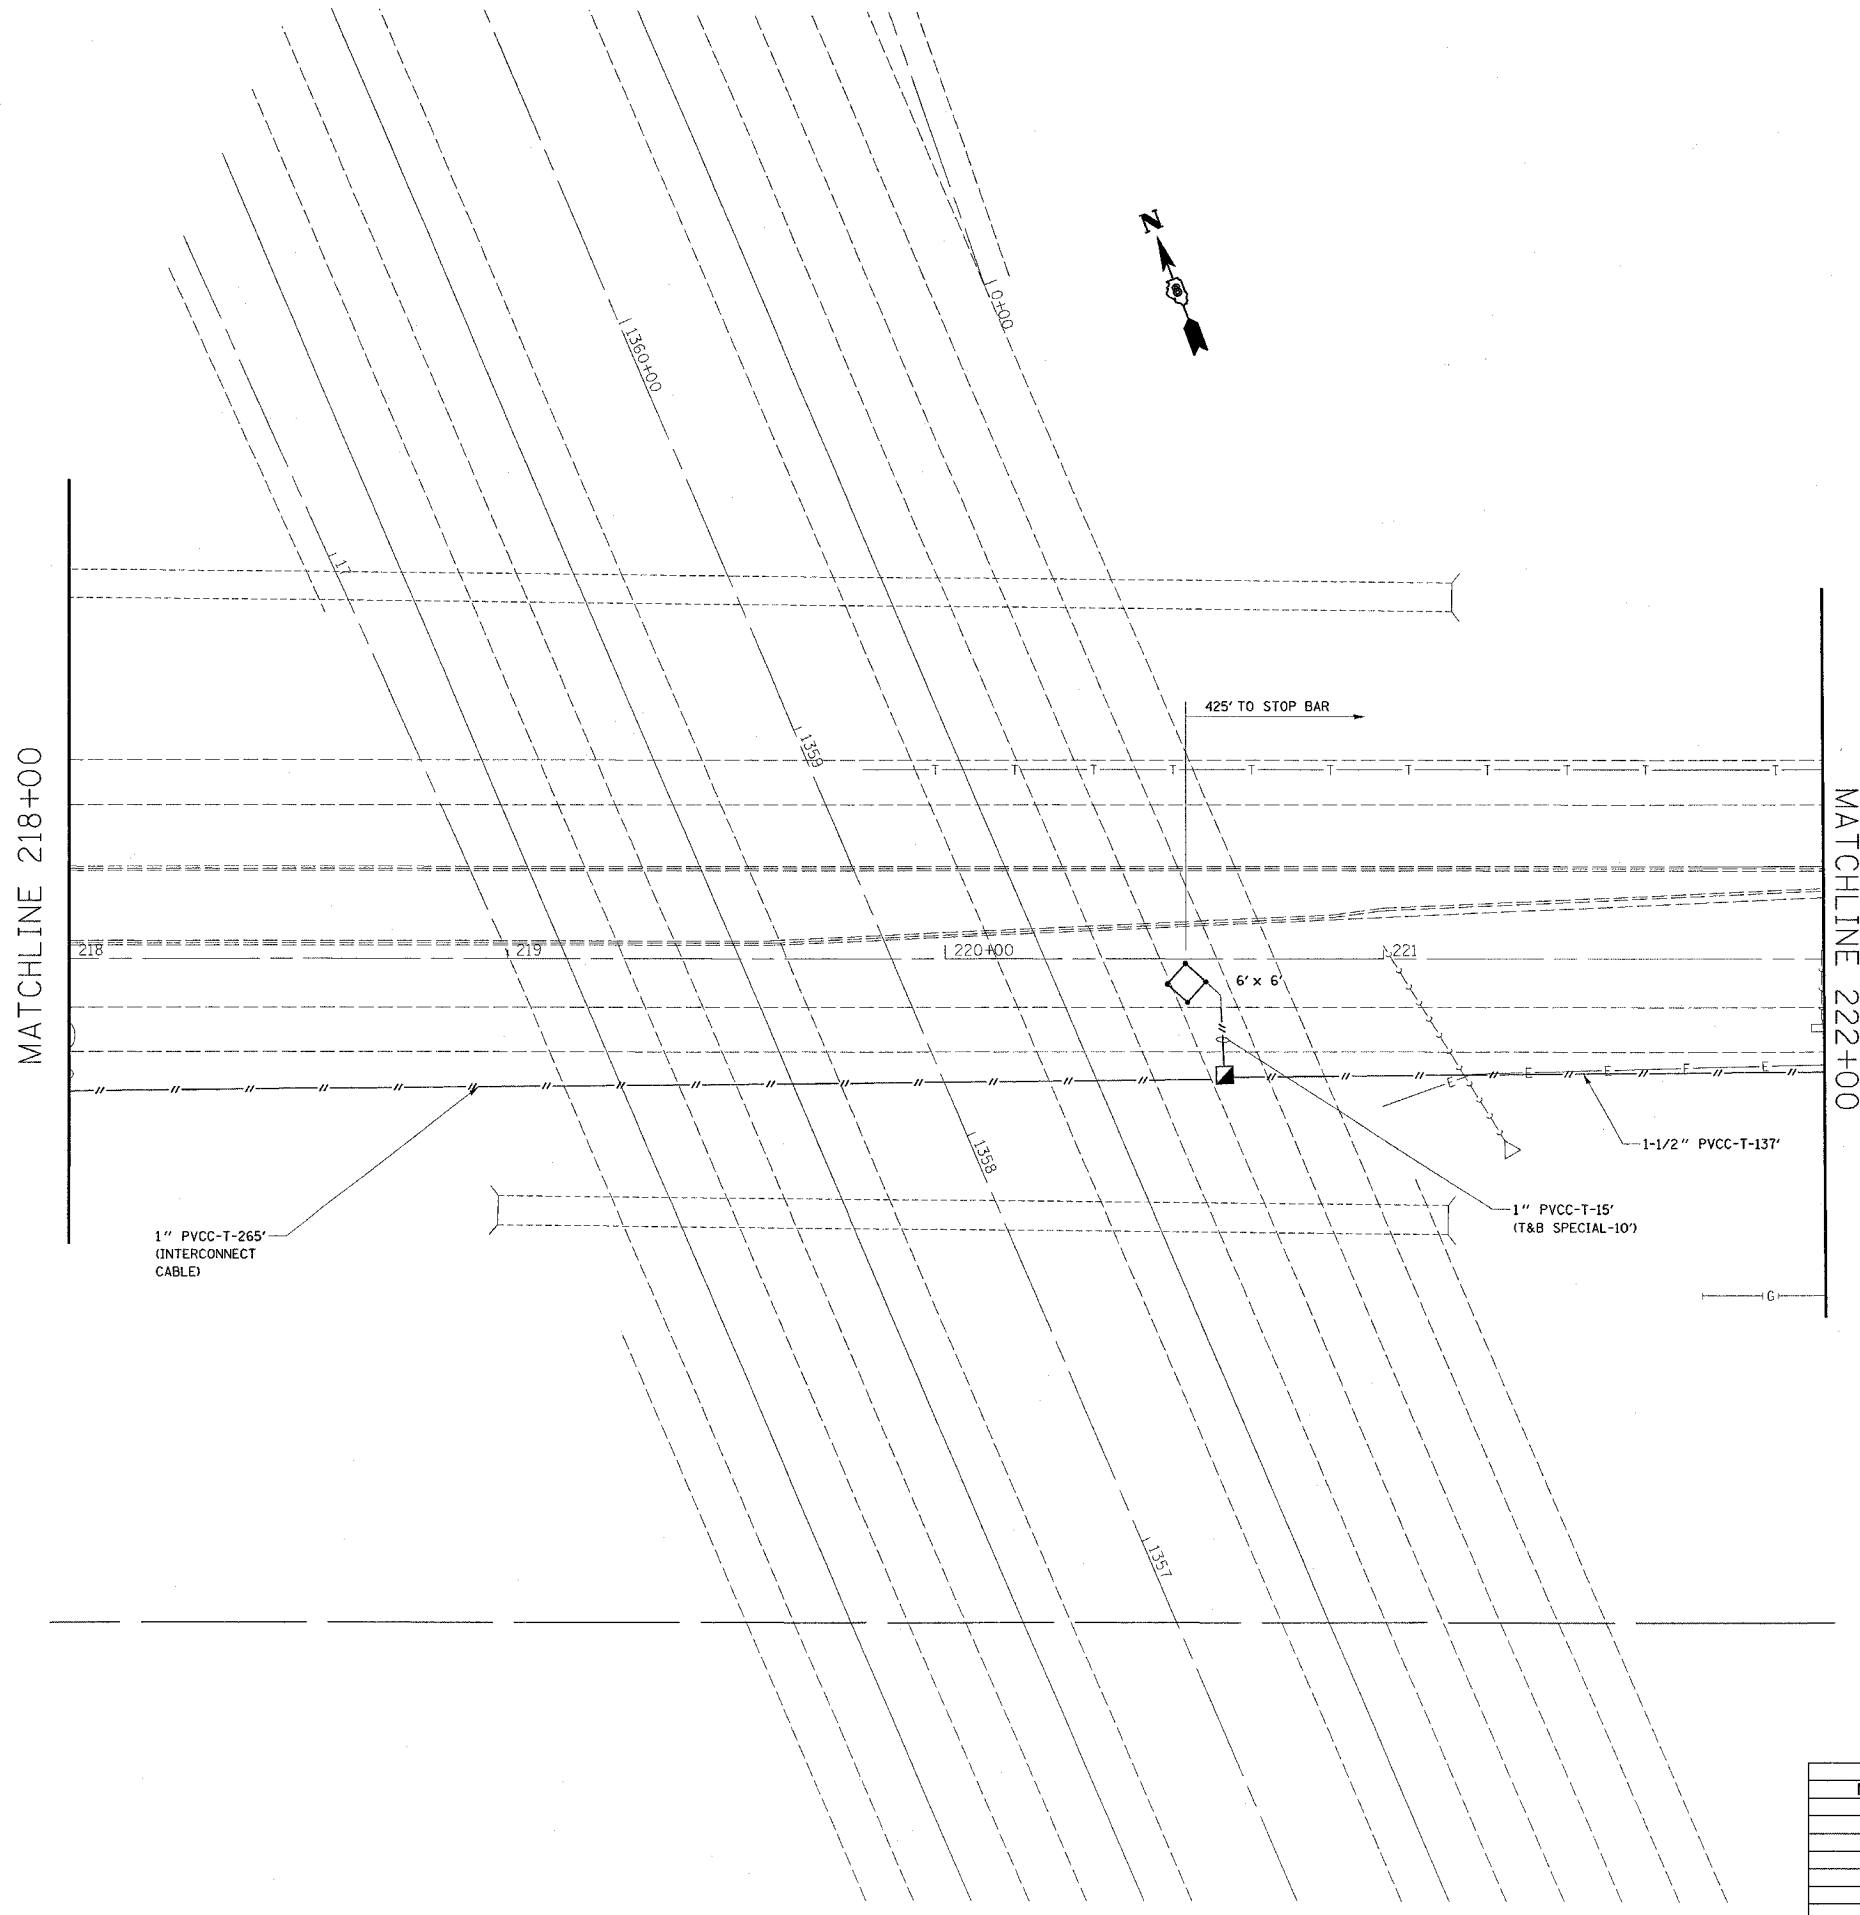

REVISIONS	
NAME	DATE

ILLINOIS DEPARTMENT OF TRANSPORTATION
PLAN VIEW
 FAI ROUTE 255
 SECTION 60-8-1TS
 MADISON COUNTY
 DRAWN BY:
 PLOT DATE: Monday September 27, 2004 @ 11:01:32 AM

9/27/2004
 Monday, September 27, 2004 @ 11:01:32 AM
 C:\projects\view\ad686004\electrical\el086004.dgn L_63
 C:\projects\view\ad686004\electrical\el_25_27_29_37_40_42_46-48_50_52_57_59
 C:\projects\view\ad686004.dgn LV:2,6-7,11,13,15,17,25,27,29,37,40,42,46-48,50,52,57,59