



FWP ROUTE	SECTION	COUNTY	TOTAL SHEETS	SHEET NO.
255	60-8-ITS	MADISON	11	9
STA. 207+00		TO STA. 213+00		
CONTRACT NO.: 76799				

PLAN	DATE
NO.	
BY	
DATE	
NO.	
BY	
DATE	
NO.	
BY	
DATE	
NO.	

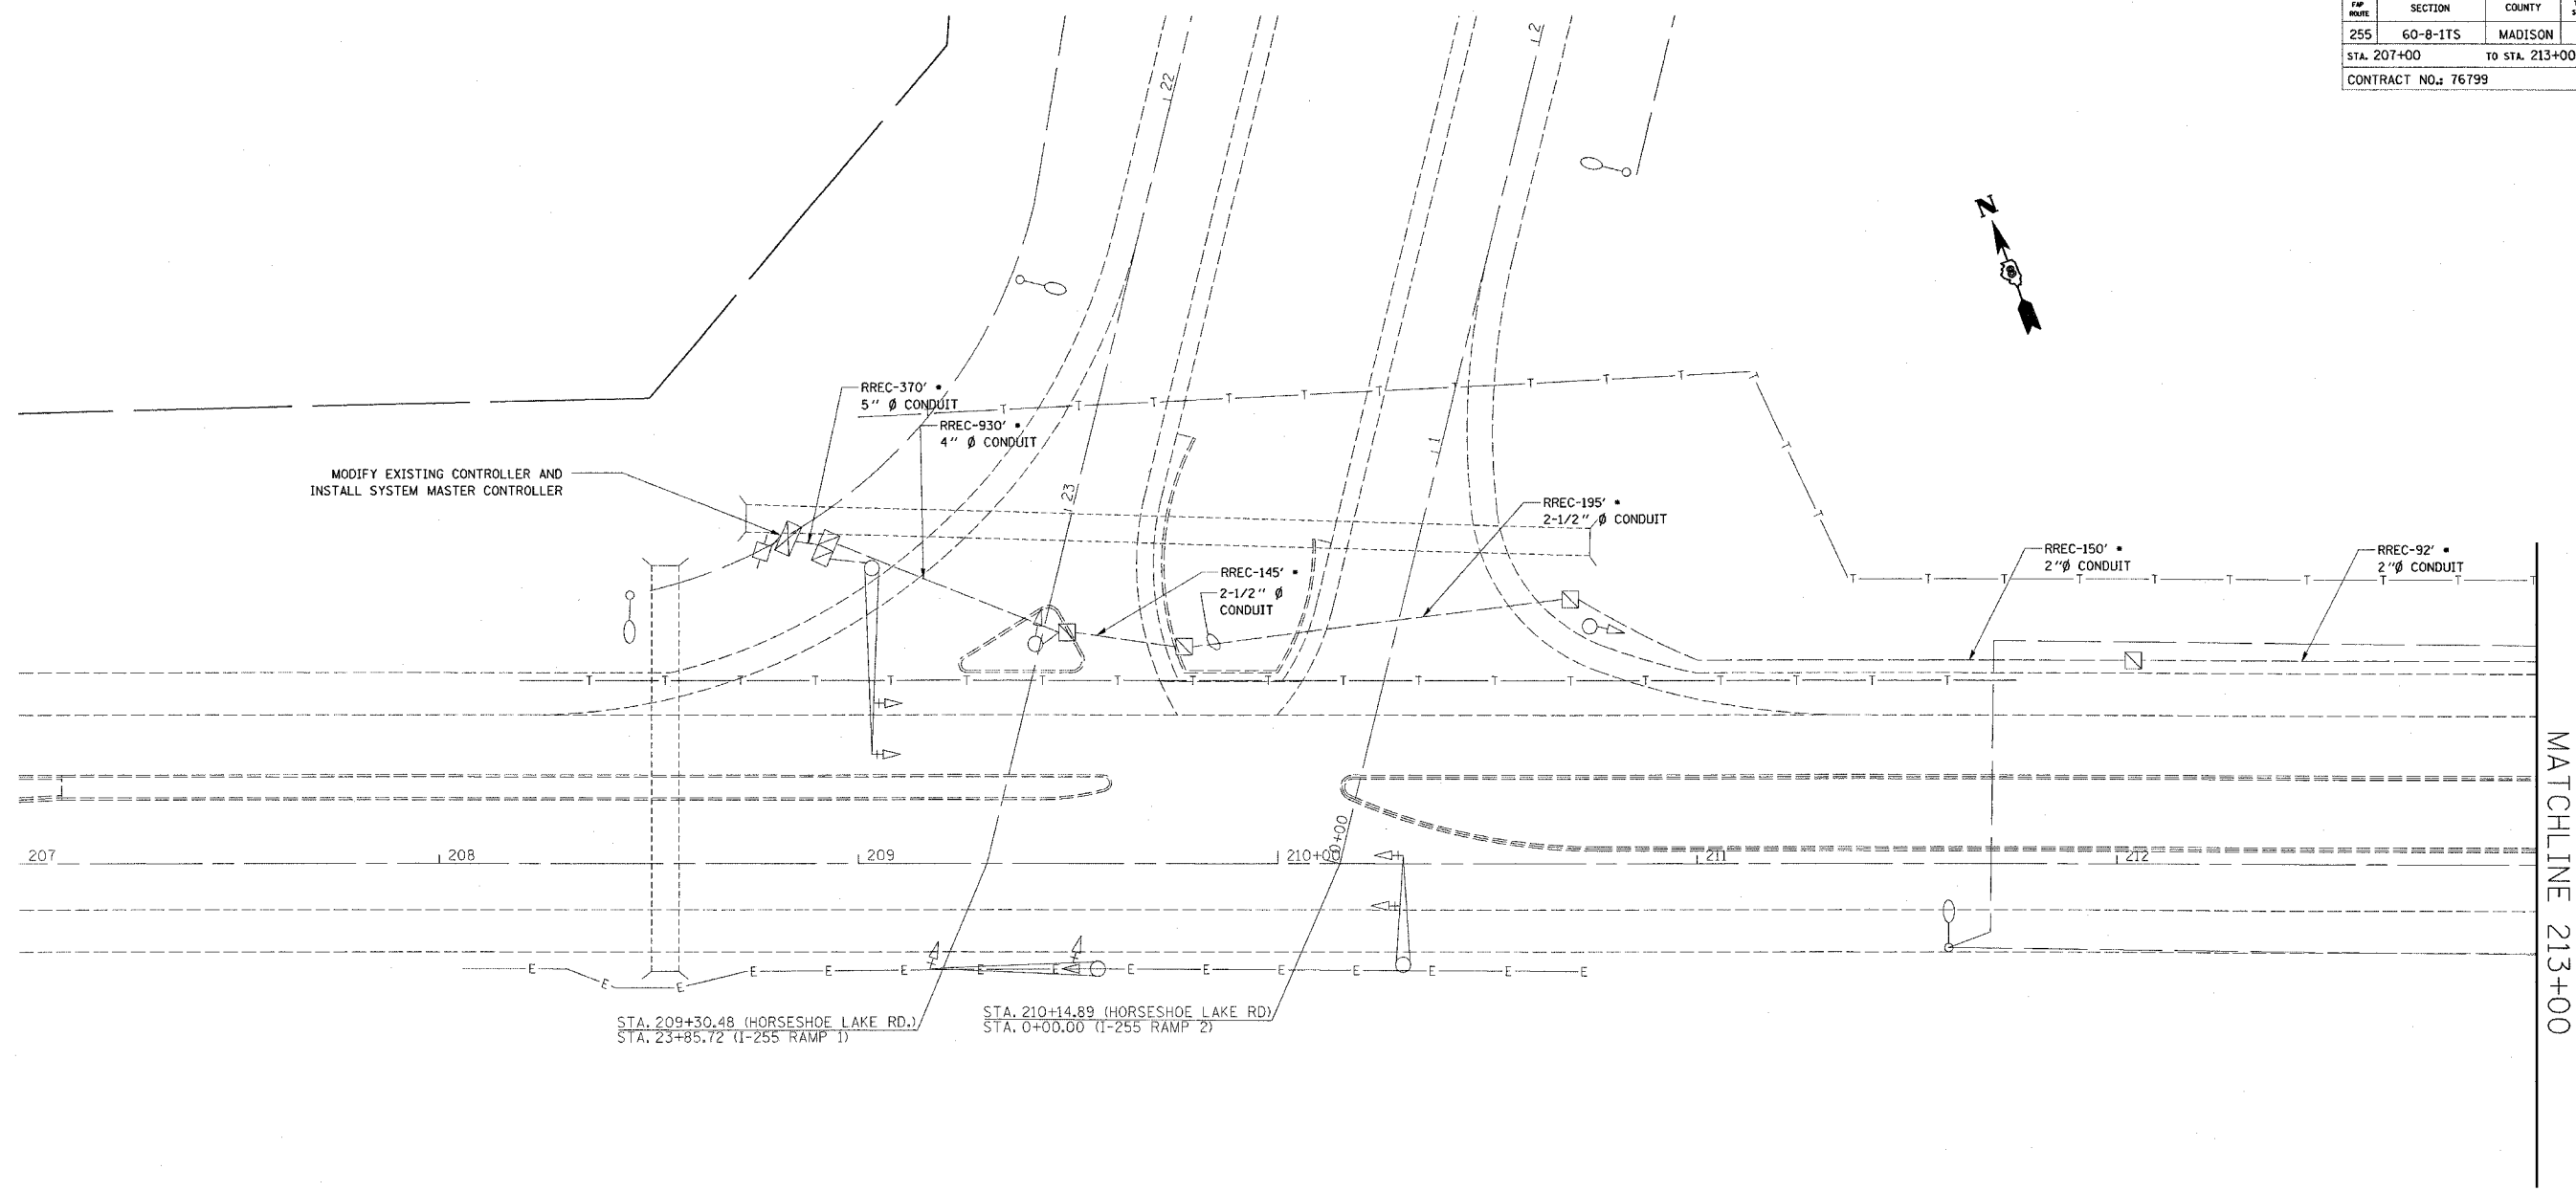

• REMOVE AND REINSTALL EXISTING ELECTRICAL CABLES WITH PROPOSED INTERCONNECT CABLE

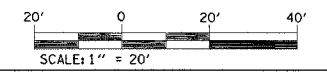

REVISIONS	
NAME	DATE

ILLINOIS DEPARTMENT OF TRANSPORTATION
PLAN VIEW
 FAI ROUTE 255
 SECTION 60-8-ITS
 MADISON COUNTY
 DRAWN BY:

PLOT DATE: Monday September 27, 2004 @ 11:01:32 AM

9/27/2004
 C:\projects\fa\topo\608-its.dgn L:\255\76799\255.dgn
 C:\projects\fa\topo\608-its.dgn L:\255\76799\255.dgn
 C:\projects\fa\topo\608-its.dgn L:\255\76799\255.dgn
 C:\projects\fa\topo\608-its.dgn L:\255\76799\255.dgn