
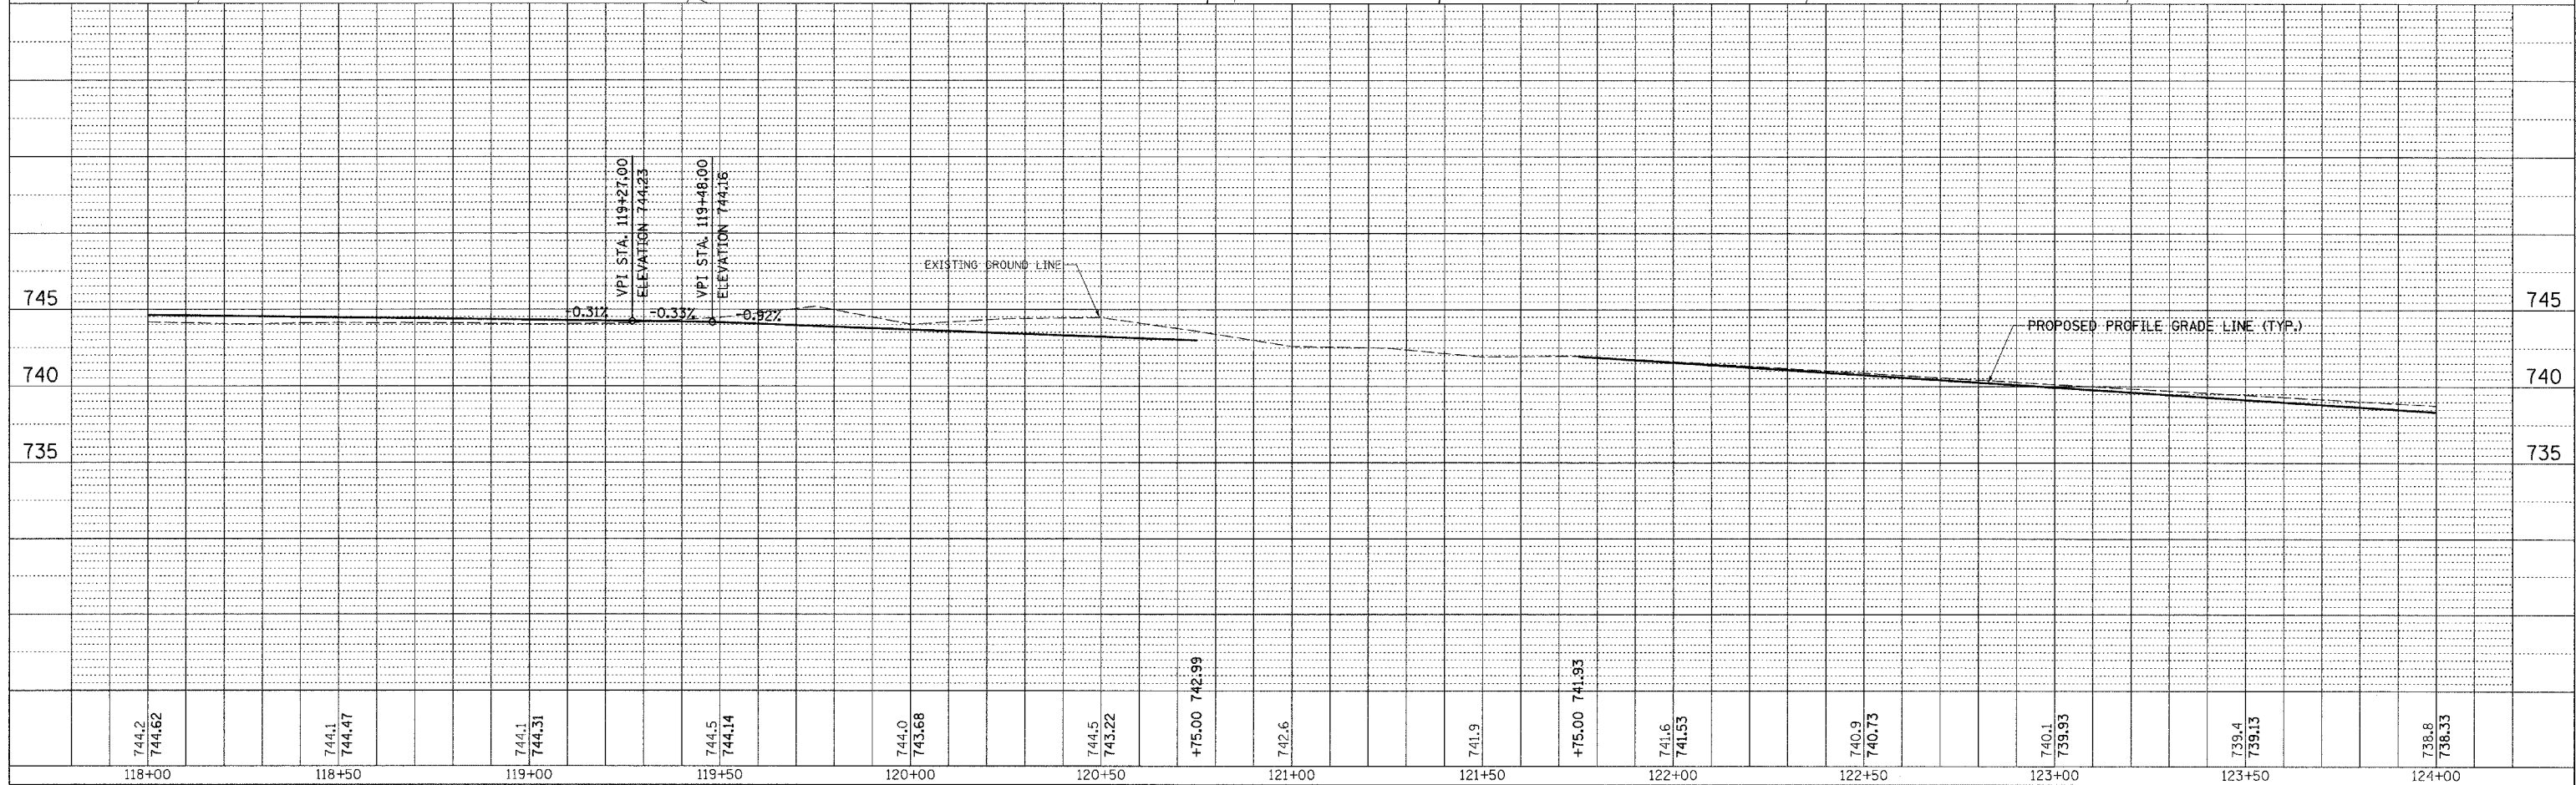


RTE. NO.	SECTION	COUNTY	TOTAL SHEETS	SHEET NO.
02-00001-05-BT	DUPAGE	ILLINOIS	113	32
STA. 118+00		TO STA. 124+00		
FED. ROAD DIST. NO. ILLINOIS FED. AID PROJECT				
SOUTHERN DUPAGE REGIONAL TRAIL GREENE VALLEY SPUR CONTRACT NO. 83775				

PLAN	SUBMITTED	DATE
	BY	
	NOTED	
	DESIGNED	
	CHECKED	
	DATE	

PROFILE	SUBMITTED	DATE
	BY	
	NOTED	
	DESIGNED	
	CHECKED	
	DATE	

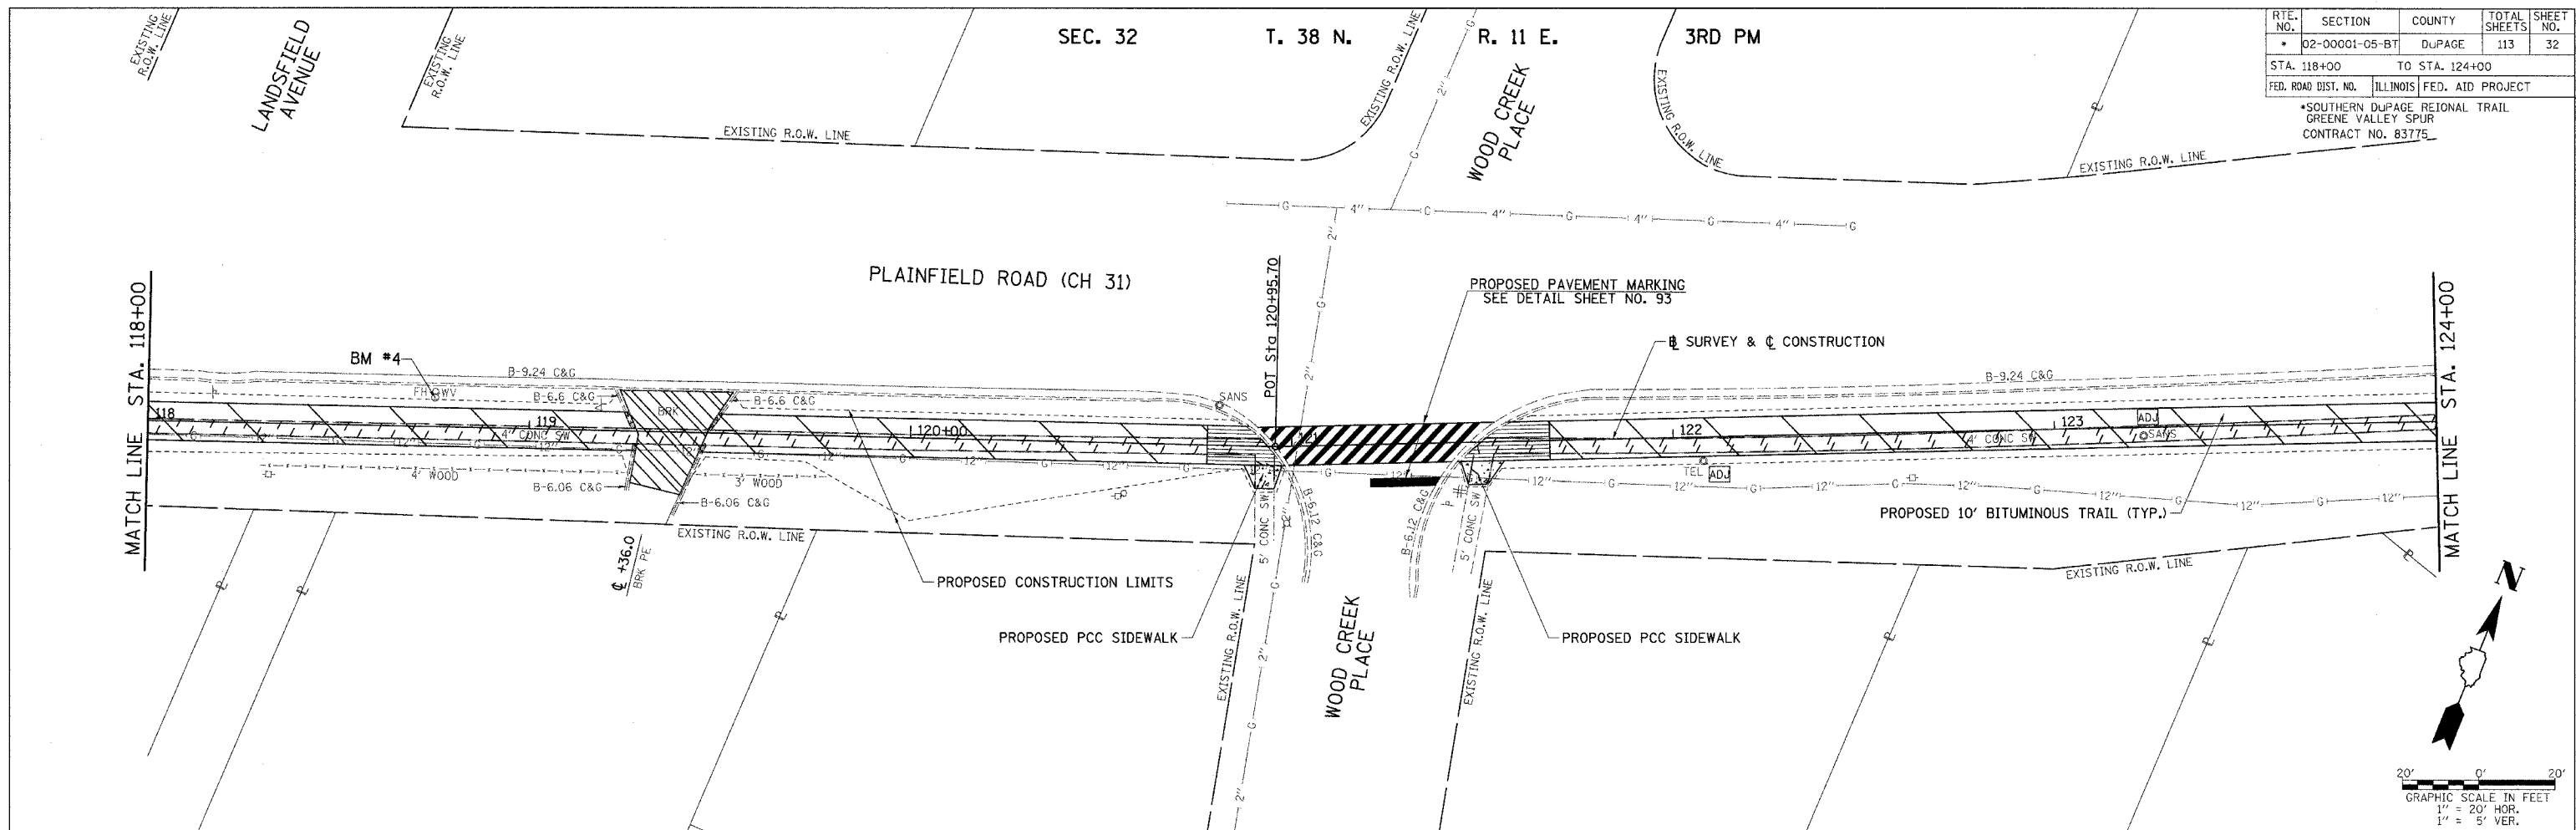

2247P004 PLAINFIELD ROAD (CH 31) TRAIL, SEC 02-00001-05-BT, PAVEMENT MARKING, DRAINAGE AND PLAN & PROFILE, STA. 118+00 TO STA. 124+00