



RTE. NO.	SECTION	COUNTY	TOTAL SHEETS	SHEET NO.
02-00001-05-BT	DuPAGE	ILLINOIS	113	37

STA. 148+00 TO STA. 150+80.09
 FEDERAL AID PROJECT
 SOUTHERN DUPAGE REGIONAL SPUR
 GREENE VALLEY SPUR
 CONTRACT NO. 83775

SEC. 33 T. 38 N. R. 11 E. 3RD PM

DATE	BY	REVISION

PLAN
 SURVEYED, PLOTTED, ALIGNED, CHECKED, ASSEMBLED, NOTE BOOK, CAD FILE NAME, NO.

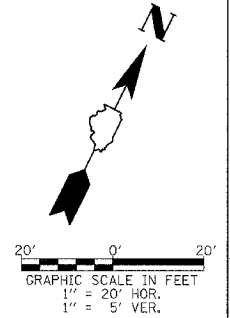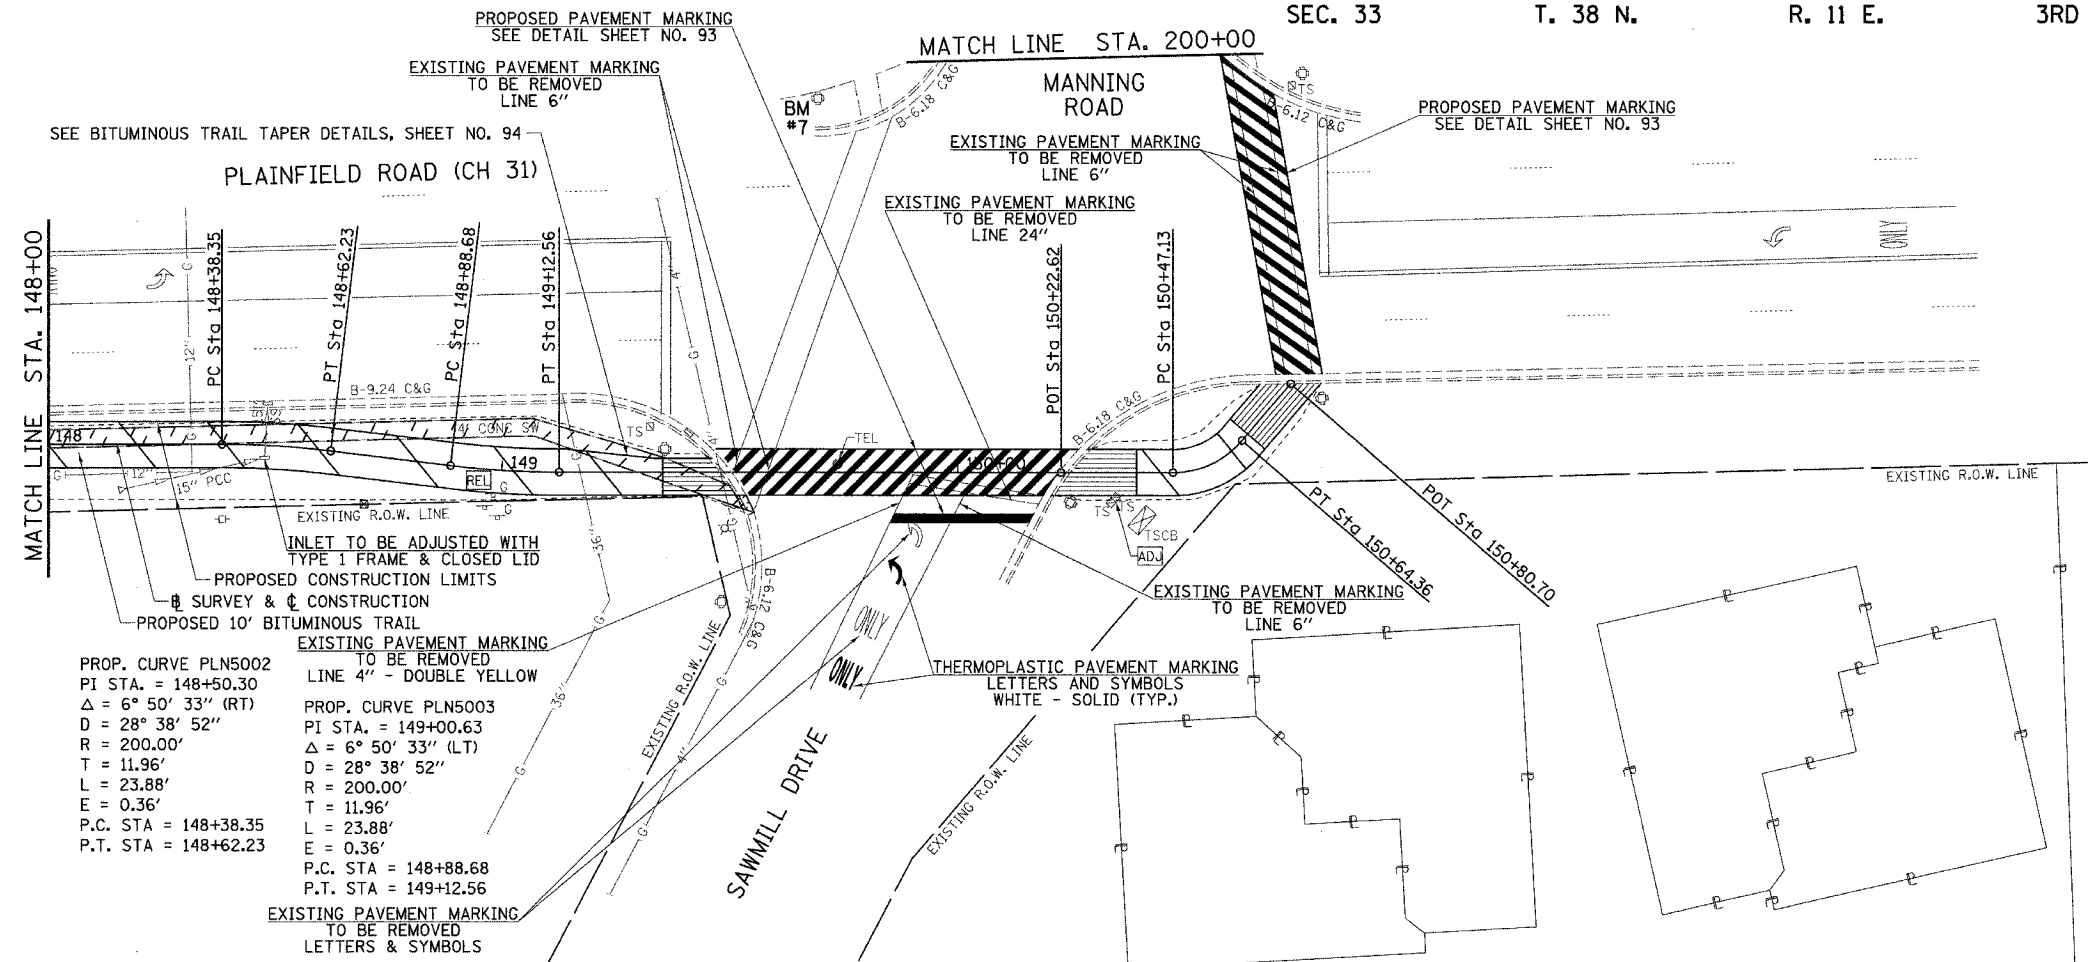

DATE	BY	REVISION

PROFILE
 SURVEYED, PLOTTED, GRADES CHECKED, STRUCTURE, STRUTTURE, NOTATION, CHECKED, NOTE BOOK, NO.

