

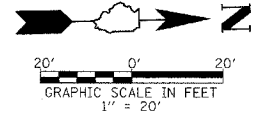
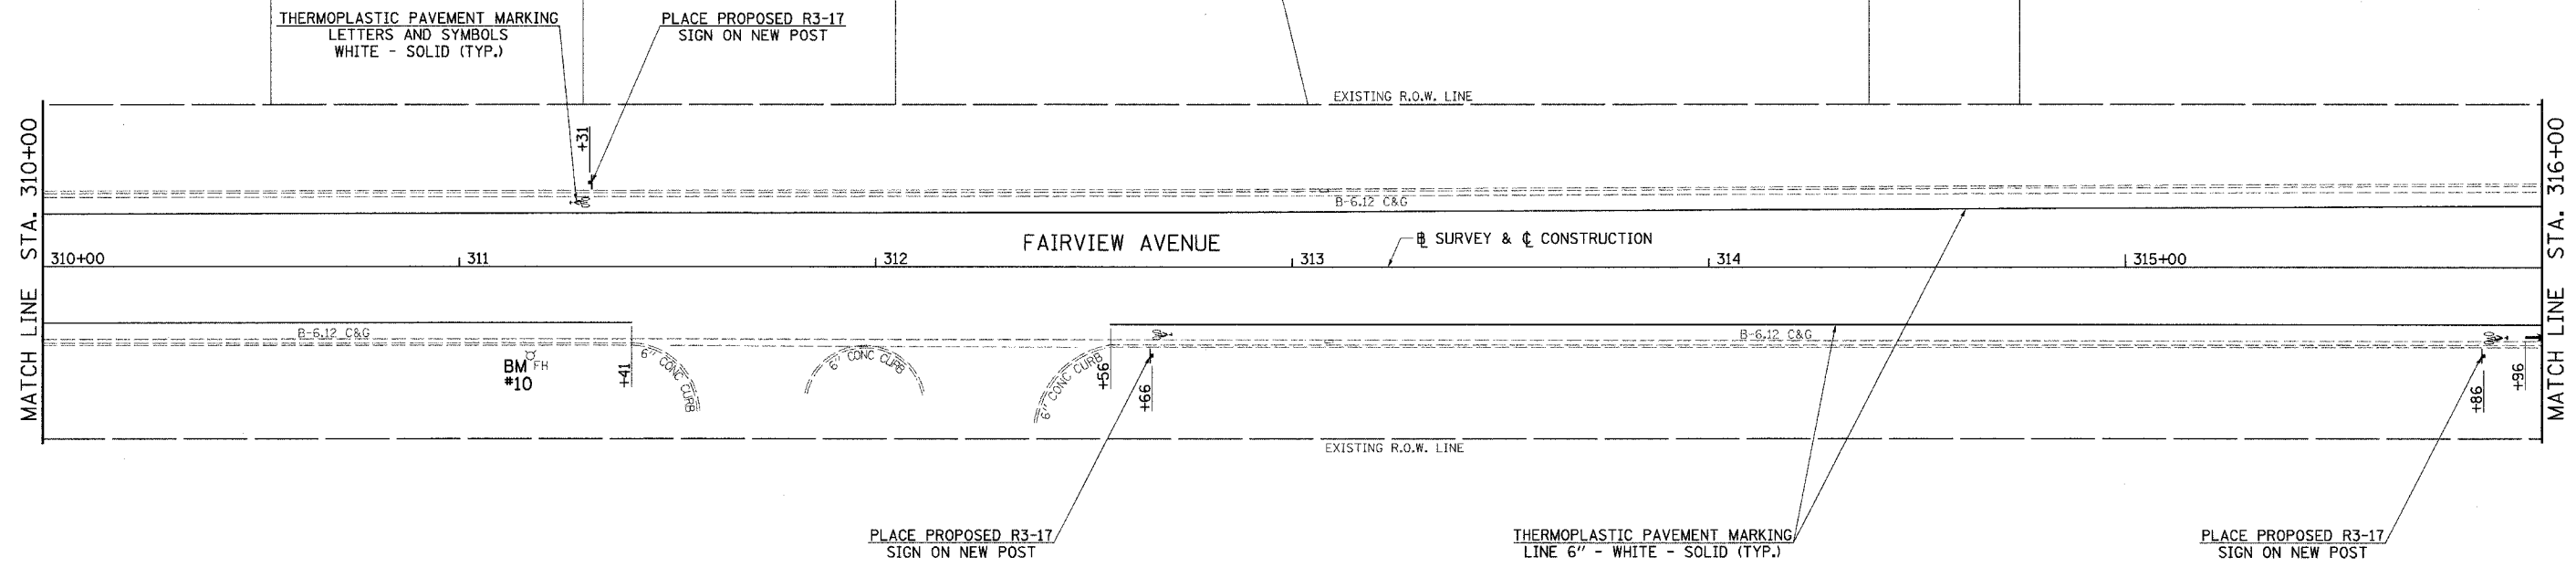


RTE. NO.	SECTION	COUNTY	TOTAL SHEETS	SHEET NO.
02-00001-05-BT	DUPAGE	ILLINOIS	113	41
STA. 310+00		TO STA. 319+74.05		
FED. ROAD DIST. NO.		ILLINOIS FED. AID PROJECT		
*SOUTHERN DUPAGE REGIONAL TRAIL GREENE VALLEY SPUR				
CONTRACT NO. 83775				

SEC. 29 T. 38 N. R. 11 E. 3RD PM

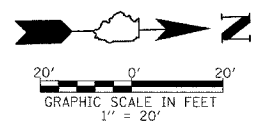

SEC. 28 T. 38 N. R. 11 E. 3RD PM

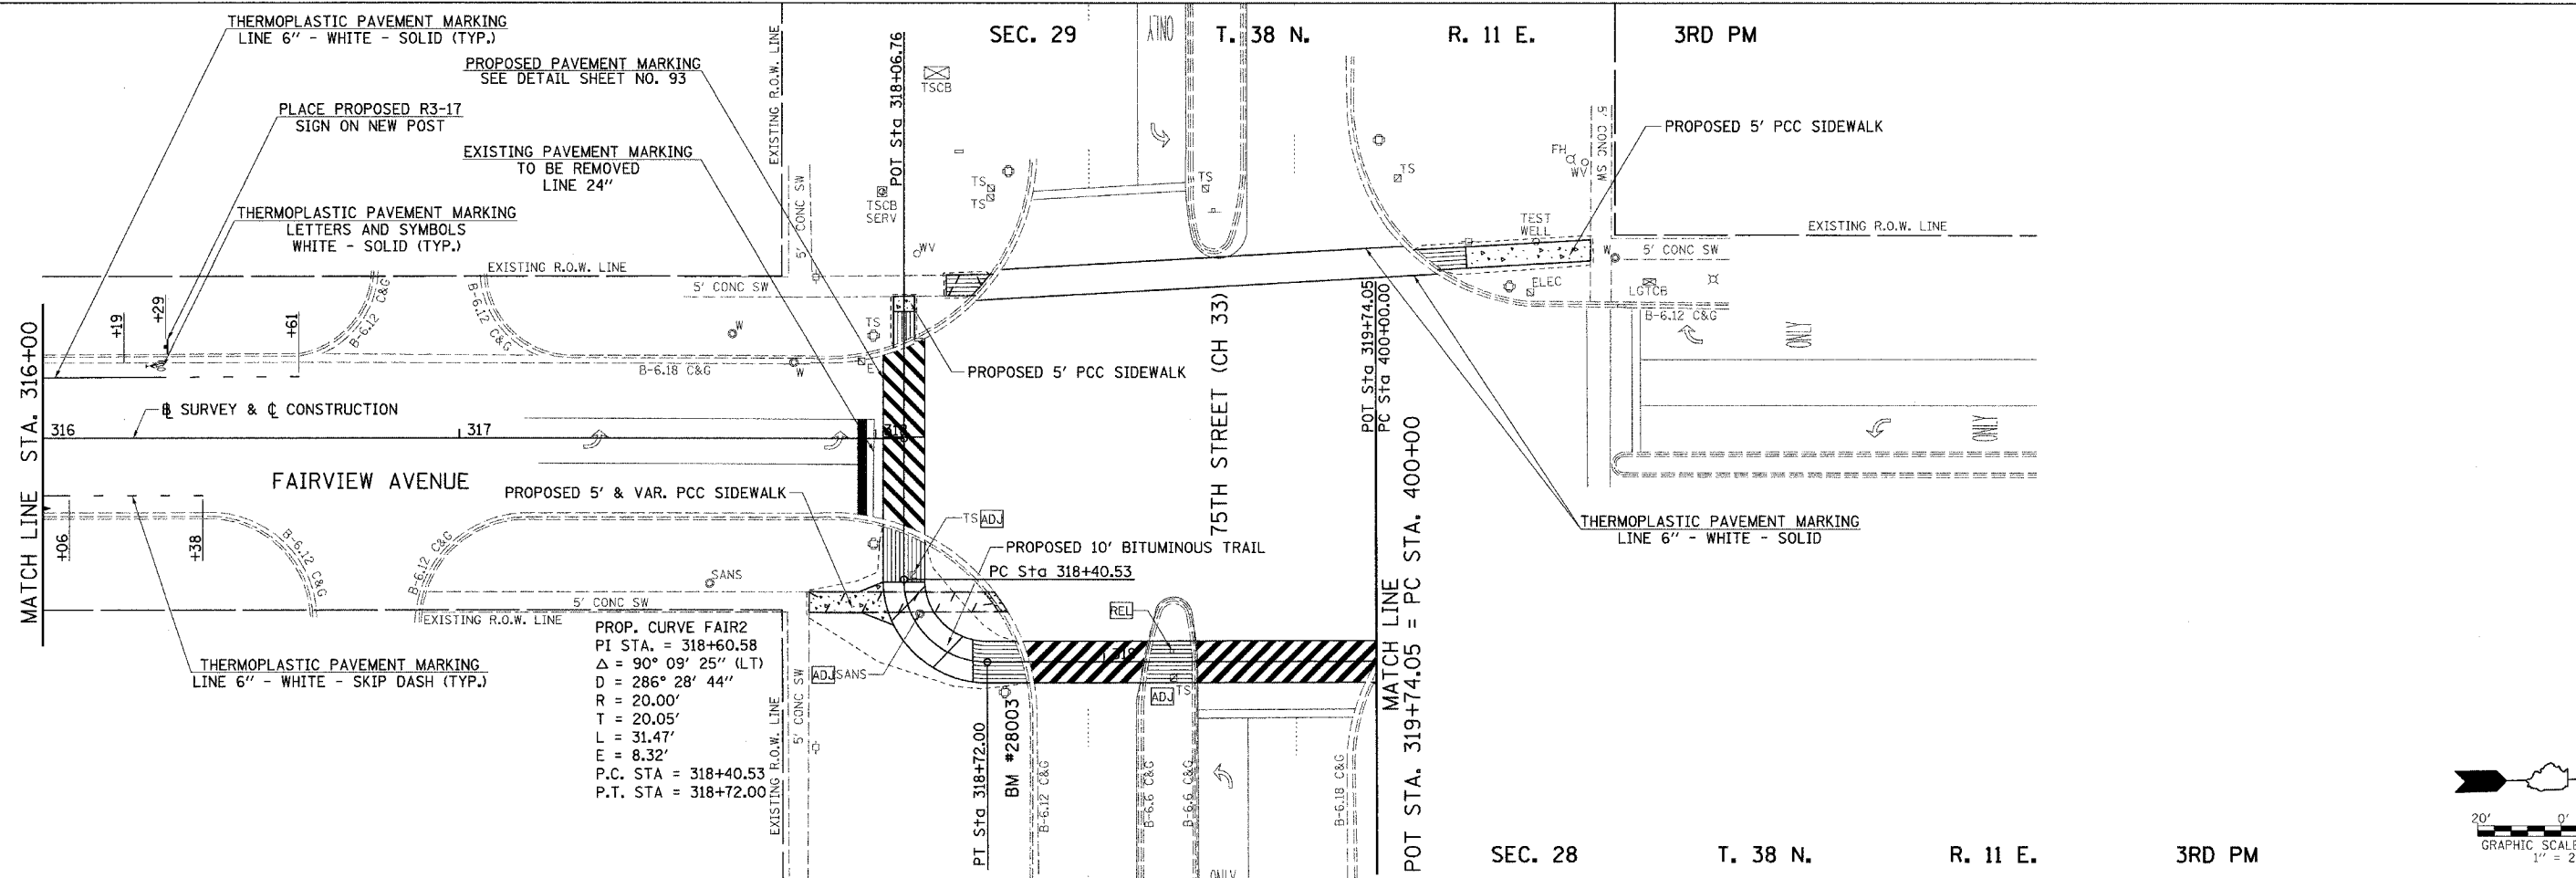

SEC. 28 T. 38 N. R. 11 E. 3RD PM