


RTE. NO.	SECTION	COUNTY	TOTAL SHEETS	SHEET NO.
02-00001-05-BT	DuPAGE	ILLINOIS	113	45
STA. 418+00		TO STA. 424+00		
FED. ROAD DIST. NO.		ILLINOIS FED. AID PROJECT		
*SOUTHERN DUPAGE REGIONAL TRAIL GREENE VALLEY SPUR				
CONTRACT NO. 83775				



SEC. 28 T. 38 N. R. 11 E. 3RD PM

PLAN	SURVEYED	BY	DATE
NOTE BOOK NO.	GRADES CHECKED		
	STRUCTURE NOTATION CHKD		

PROFILE	SURVEYED	BY	DATE
NOTE BOOK NO.	GRADES CHECKED		
	STRUCTURE NOTATION CHKD		

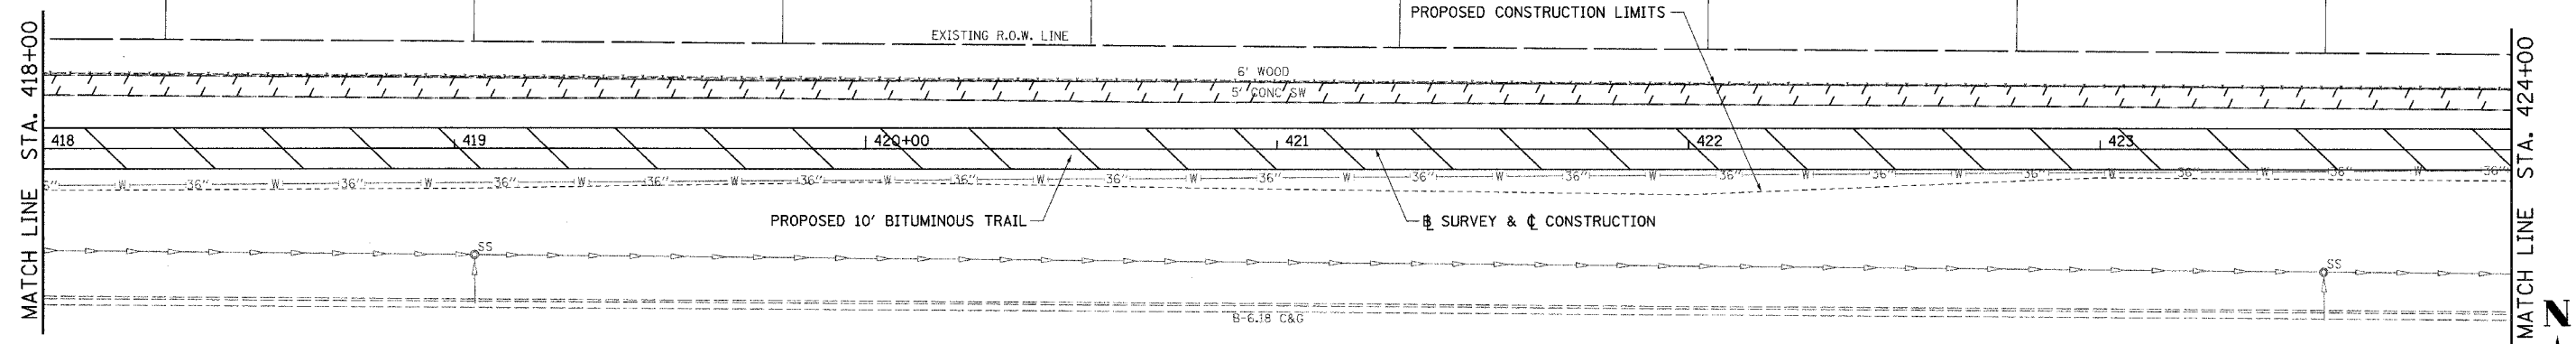

75TH STREET (CH 33)

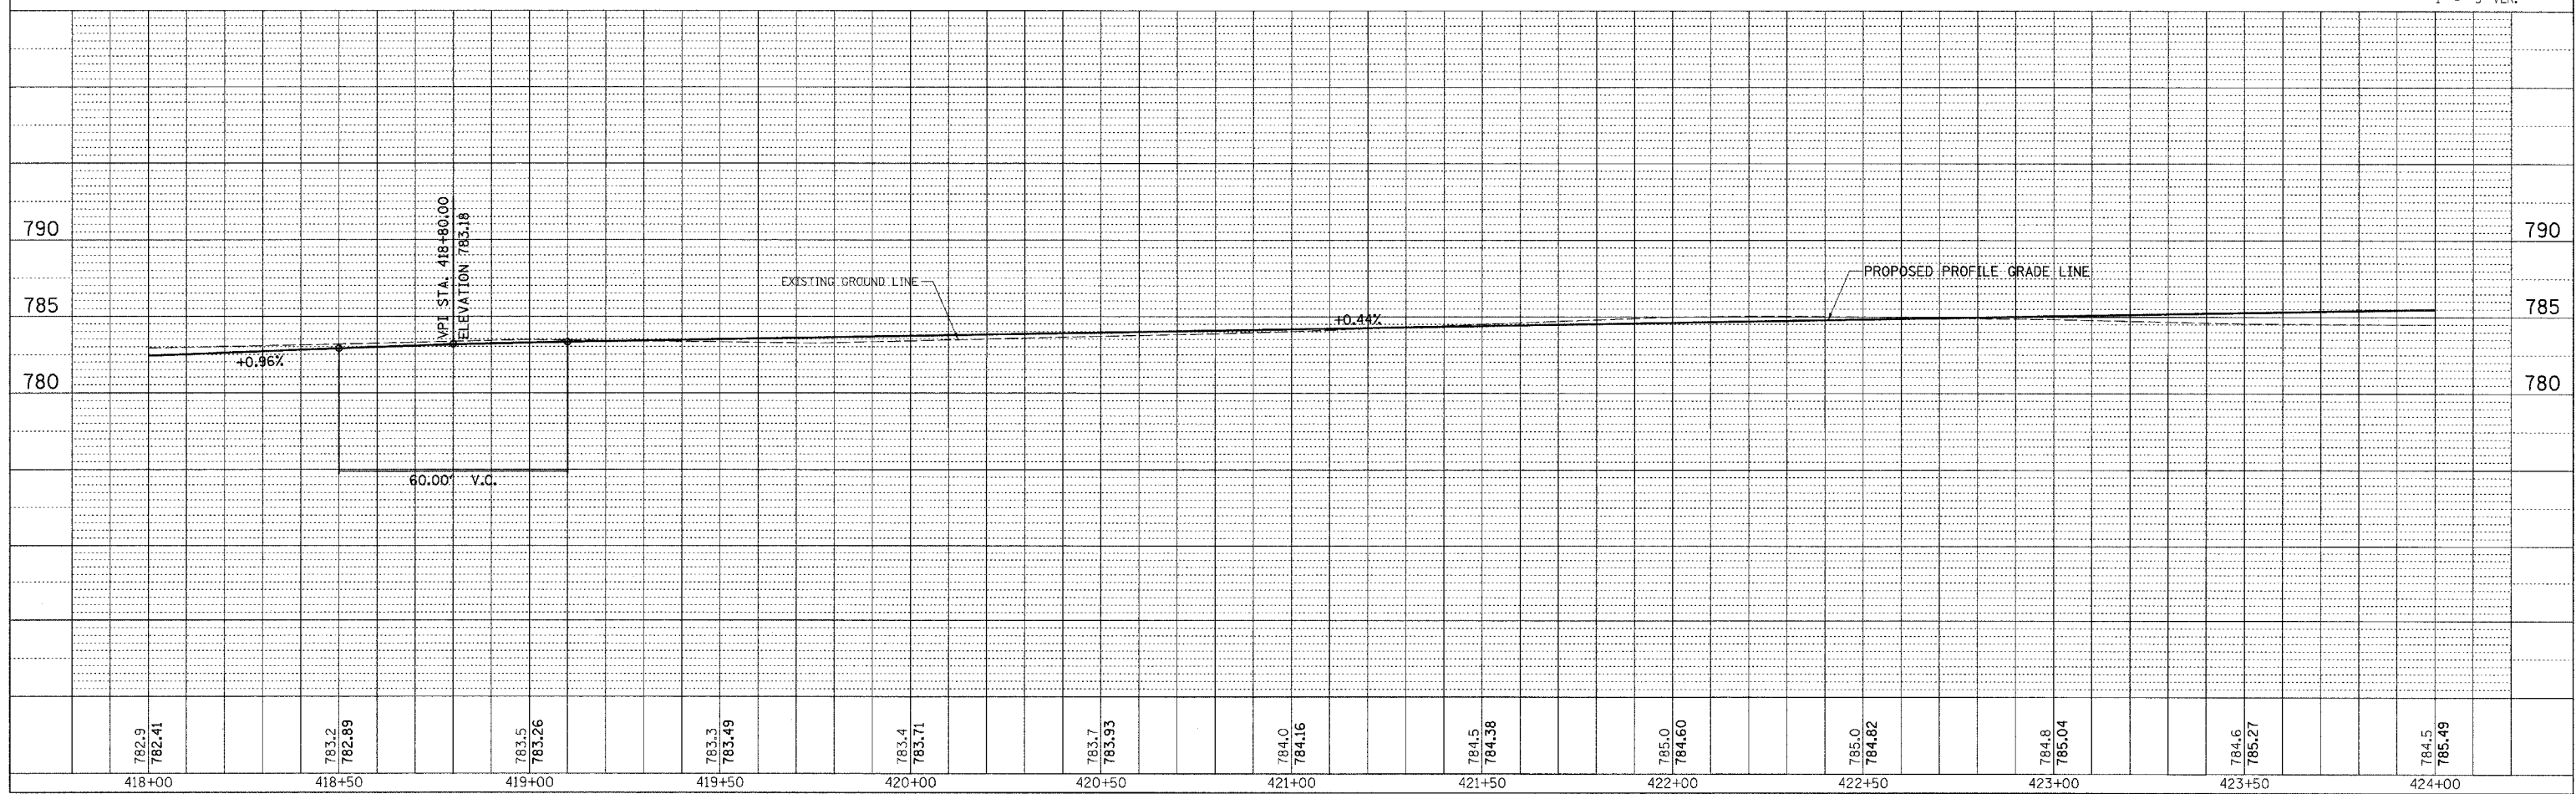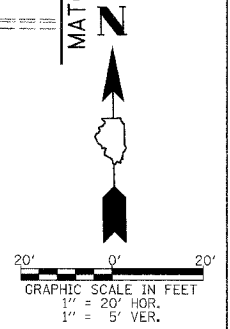

75TH STREET (CH 33) TRAIL, SEC 02-00001-05-BT, PAVEMENT MARKING, DRAINAGE AND PLAN & PROFILE, STA. 418+00 TO STA. 424+00