

RTE. NO.	SECTION	COUNTY	TOTAL SHEETS	SHEET NO.
02-00001-05-BT	DUPAGE	ILLINOIS	113	47
STA. 430+00		TO STA. 436+00		
FED. ROAD DIST. NO.		ILLINOIS FED. AID PROJECT		
*SOUTHERN DUPAGE REGIONAL TRAIL GREENE VALLEY SPUR CONTRACT NO. 83775				

SEC. 28 T. 38 N. R. 11 E. 3RD PM



PROP. CURVE 75W11  
 PI STA. = 431+68.45  
 $\Delta = 22^\circ 58' 53''$  (RT)  
 $D = 19^\circ 05' 55''$   
 $R = 300.00'$   
 $T = 60.99'$   
 $L = 120.33'$   
 $E = 6.14'$   
 P.C. STA = 431+07.46  
 P.T. STA = 432+27.79

PROP. CURVE 75W12  
 PI STA. = 432+49.16  
 $\Delta = 22^\circ 59' 30''$  (LT)  
 $D = 54^\circ 34' 03''$   
 $R = 105.00'$   
 $T = 21.35'$   
 $L = 42.13'$   
 $E = 2.15'$   
 P.C. STA = 432+27.81  
 P.T. STA = 432+69.94


PROP. CURVE 75W13  
 PI STA. = 433+68.19  
 $\Delta = 10^\circ 41' 27''$  (LT)  
 $D = 28^\circ 38' 52''$   
 $R = 200.00'$   
 $T = 18.71'$   
 $L = 37.32'$   
 $E = 0.87'$   
 P.C. STA = 433+49.47  
 P.T. STA = 433+86.79

PROP. CURVE 75W14  
 PI STA. = 435+46.22  
 $\Delta = 18^\circ 06' 57''$  (RT)  
 $D = 5^\circ 43' 46''$   
 $R = 1,000.00'$   
 $T = 159.42'$   
 $L = 316.18'$   
 $E = 12.63'$   
 P.C. STA = 433+86.80  
 P.T. STA = 437+02.98

PLAN	DATE
SUBMITTED	
PLOTTED	
NOTED	
BY	
NO.	

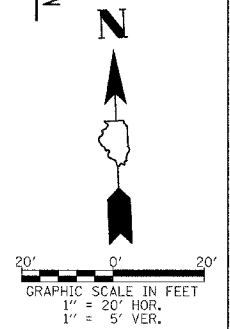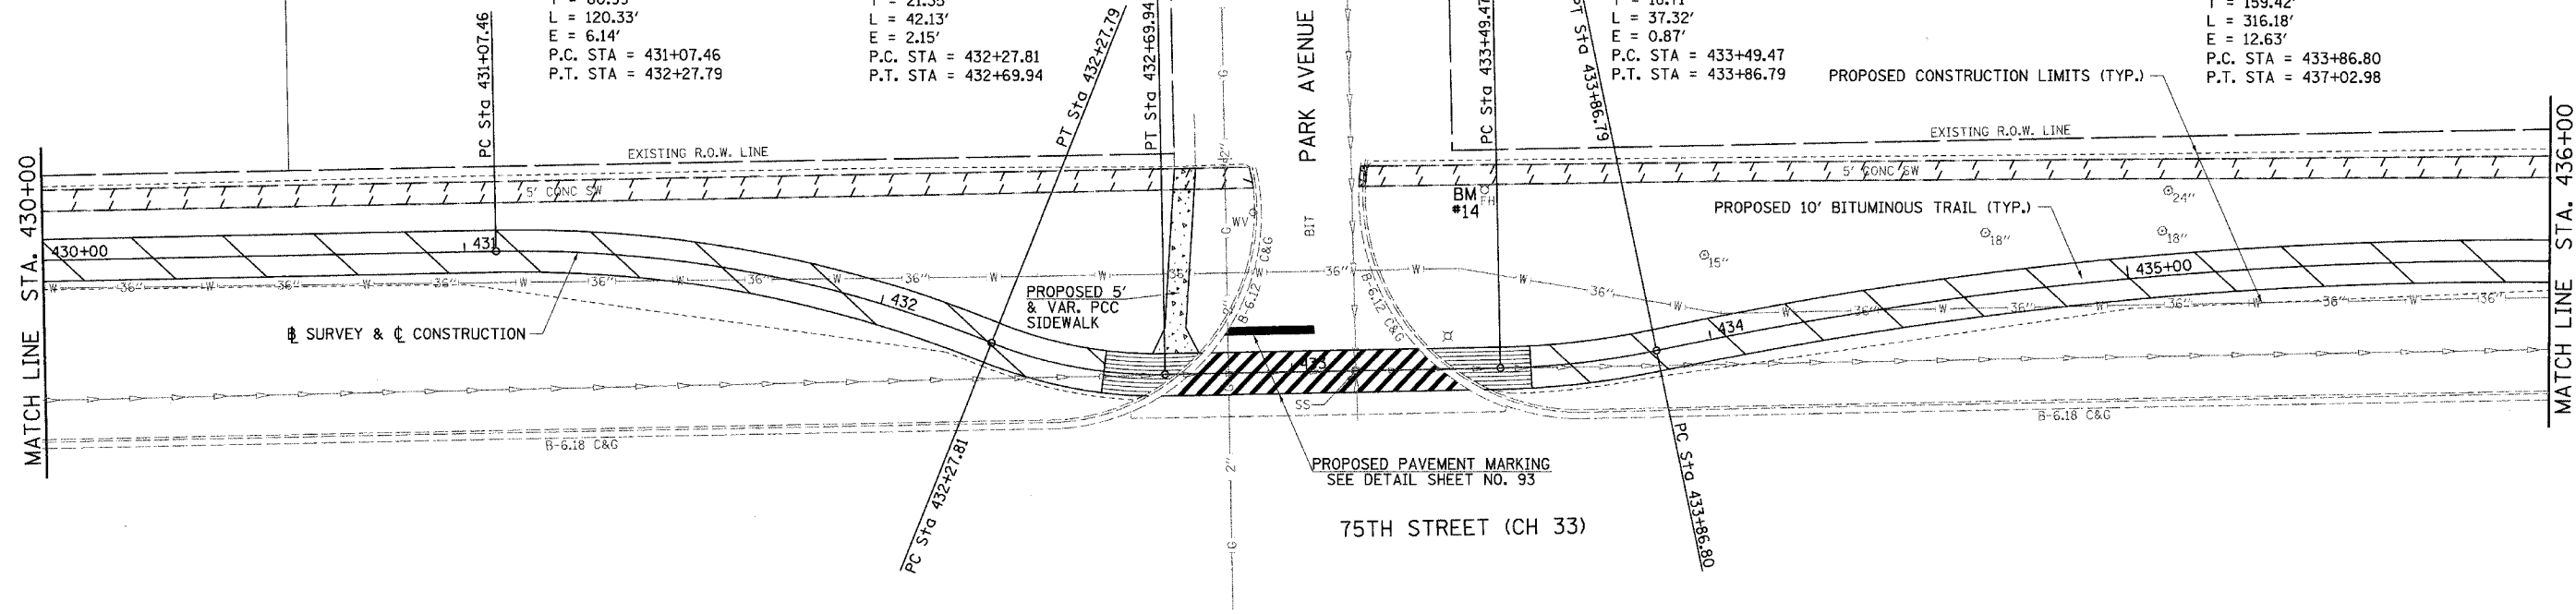

PROFILE	DATE
SUBMITTED	
PLOTTED	
NOTED	
BY	
NO.	

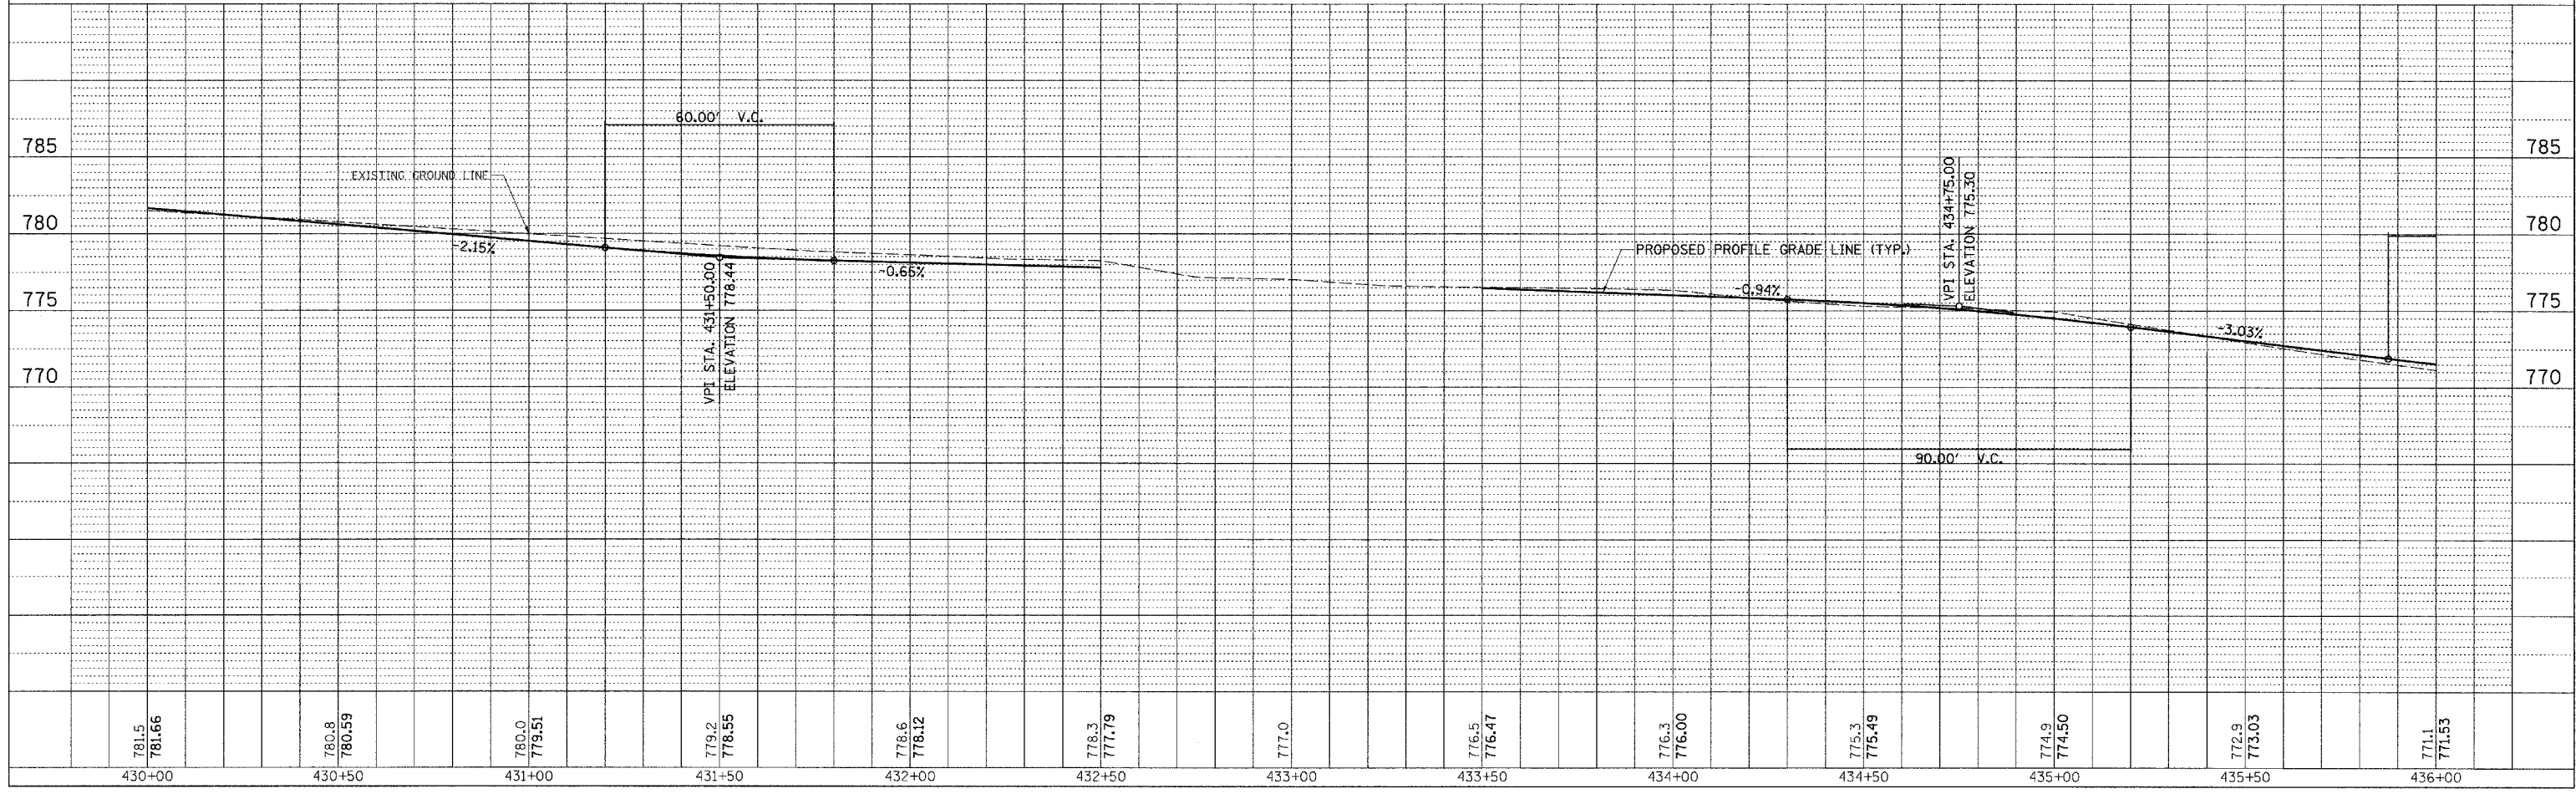

2247P019 75TH STREET (CH 33) TRAIL, SEC 02-00001-05-BT, PAVEMENT MARKING, DRAINAGE AND PLAN & PROFILE, STA. 430+00 TO STA. 436+00