



RTE. NO.	SECTION	COUNTY	TOTAL SHEETS	SHEET NO.
02-00001-05-BT	DUPAGE	ILLINOIS	113	49
STA. 442+00		TO STA. 448+00		
FED. ROAD DIST. NO.		ILLINOIS FED. AID PROJECT		
SOUTHERN DUPAGE REGIONAL TRAIL GREENE VALLEY SPUR				
CONTRACT NO. 83775				

PLAN	DATE
REVISIONS	
NO.	
BY	
DATE	
APPROVED	
PLANNING	
DESIGN	
CONSTRUCTION	
NO. _____	
NAME _____	

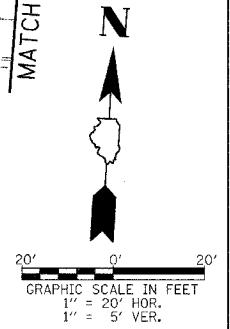

PROFILE	DATE
REVISIONS	
NO.	
BY	
DATE	
APPROVED	
PLANNING	
DESIGN	
CONSTRUCTION	
NO. _____	
NAME _____	

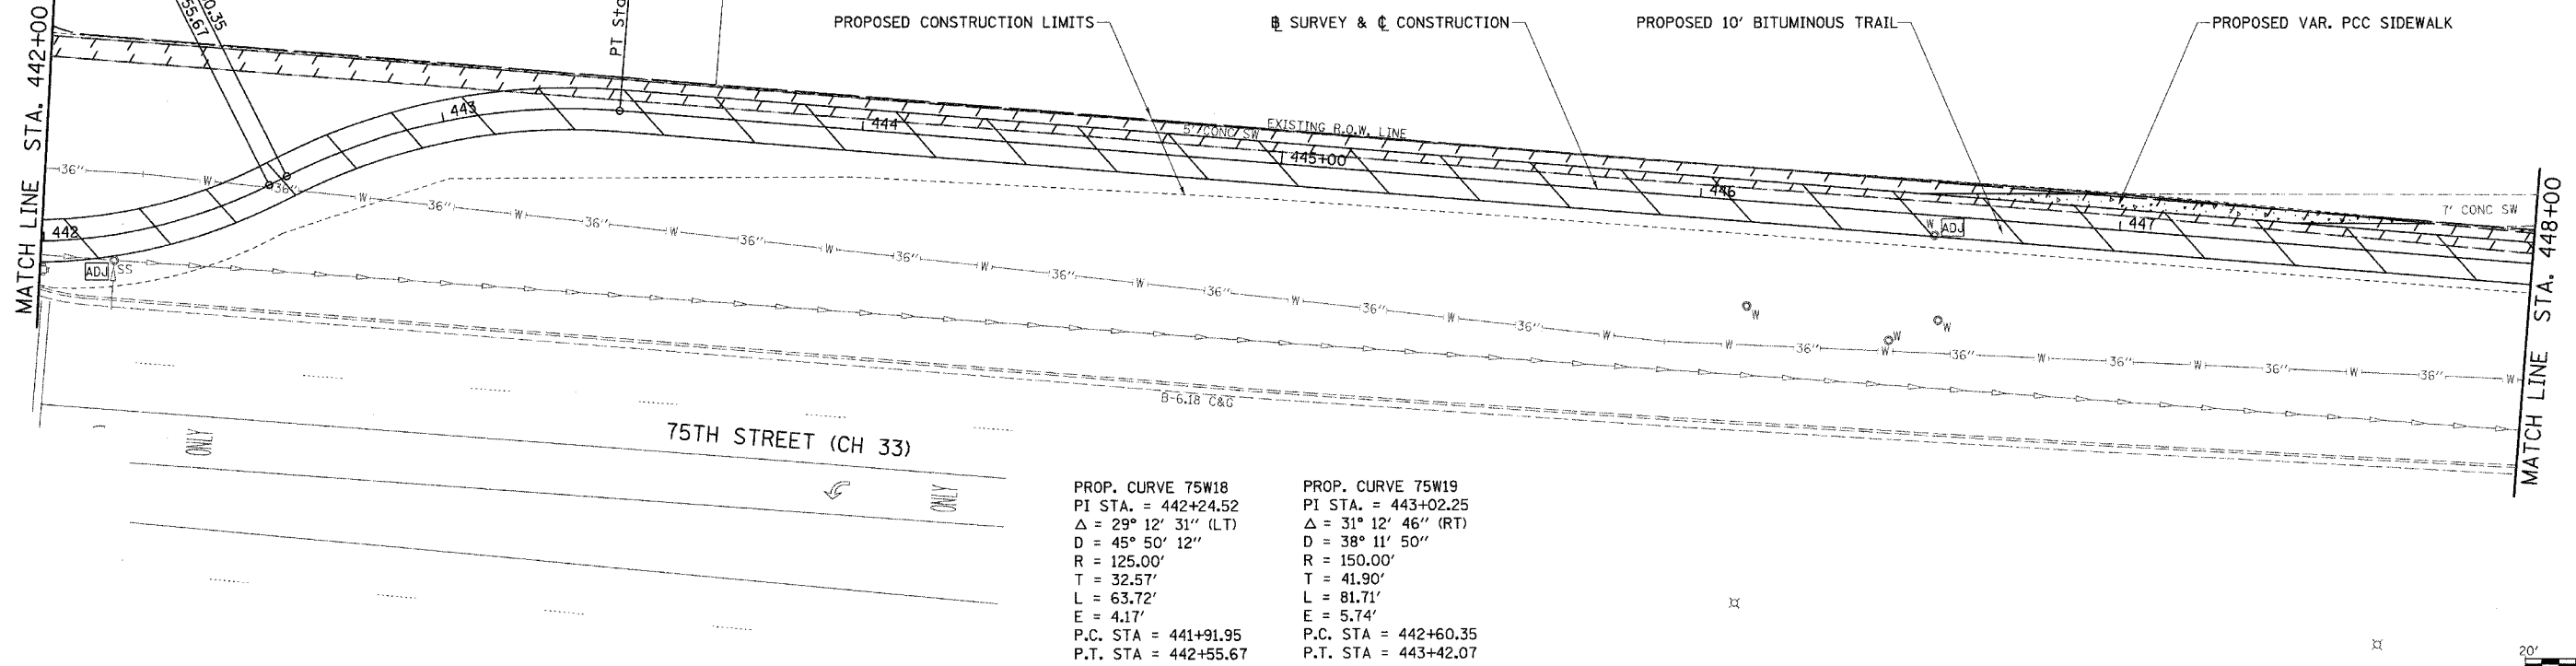