
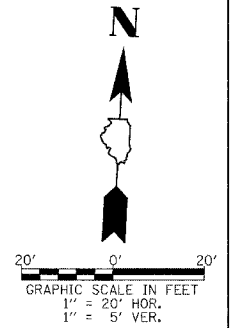


RTE. NO.	SECTION	COUNTY	TOTAL SHEETS	SHEET NO.
02-00001-05-BT	DUPAGE	ILLINOIS	113	53

STA. 512+00 TO STA. 518+00
 FEDERAL AID PROJECT
 SOUTHERN DUPAGE REGIONAL TRAIL GREENE VALLEY SPUR
 CONTRACT NO. 83775

PROP. CURVE 75E3 PI STA. = 513+99.00 $\Delta = 19^\circ 43' 07''$ (RT) $D = 19^\circ 05' 55''$ $R = 300.00'$ $T = 52.14'$ $L = 103.25'$ $E = 4.50'$ P.C. STA = 513+46.86 P.T. STA = 514+50.11	PROP. CURVE 75E4 PI STA. = 514+85.83 $\Delta = 38^\circ 25' 12''$ (LT) $D = 57^\circ 17' 45''$ $R = 100.00'$ $T = 34.84'$ $L = 67.06'$ $E = 5.90'$ P.C. STA = 514+50.98 P.T. STA = 515+18.04	PROP. CURVE 75E6 PI STA. = 516+46.48 $\Delta = 41^\circ 11' 18''$ (RT) $D = 54^\circ 34' 03''$ $R = 105.00'$ $T = 39.45'$ $L = 75.48'$ $E = 7.17'$ P.C. STA = 516+07.03 P.T. STA = 516+82.51
--	---	---

PROP. CURVE 75E5 PI STA. = 515+85.45 $\Delta = 22^\circ 45' 26''$ (LT) $D = 54^\circ 34' 03''$ $R = 105.00'$ $T = 21.13'$ $L = 41.70'$ $E = 2.11'$ P.C. STA = 515+64.31 P.T. STA = 516+06.02

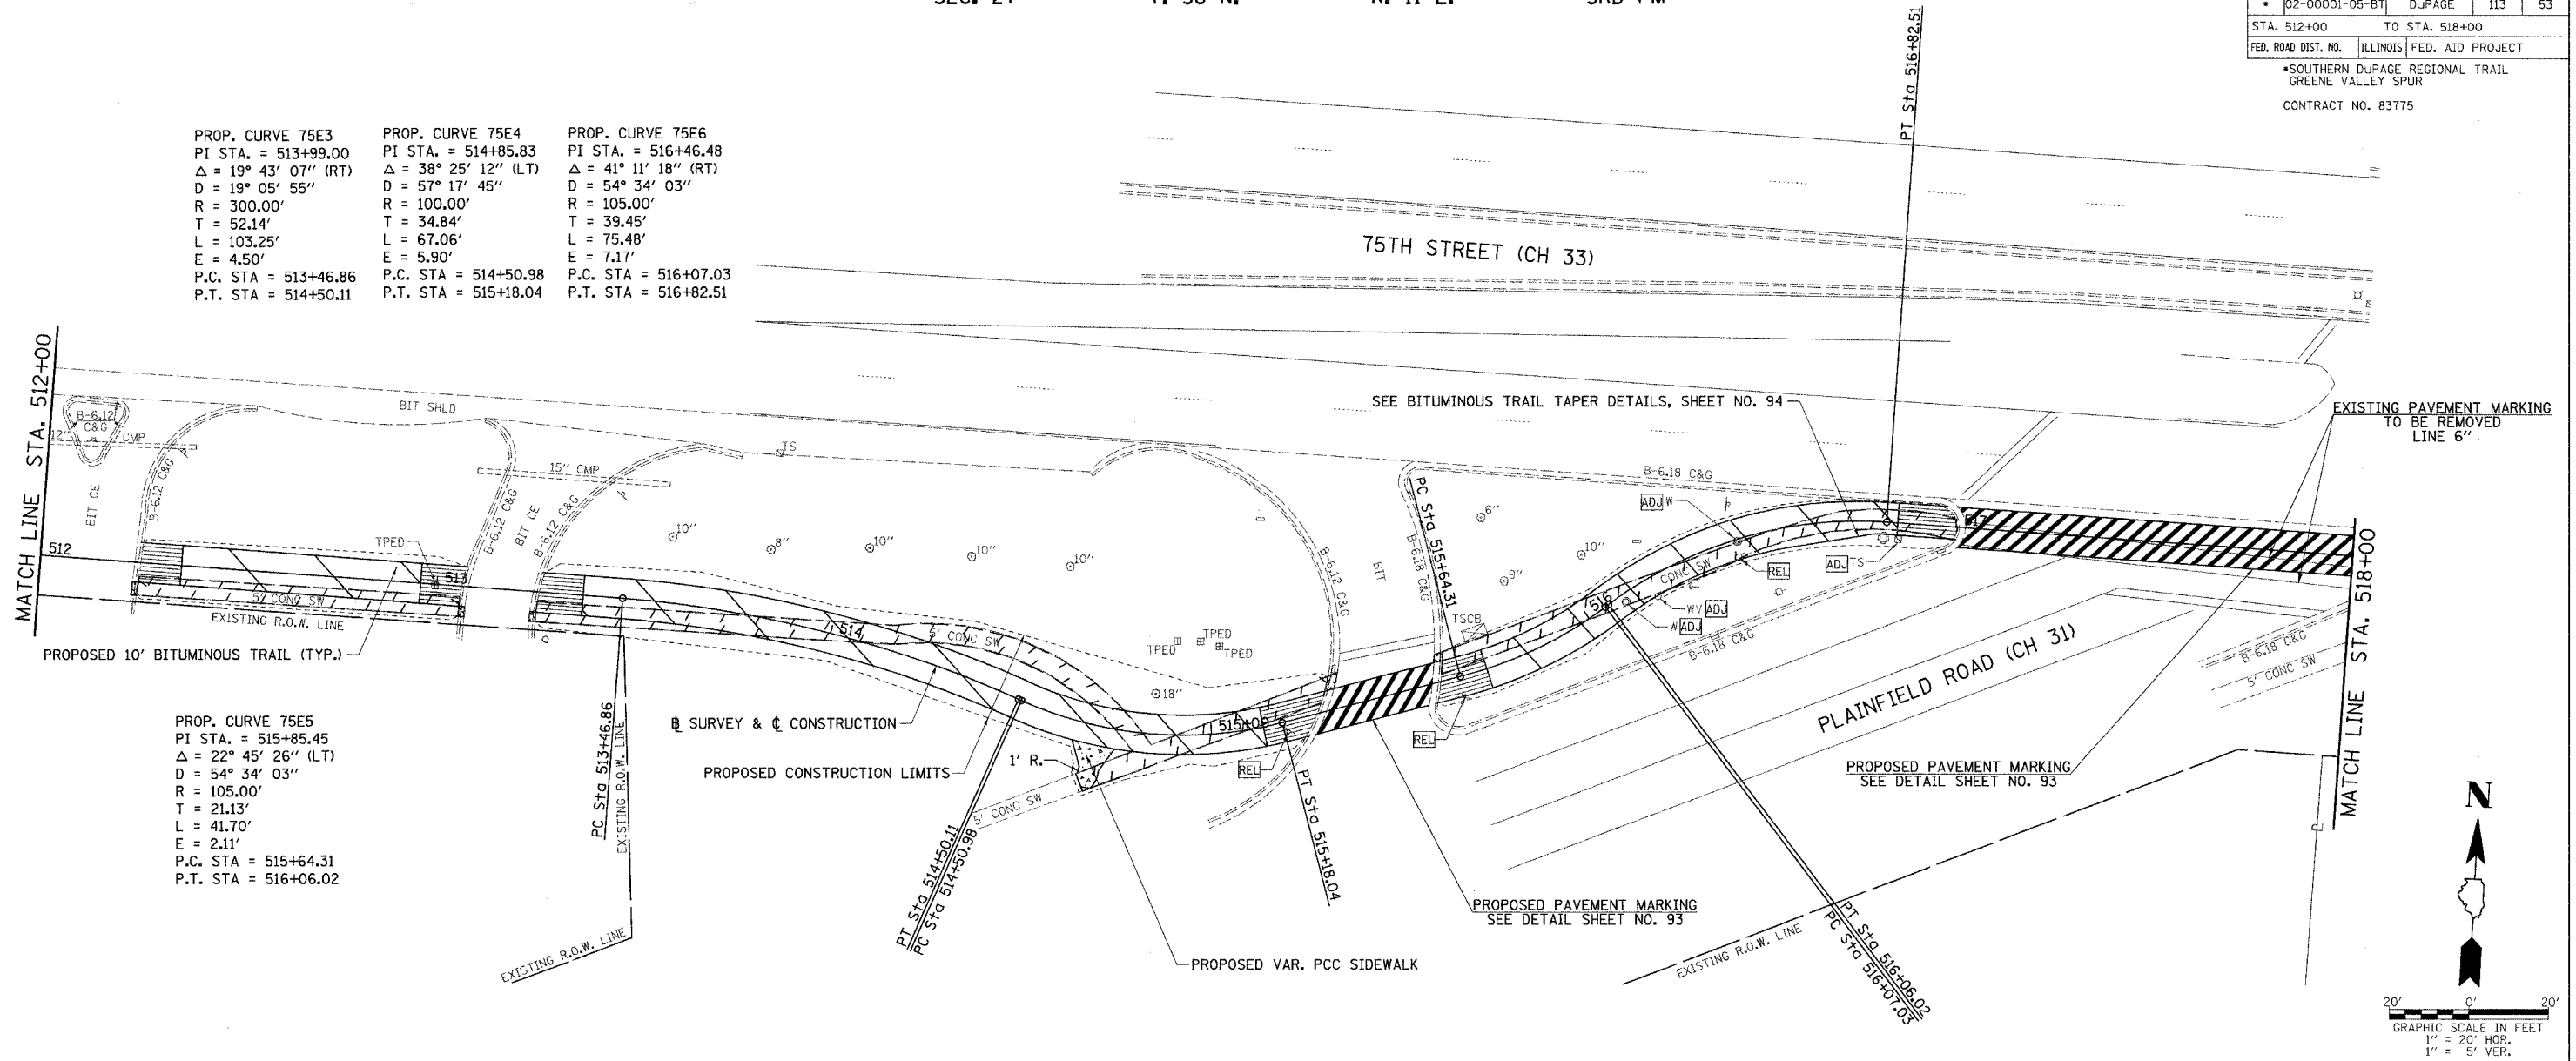

PLAN	DATE

PROFILE	DATE

