


RTE. NO.	SECTION	COUNTY	TOTAL SHEETS	SHEET NO.
02-00001-05-BT	DUPAGE	ILLINOIS	113	62

STA. 566+00 TO STA. 572+00
 FEDERAL AID PROJECT
 SOUTHERN DUPAGE REGIONAL TRAIL GREENE VALLEY SPUR
 CONTRACT NO. 83775

PLAN	DATE
SUBMITTED	
PLOTTED	
CHECKED	
APPROVED	
NO. _____	

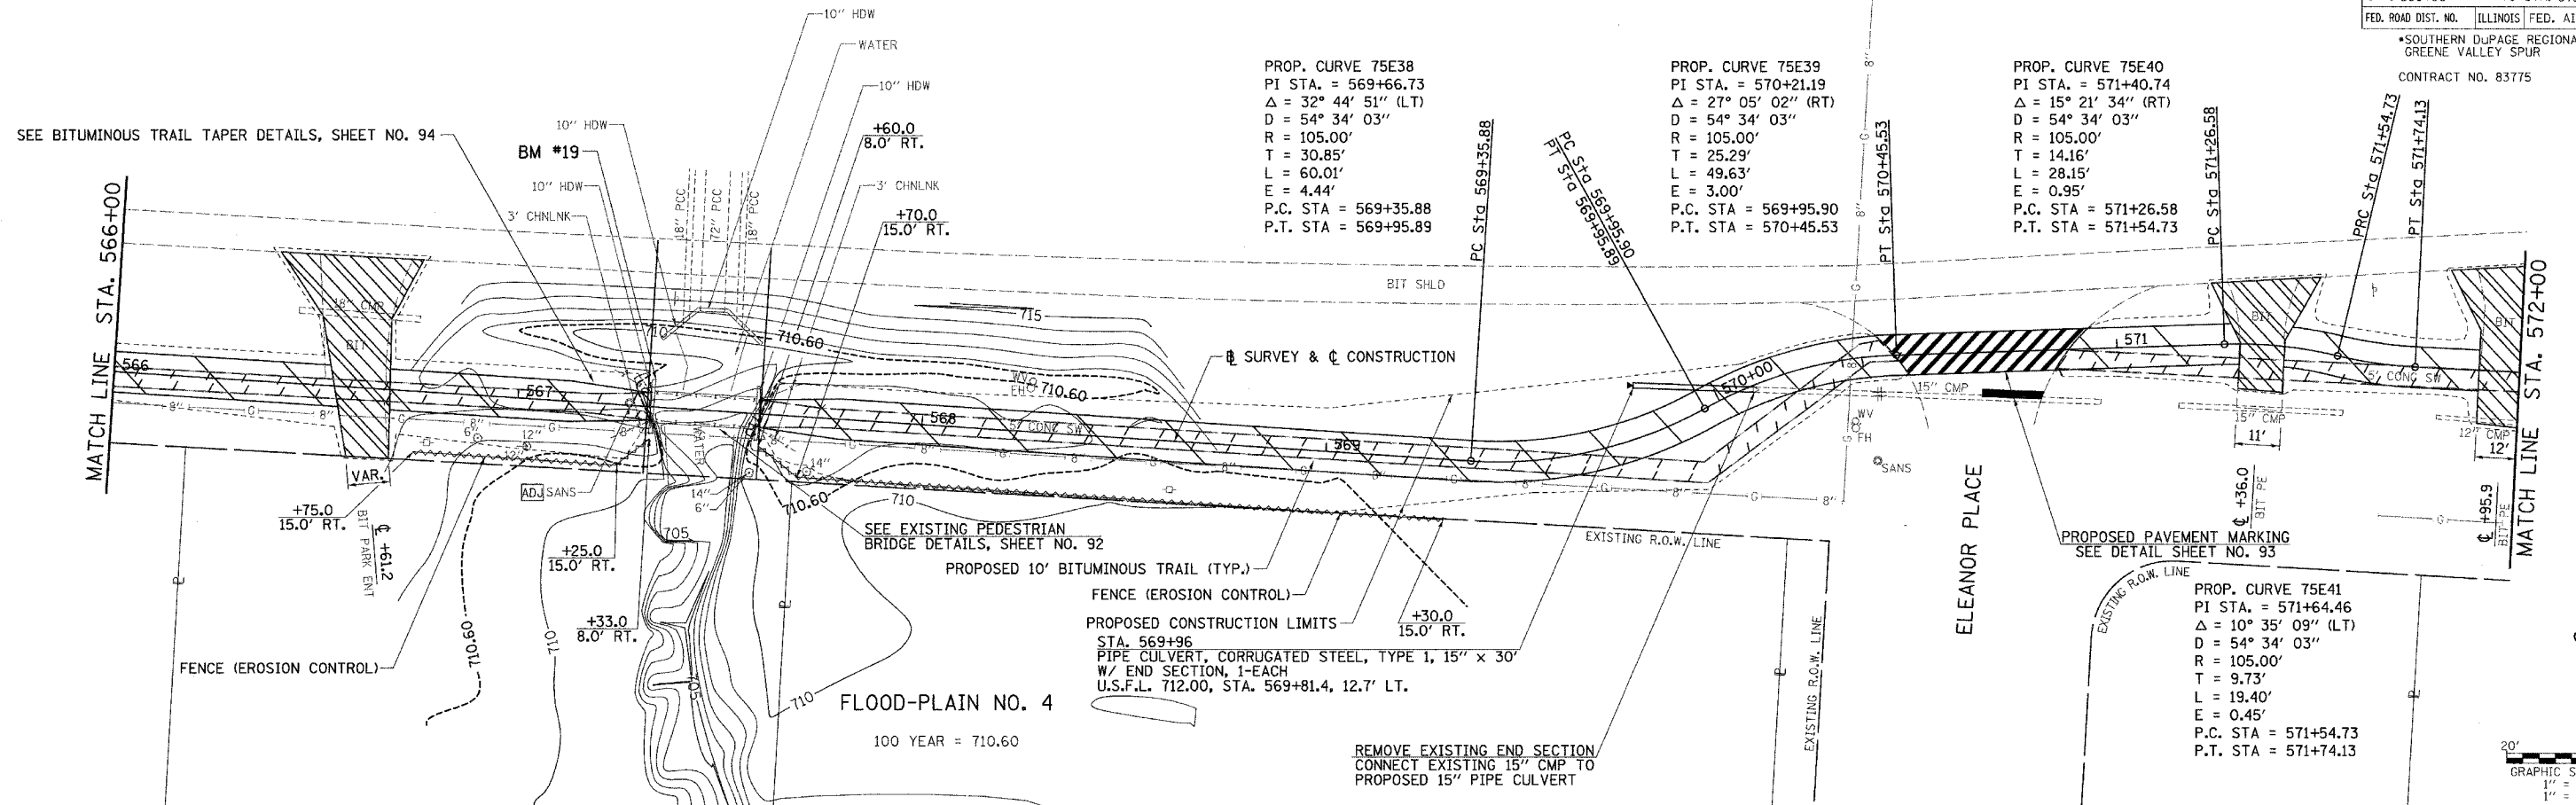

PROFILE	DATE
SUBMITTED	
PLOTTED	
CHECKED	
APPROVED	
NO. _____	

