



RTE. NO.	SECTION	COUNTY	TOTAL SHEETS	SHEET NO.
02-00001-05-BT	DUPAGE		113	65
STA. 584+00		TO STA. 587+63.49		
FED. ROAD DIST. NO.		ILLINOIS FED. AID PROJECT		
*SOUTHERN DUPAGE REGIONAL TRAIL GREENE VALLEY SPUR				
CONTRACT NO. 83775				

PLAN	SUBMITTED	DATE
NO.	BY	
	CHECKED	
	DATE	
	FILE NAME	
	FILE NO.	

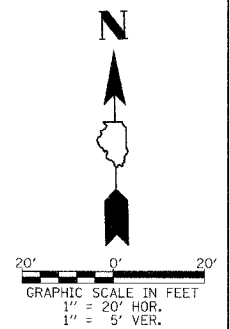

PROFILE	SUBMITTED	DATE
NO.	BY	
	CHECKED	
	DATE	
	FILE NAME	
	FILE NO.	

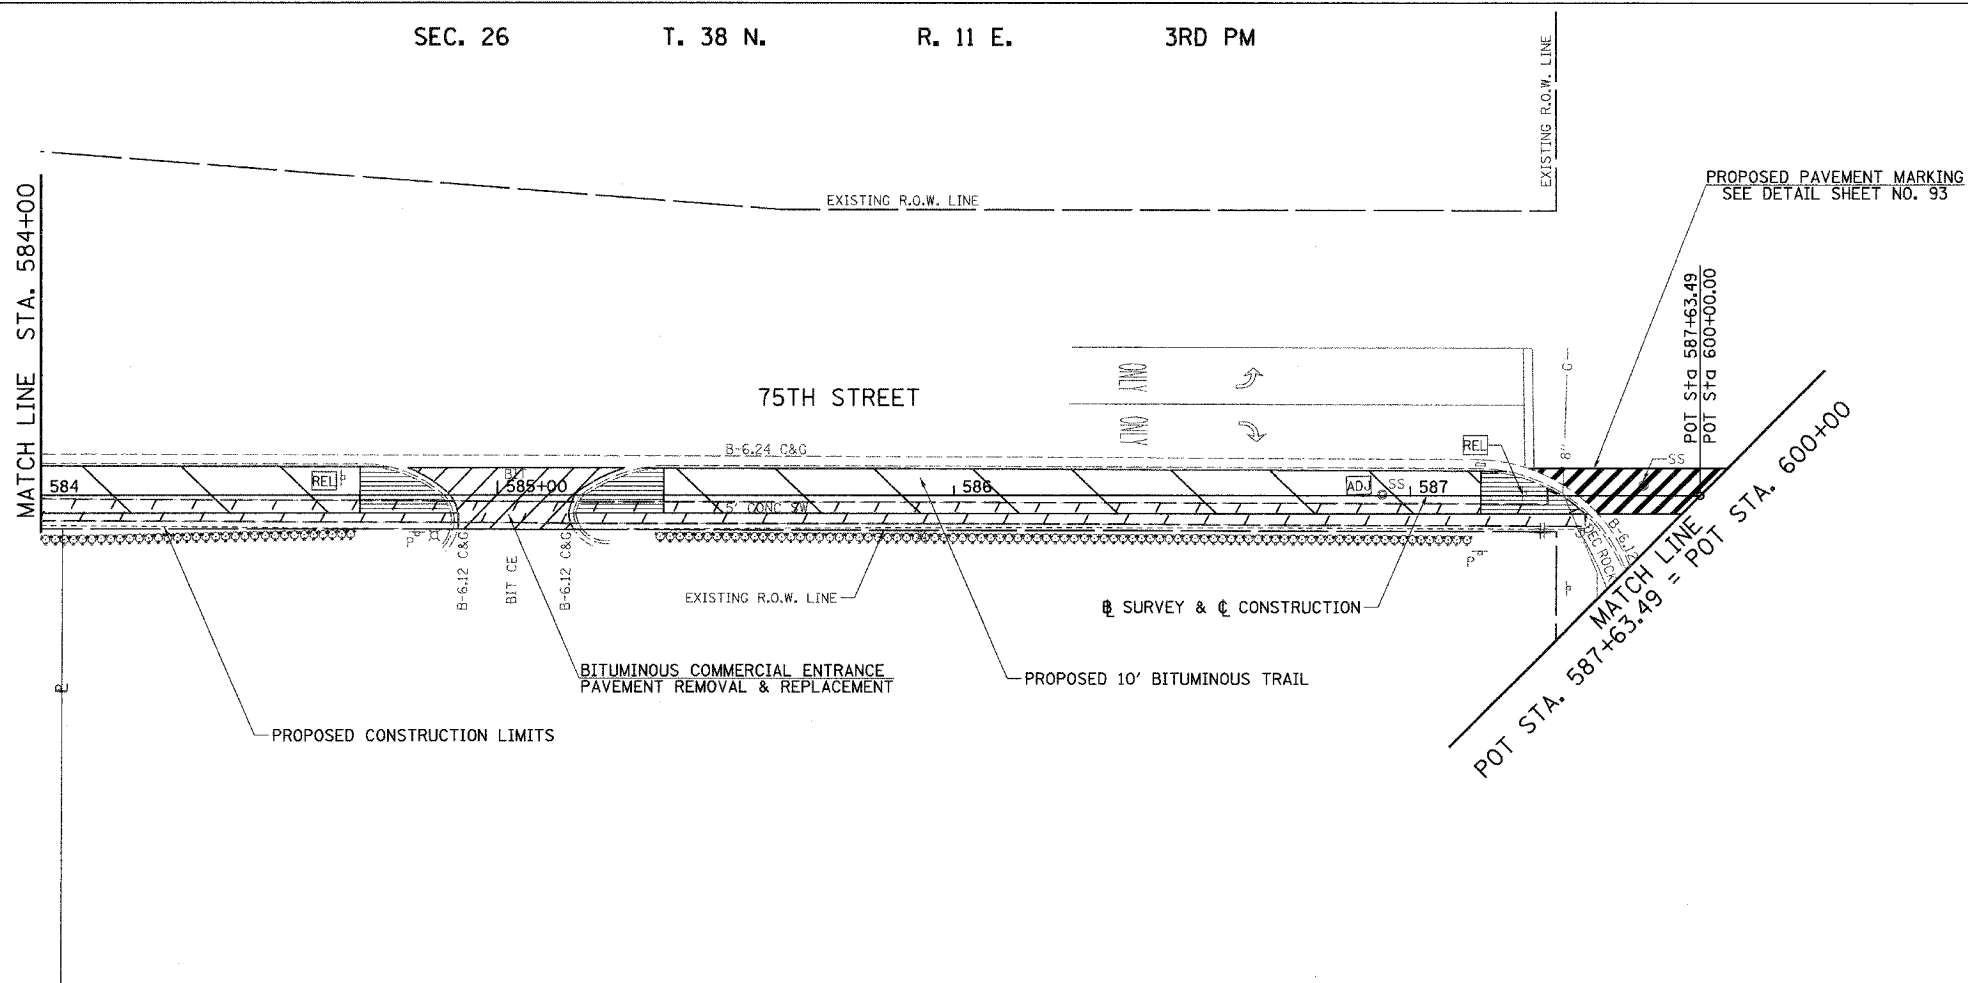