


FAS ROUTE NO.	SEC	COUNTY	TOTAL SHEETS	SHEET NO.
-	*	LEE	23	5

ILLINOIS PROJECT TE-D2(115)

* 01-P4000-00-BT

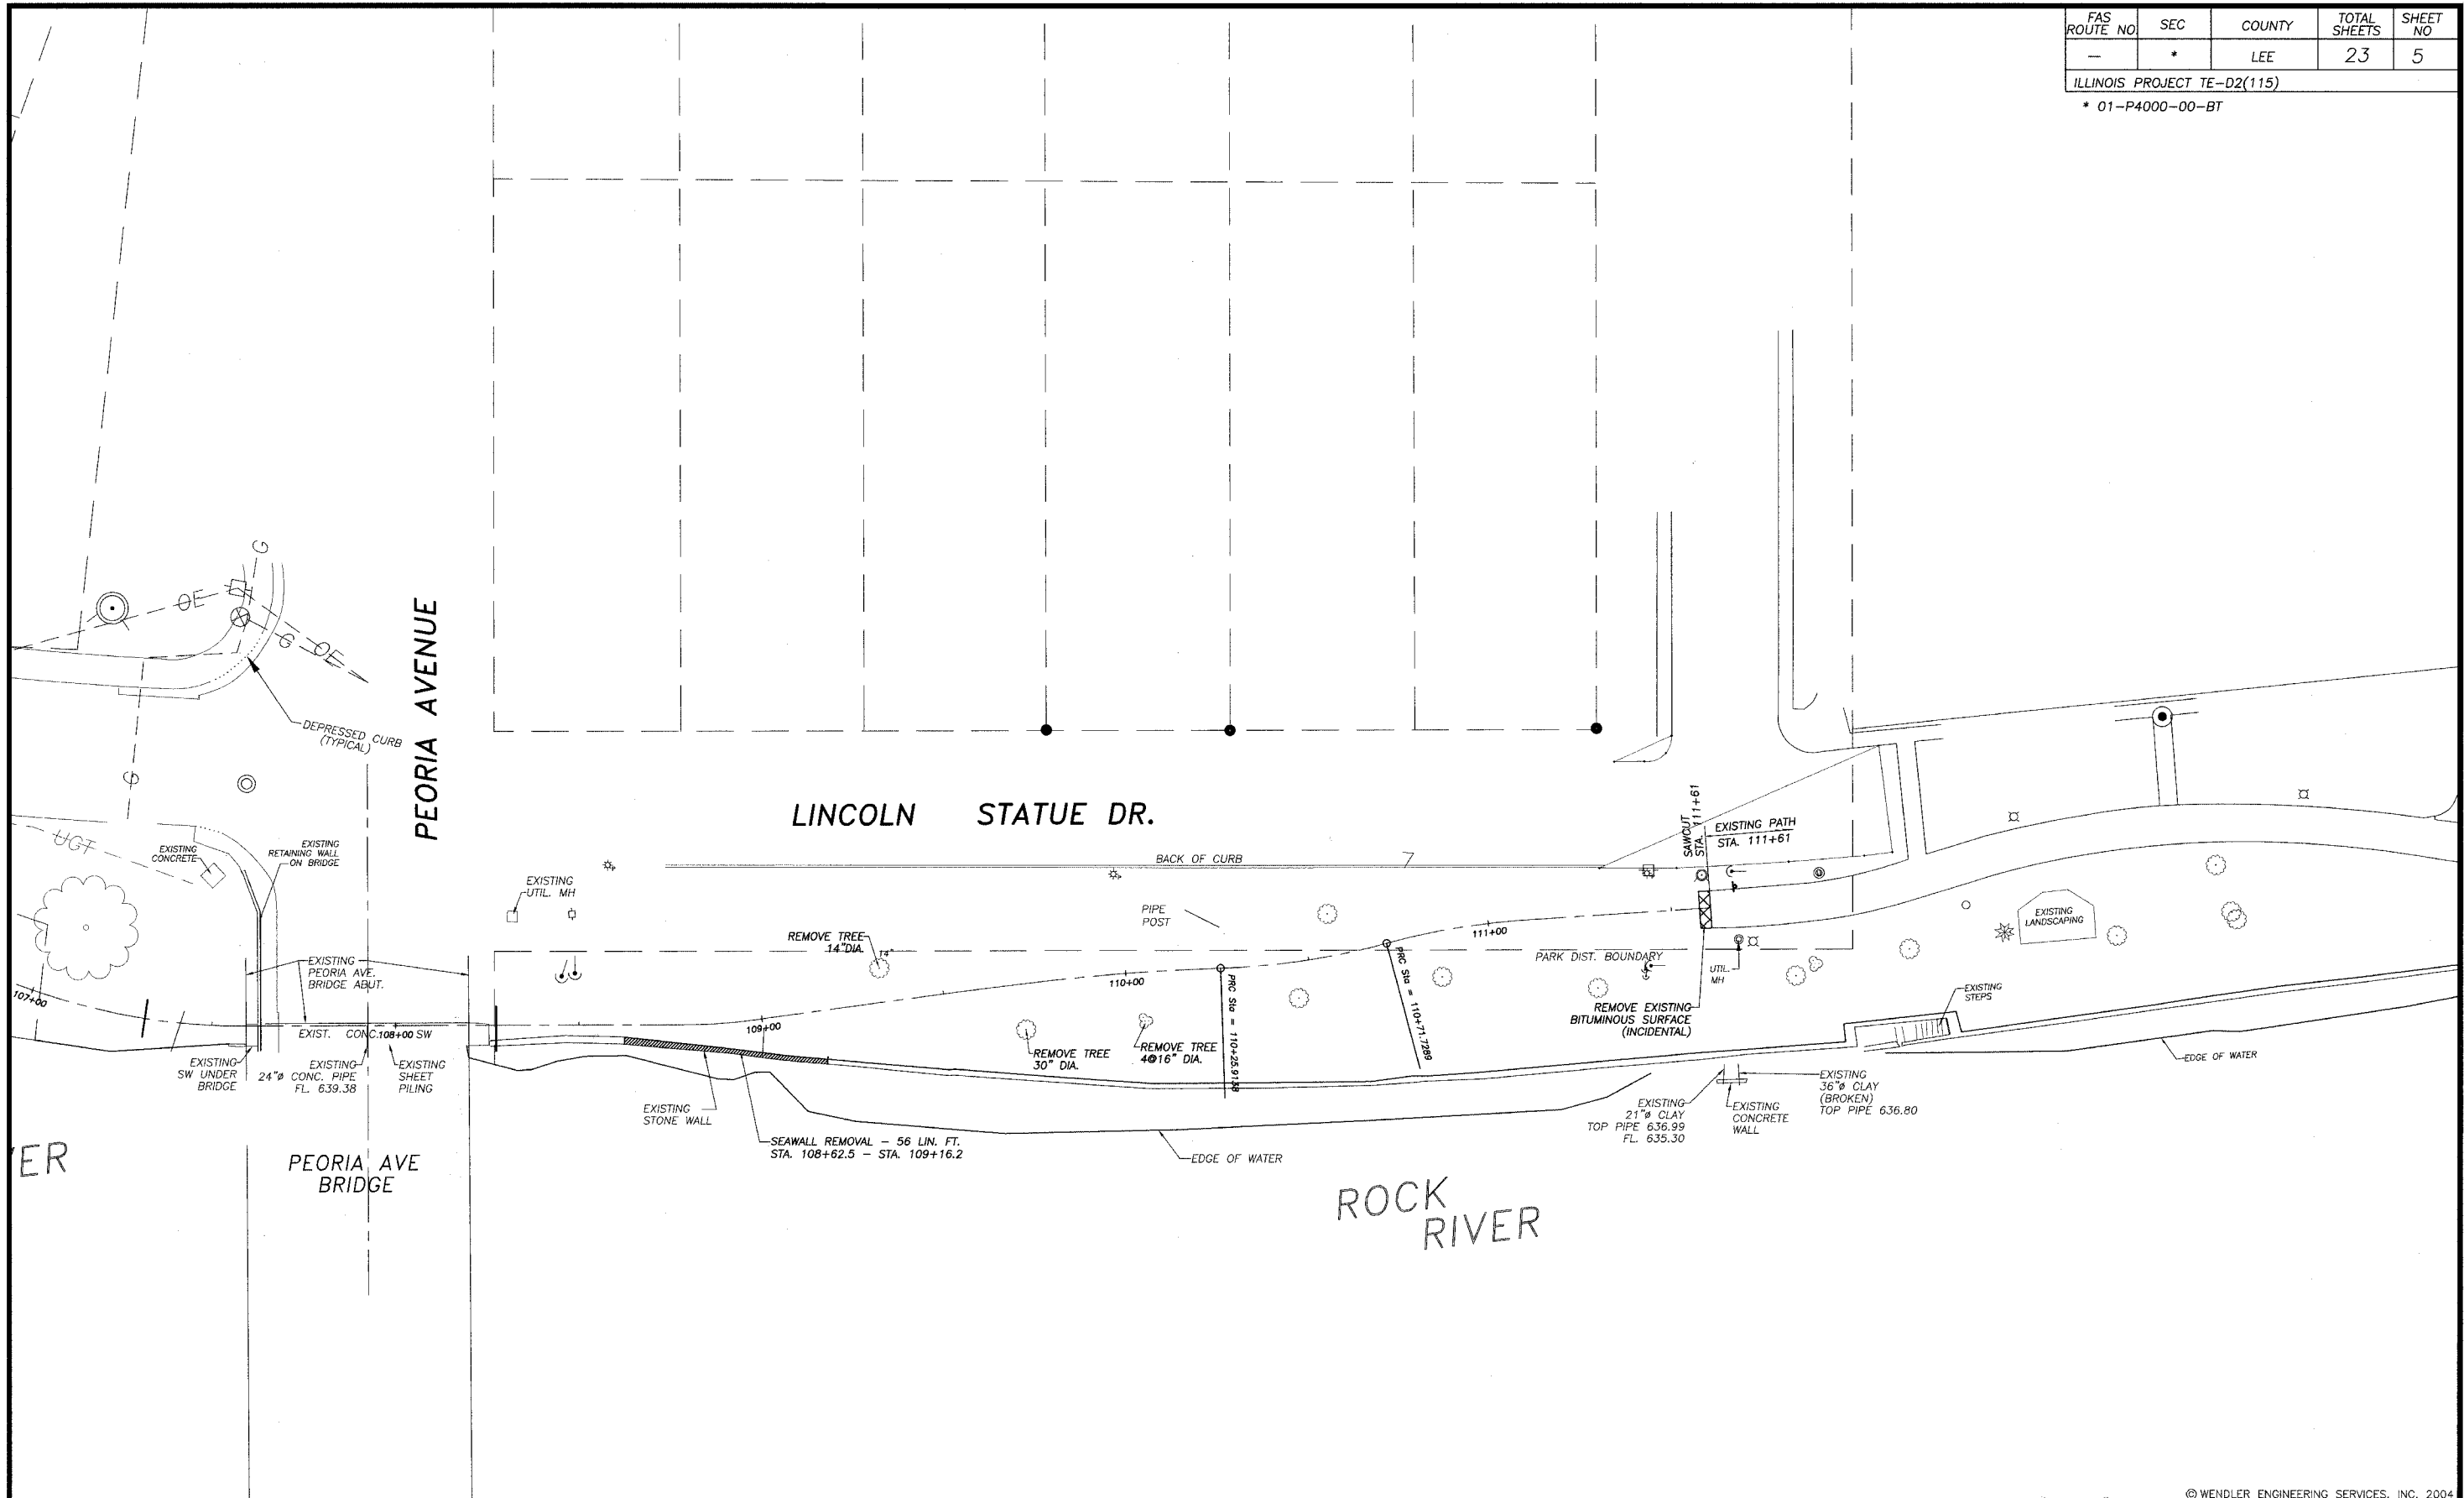

<p>WENDLER ENGINEERING SERVICES, INC. Structural & Civil Engineers—Land Surveying—Environmental Services Illinois Professional Design Firm No. 184-000848</p>	<p>1908 - 2004 AFTER 36 YEARS WE'RE STILL "Turning Ideas... ...Into Reality!"</p>	<p>698 TIMBER CREEK ROAD - P.O. BOX 486 - DIXON, IL 61021 - 815-288-2261 28 E. MARION - SUITE 3 - PRINCETON, IL 61356 - 815-879-4731 1770 WEST STATE ST. - SYCAMORE, IL 60178 - 815-895-5008 804 FREEPORT RD. - STERLING, IL 61081 - (815) 626-4428 E-MAIL: info@wendler.nu</p>	<p>© WENDLER ENGINEERING SERVICES, INC. 2004</p> <table border="1"> <tr> <td>DESIGNED BY</td> <td>DATE</td> <td>SURVEYED BY</td> <td>DATE</td> </tr> <tr> <td>BEH, BDS</td> <td></td> <td></td> <td></td> </tr> <tr> <td>DRAWING NAME</td> <td>DRAWING DATE</td> <td>JOB NO.</td> <td></td> </tr> <tr> <td>YMCA</td> <td>2/3/2004</td> <td>99022</td> <td></td> </tr> <tr> <td colspan="4"> <p>SEC 01-P4000-00-BT DEMOLITION PLAN DIXON PARK DISTRICT</p> </td> </tr> </table>	DESIGNED BY	DATE	SURVEYED BY	DATE	BEH, BDS				DRAWING NAME	DRAWING DATE	JOB NO.		YMCA	2/3/2004	99022		<p>SEC 01-P4000-00-BT DEMOLITION PLAN DIXON PARK DISTRICT</p>			
	DESIGNED BY	DATE	SURVEYED BY	DATE																			
	BEH, BDS																						
	DRAWING NAME	DRAWING DATE	JOB NO.																				
YMCA	2/3/2004	99022																					
<p>SEC 01-P4000-00-BT DEMOLITION PLAN DIXON PARK DISTRICT</p>																							
<p>Scale: 1"=20'</p>		<p>CLIENT: YMCA</p>																					
<p>1908 - 2004 AFTER 36 YEARS WE'RE STILL "Turning Ideas... ...Into Reality!"</p>		<p>698 TIMBER CREEK ROAD - P.O. BOX 486 - DIXON, IL 61021 - 815-288-2261 28 E. MARION - SUITE 3 - PRINCETON, IL 61356 - 815-879-4731 1770 WEST STATE ST. - SYCAMORE, IL 60178 - 815-895-5008 804 FREEPORT RD. - STERLING, IL 61081 - (815) 626-4428 E-MAIL: info@wendler.nu</p>																					
<p>© WENDLER ENGINEERING SERVICES, INC. 2004</p> <table border="1"> <tr> <td>DESIGNED BY</td> <td>DATE</td> <td>SURVEYED BY</td> <td>DATE</td> </tr> <tr> <td>BEH, BDS</td> <td></td> <td></td> <td></td> </tr> <tr> <td>DRAWING NAME</td> <td>DRAWING DATE</td> <td>JOB NO.</td> <td></td> </tr> <tr> <td>YMCA</td> <td>2/3/2004</td> <td>99022</td> <td></td> </tr> <tr> <td colspan="4"> <p>SEC 01-P4000-00-BT DEMOLITION PLAN DIXON PARK DISTRICT</p> </td> </tr> </table>		DESIGNED BY	DATE	SURVEYED BY	DATE	BEH, BDS				DRAWING NAME	DRAWING DATE	JOB NO.		YMCA	2/3/2004	99022		<p>SEC 01-P4000-00-BT DEMOLITION PLAN DIXON PARK DISTRICT</p>					
DESIGNED BY	DATE	SURVEYED BY	DATE																				
BEH, BDS																							
DRAWING NAME	DRAWING DATE	JOB NO.																					
YMCA	2/3/2004	99022																					
<p>SEC 01-P4000-00-BT DEMOLITION PLAN DIXON PARK DISTRICT</p>																							