


RTE.	SECTION	COUNTY	TOTAL SHEETS	SHEET NO.
FAI 80	(50-2)HBR	LA SALLE	460	35
STA. 643+00		TO STA. 653+75		
FED. ROAD DIST. NO.		ILLINOIS	FED. AID PROJECT	

**CONTRACT NO. 86603**

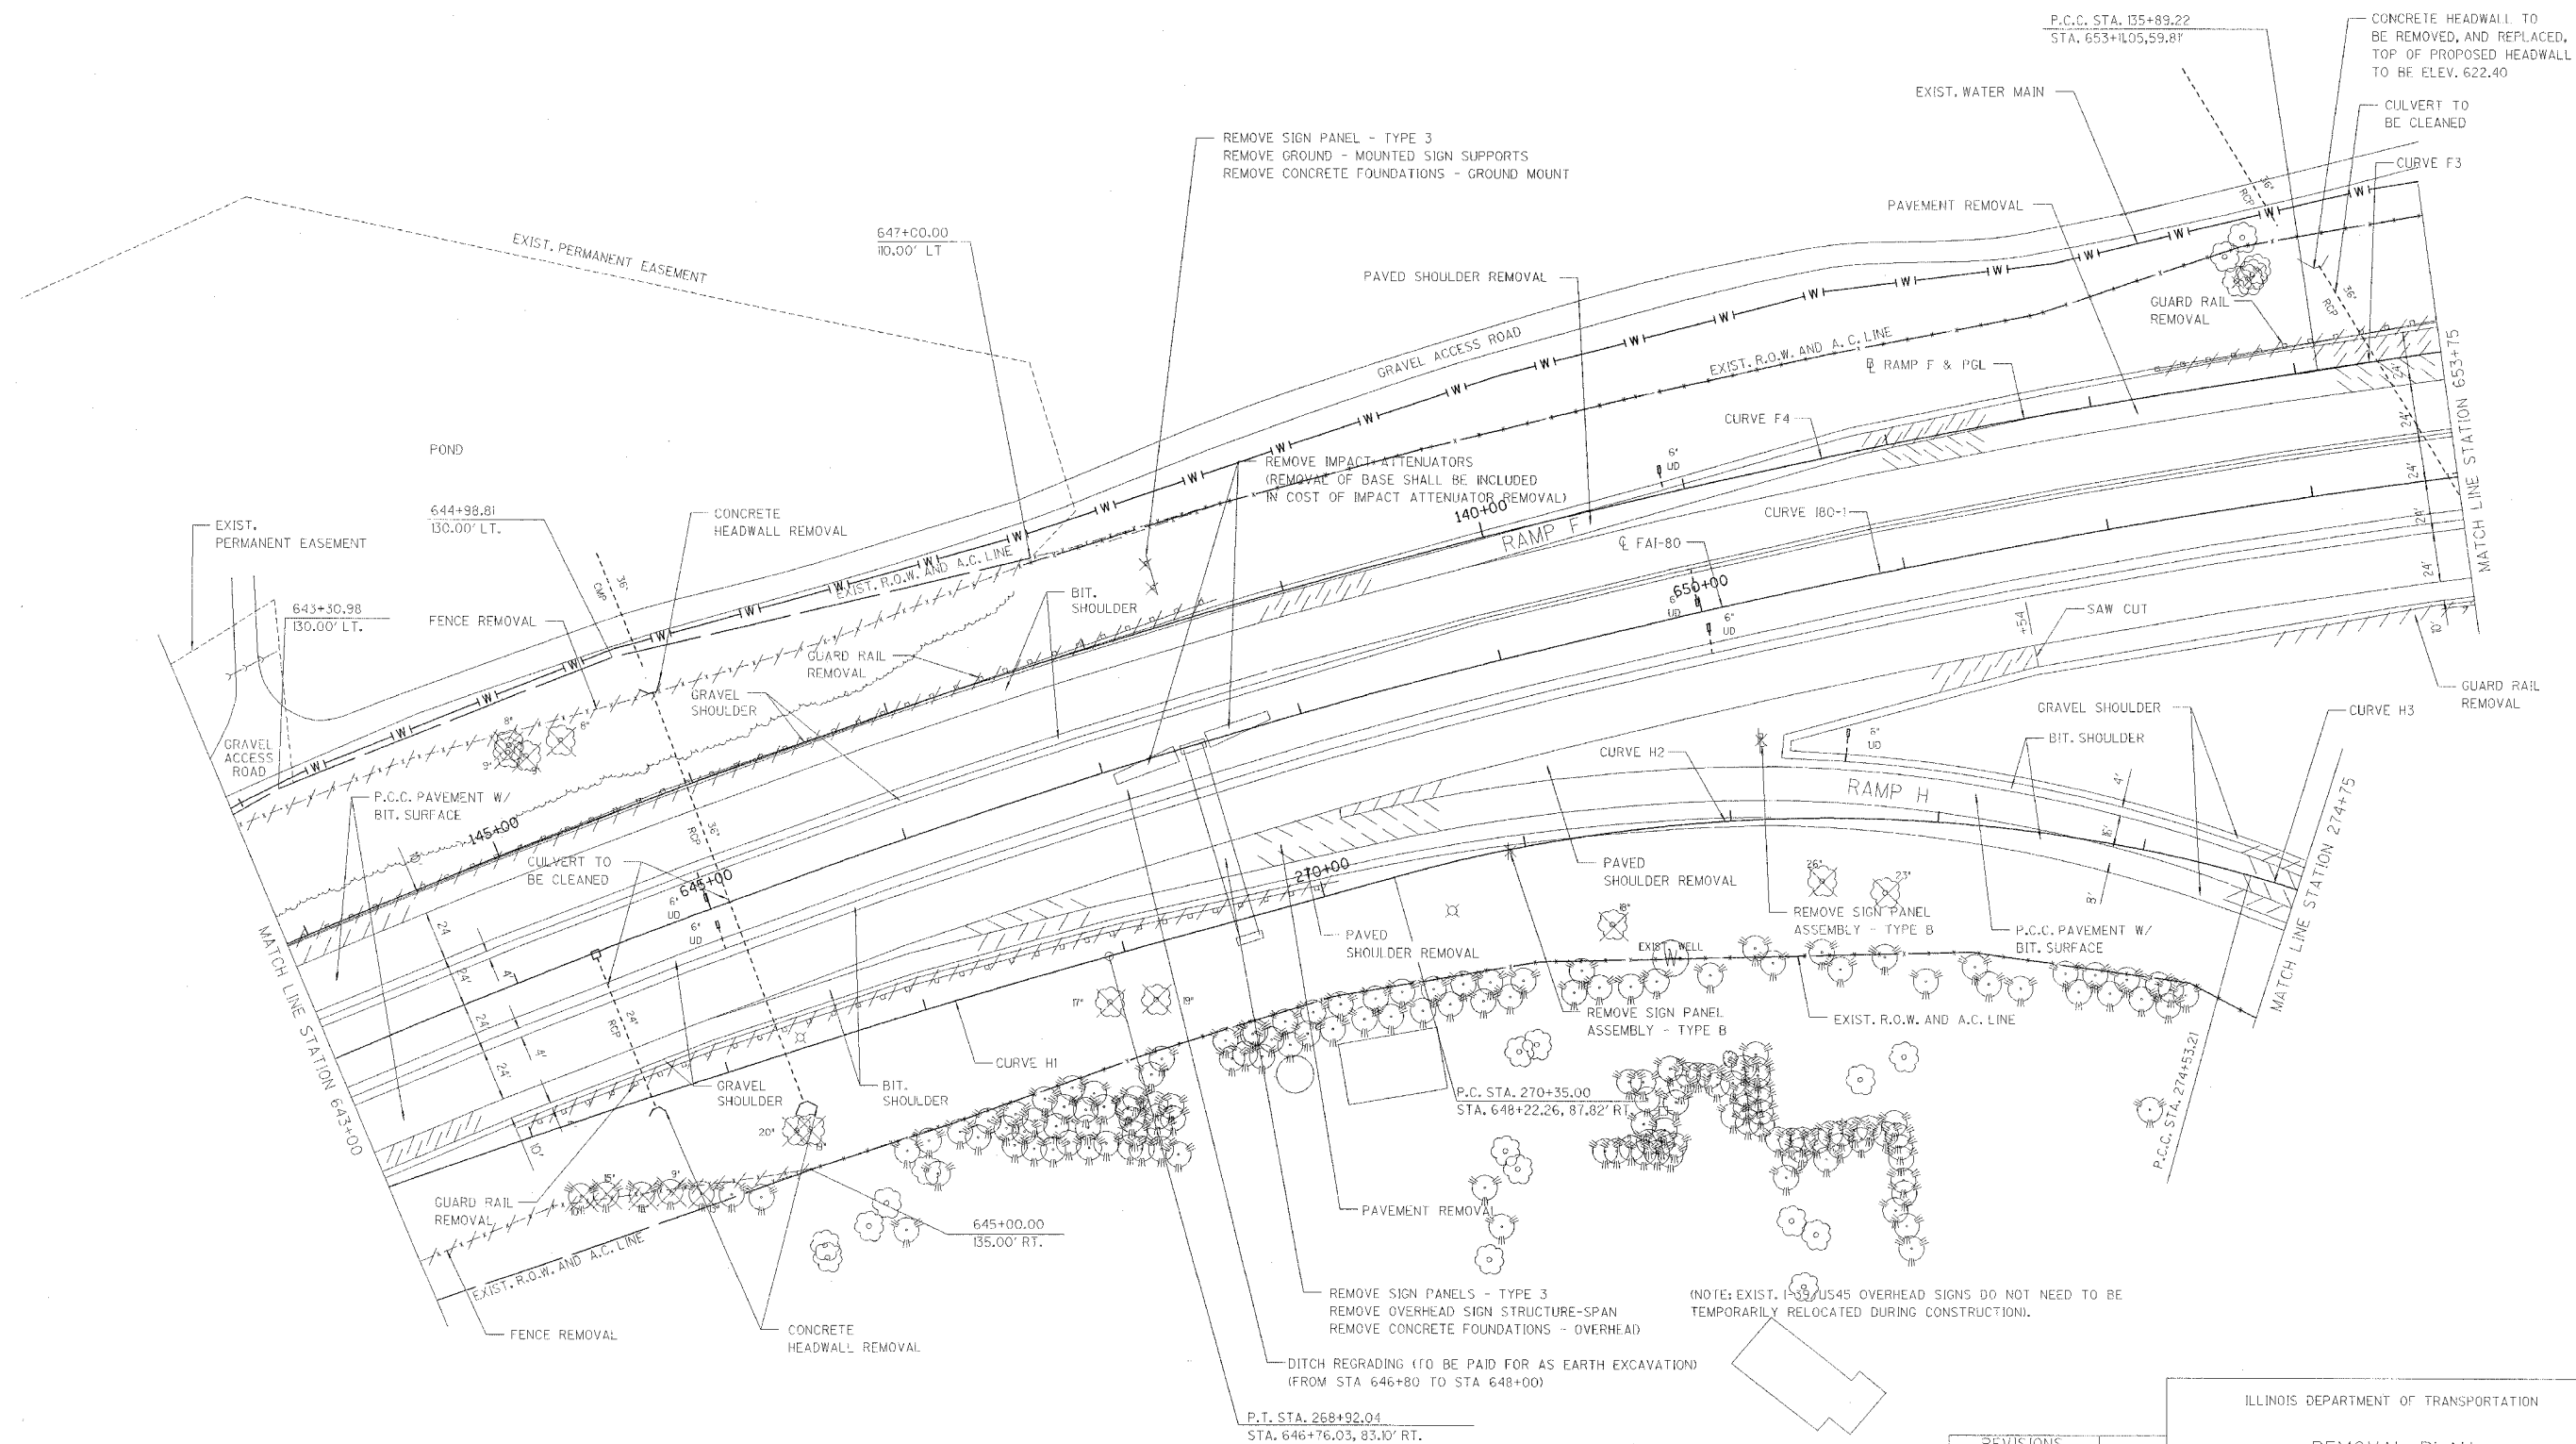

REVISIONS	
NAME	DATE

ILLINOIS DEPARTMENT OF TRANSPORTATION

**REMOVAL PLAN**

F.A.I. 80 AT ILLINOIS ROUTE 351  
STATION 643+00 TO STATION 653+75

DATE: 09/04  
DRAWN BY: JOK  
CHECKED BY: MTD

0 40 80  
SCALE: IN FEET