


RTE.	SECTION	COUNTY	TOTAL SHEETS	SHEET NO.
FAI 80	(50-2)HBR	LA SALLE	460	40
STA. 643+00		TO STA. 653+75		
FED. ROAD DIST. NO.		ILLINOIS	FED. AID PROJECT	

CONTRACT NO. 86603

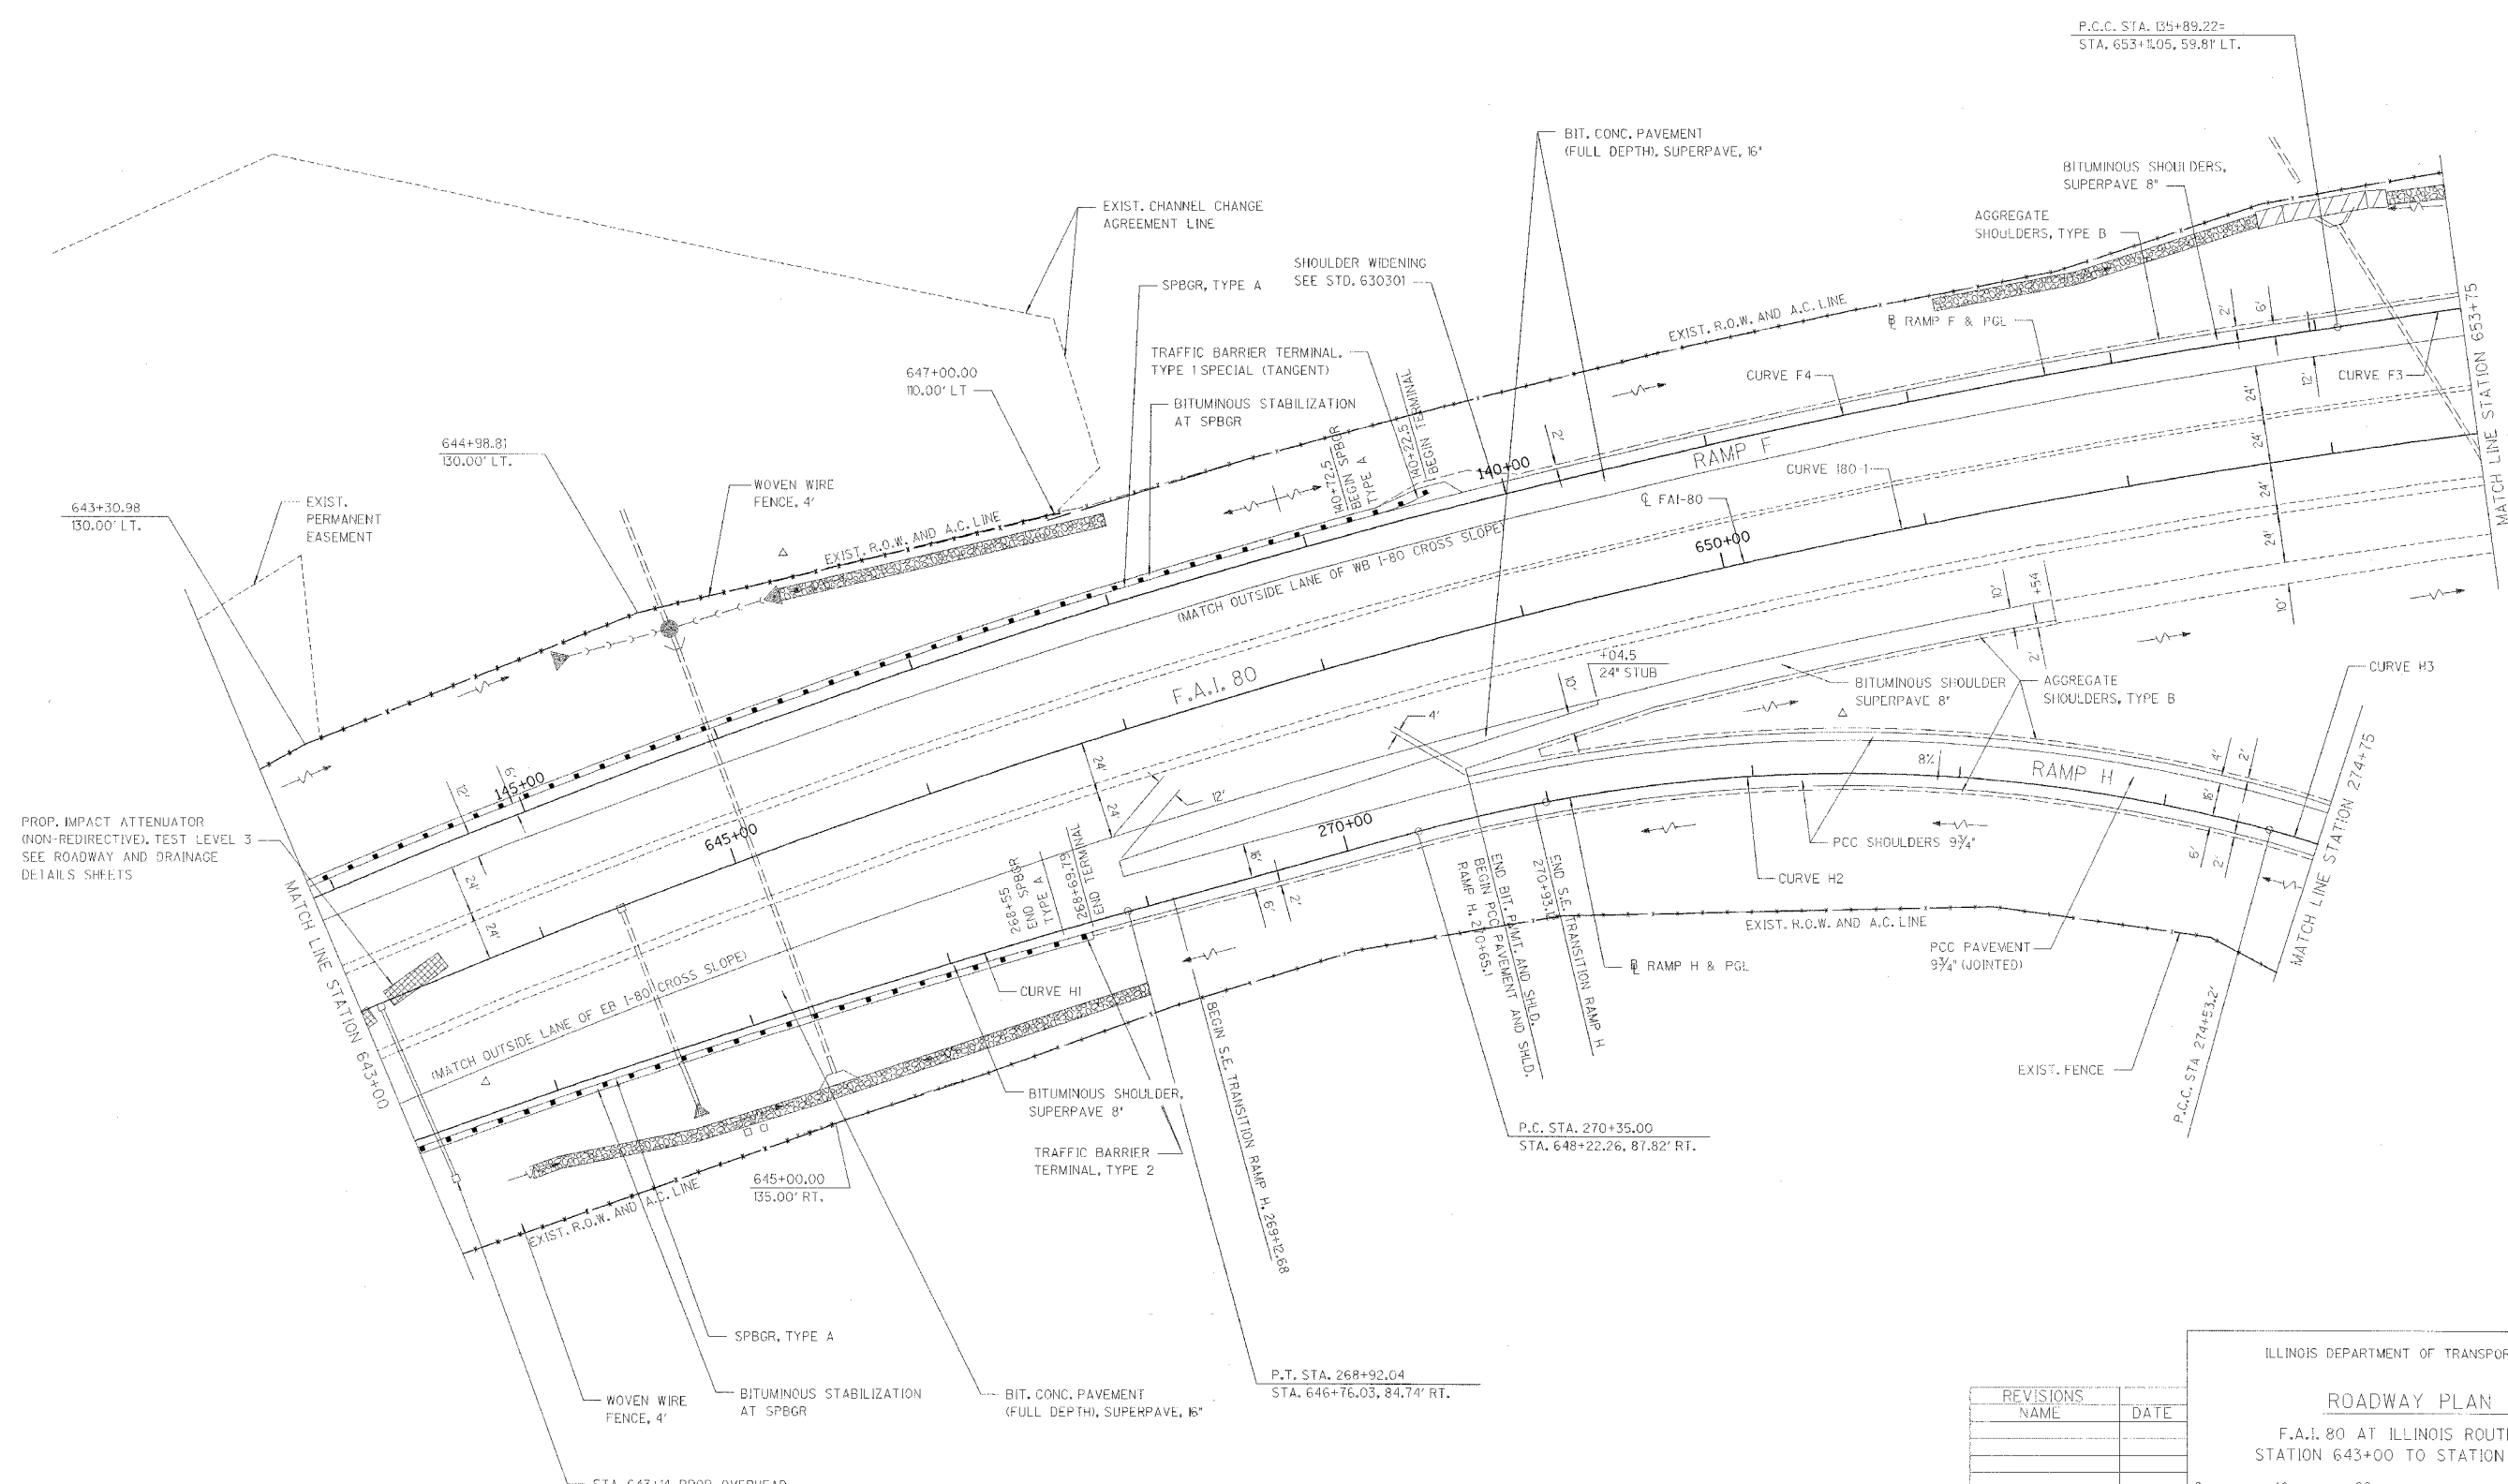

PROP. IMPACT ATTENUATOR (NON-REDIRECTIVE), TEST LEVEL 3 SEE ROADWAY AND DRAINAGE DETAILS SHEETS

STA. 643+14, PROP. OVERHEAD SIGN STRUCTURE, NO. 350501080R076.4 (SEE OVERHEAD SIGN STRUCTURE PLANS)

REVISIONS	NAME	DATE

ILLINOIS DEPARTMENT OF TRANSPORTATION

ROADWAY PLAN

F.A.I. 80 AT ILLINOIS ROUTE 351
STATION 643+00 TO STATION 653+75

DATE: 09/04
DRAWN BY: JJK
CHECKED BY: MTD

0 40 80
SCALE IN FEET