
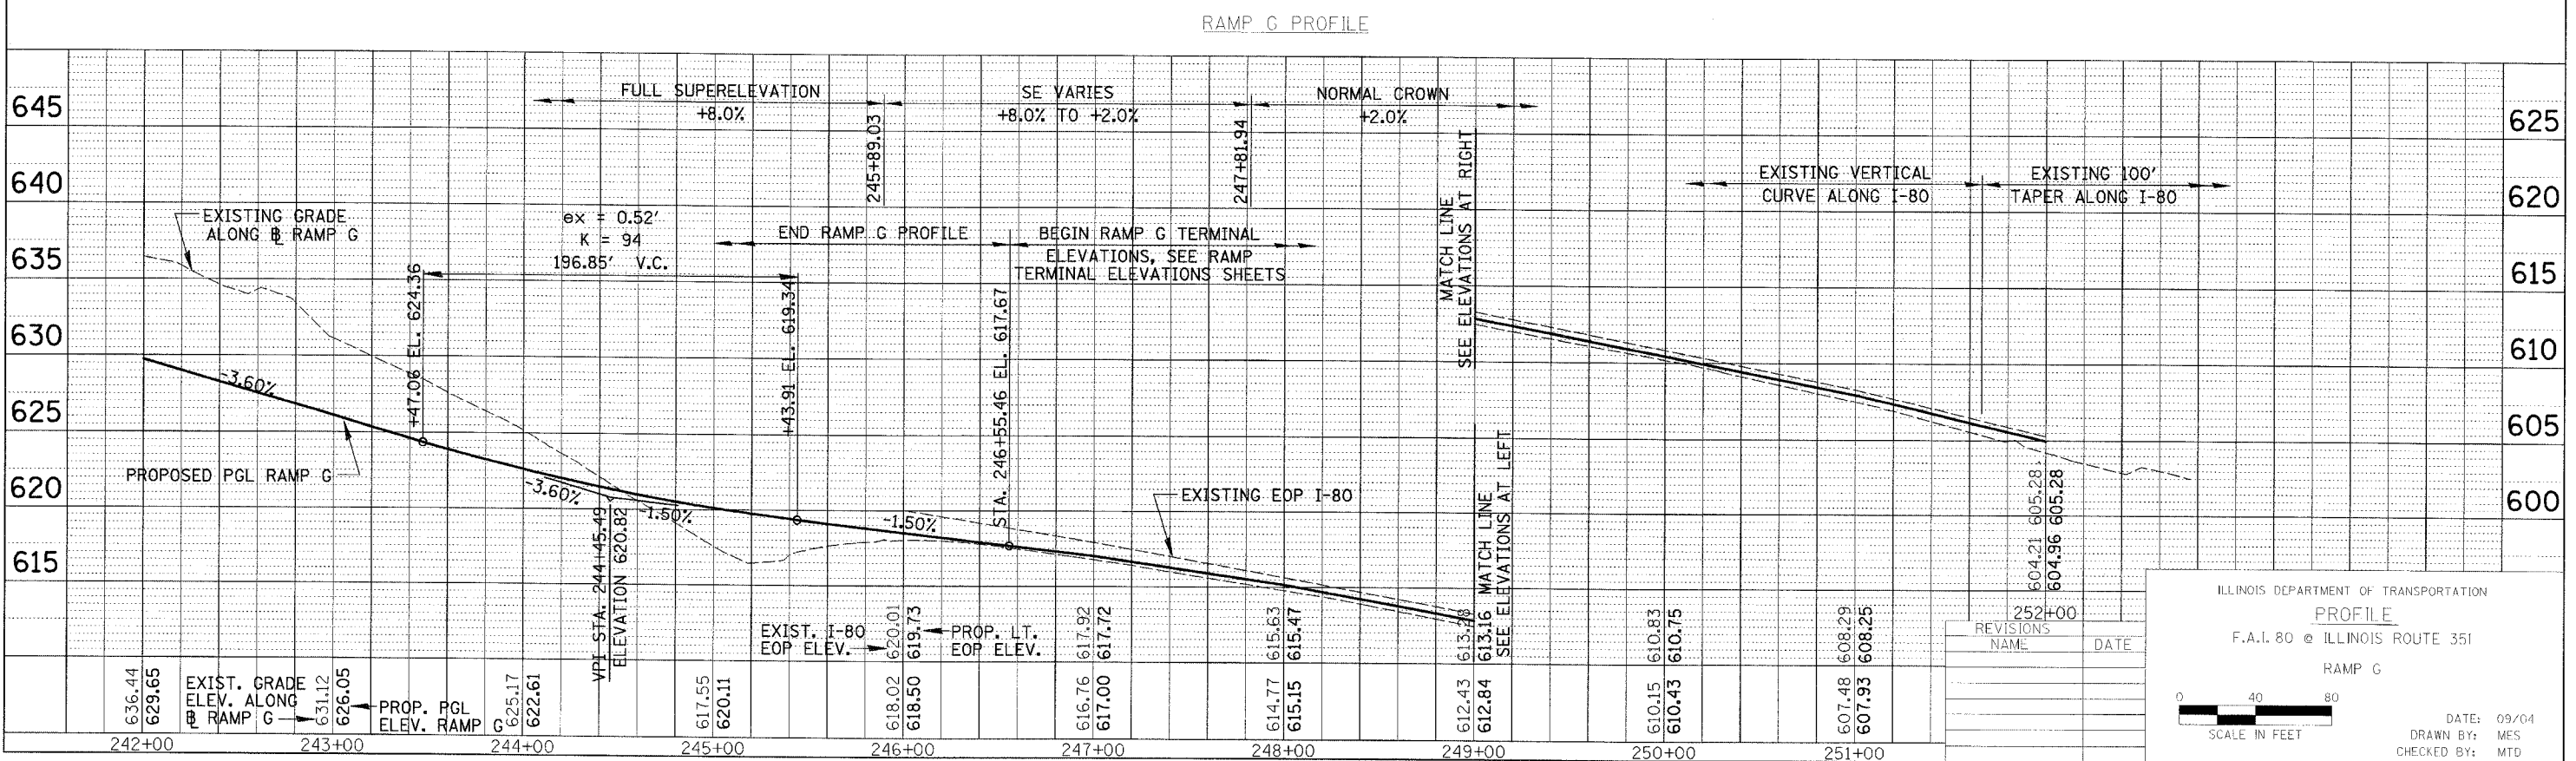


RTE.	SECTION	COUNTY	TOTAL SHEETS	SHEET NO.
FAI 80	150-21HBR	LA SALLE	460	47
STA. 230+00		TO STA. 252+00		
FED. ROAD DIST. NO.		ILLINOIS FED. AID PROJECT		
<b>CONTRACT NO. 86603</b>				

PLAN	SURVEYED	DATE
NOTED	BY	
NO. _____	BY	
NO. _____	BY	
NO. _____	BY	

PROFILE	SURVEYED	DATE
NOTED	BY	
NO. _____	BY	
NO. _____	BY	
NO. _____	BY	

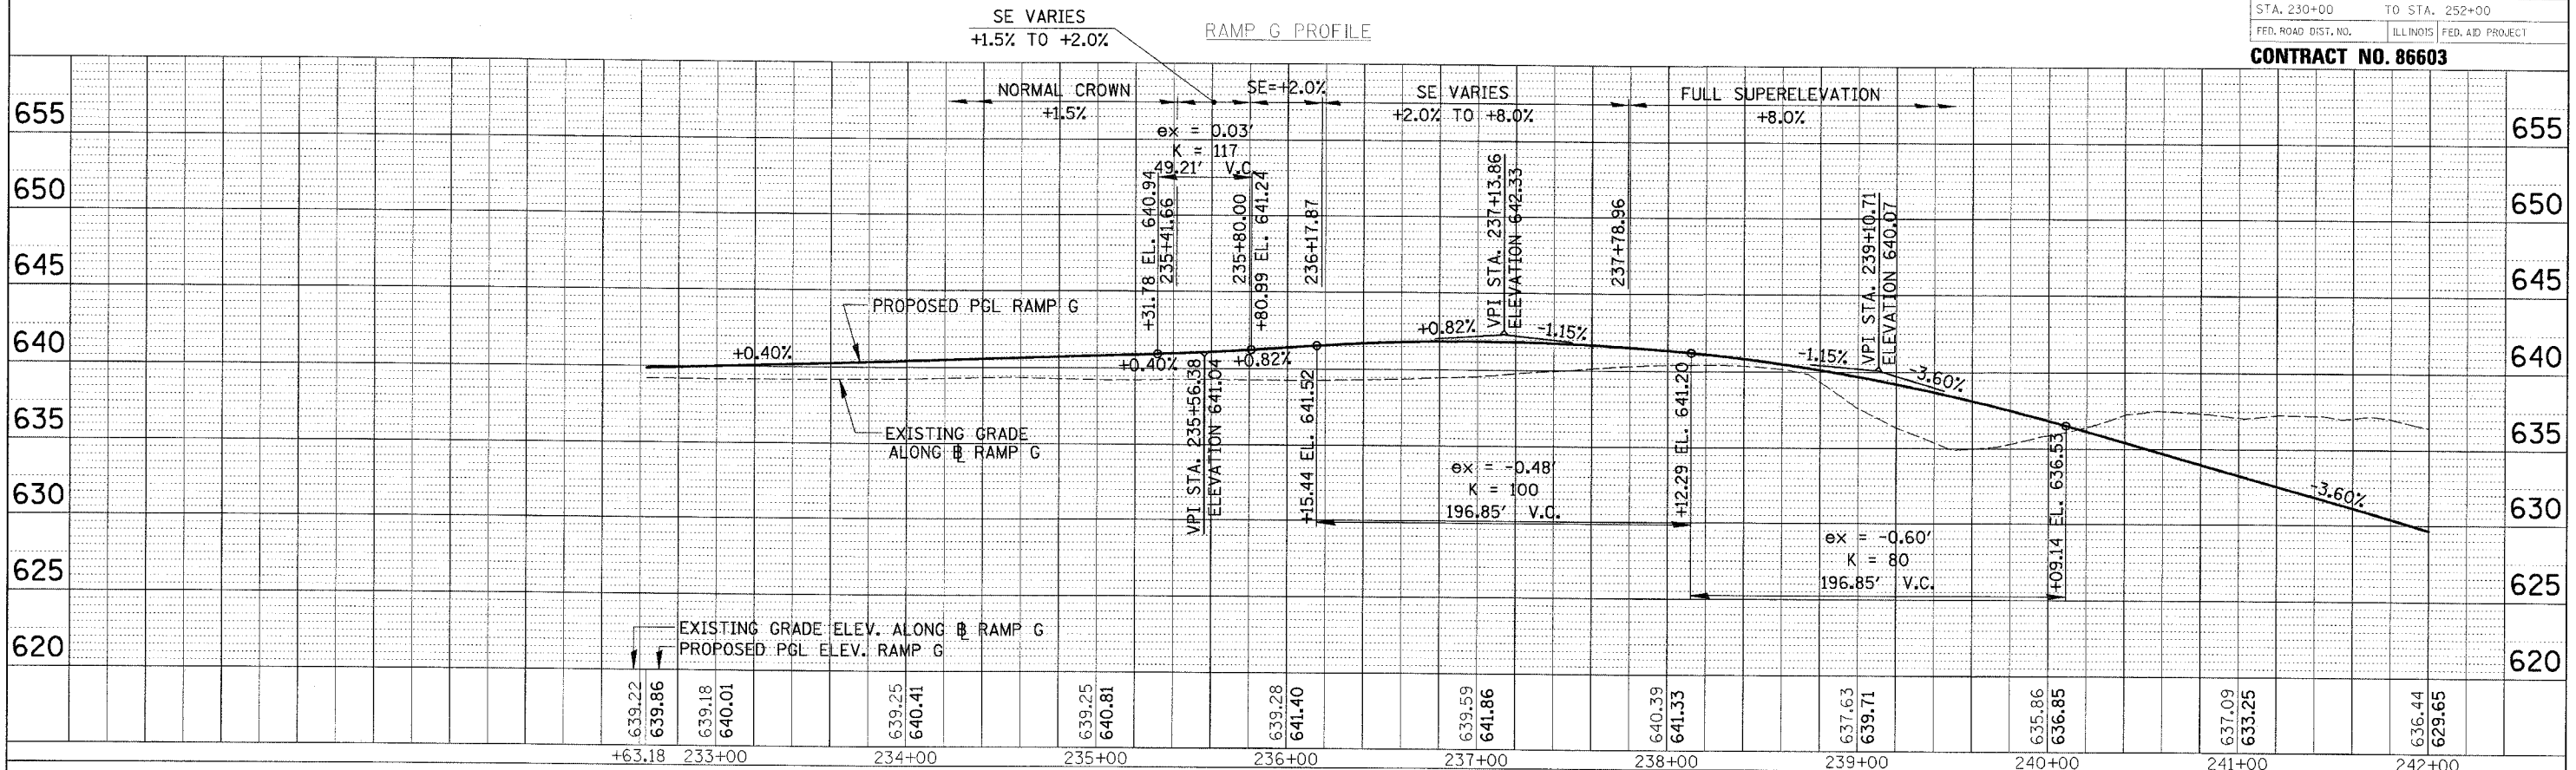

ILLINOIS DEPARTMENT OF TRANSPORTATION

**PROFILE**

F.A.I. 80 @ ILLINOIS ROUTE 351

RAMP G

REVISIONS

NO.	NAME	DATE

DATE: 09/04  
DRAWN BY: MES  
CHECKED BY: MTD

SCALE IN FEET: 0 40 80