


|                     |           |               |                  |           |
|---------------------|-----------|---------------|------------------|-----------|
| RTE.                | SECTION   | COUNTY        | TOTAL SHEETS     | SHEET NO. |
| FA180               | 450-21HBR | LA SALLE      | 460              | 59        |
| STA. 52+95          |           | TO STA. 60+70 |                  |           |
| FED. ROAD DIST. NO. |           | ILL. INOIS    | FED. AID PROJECT |           |

**CONTRACT NO. 86603**

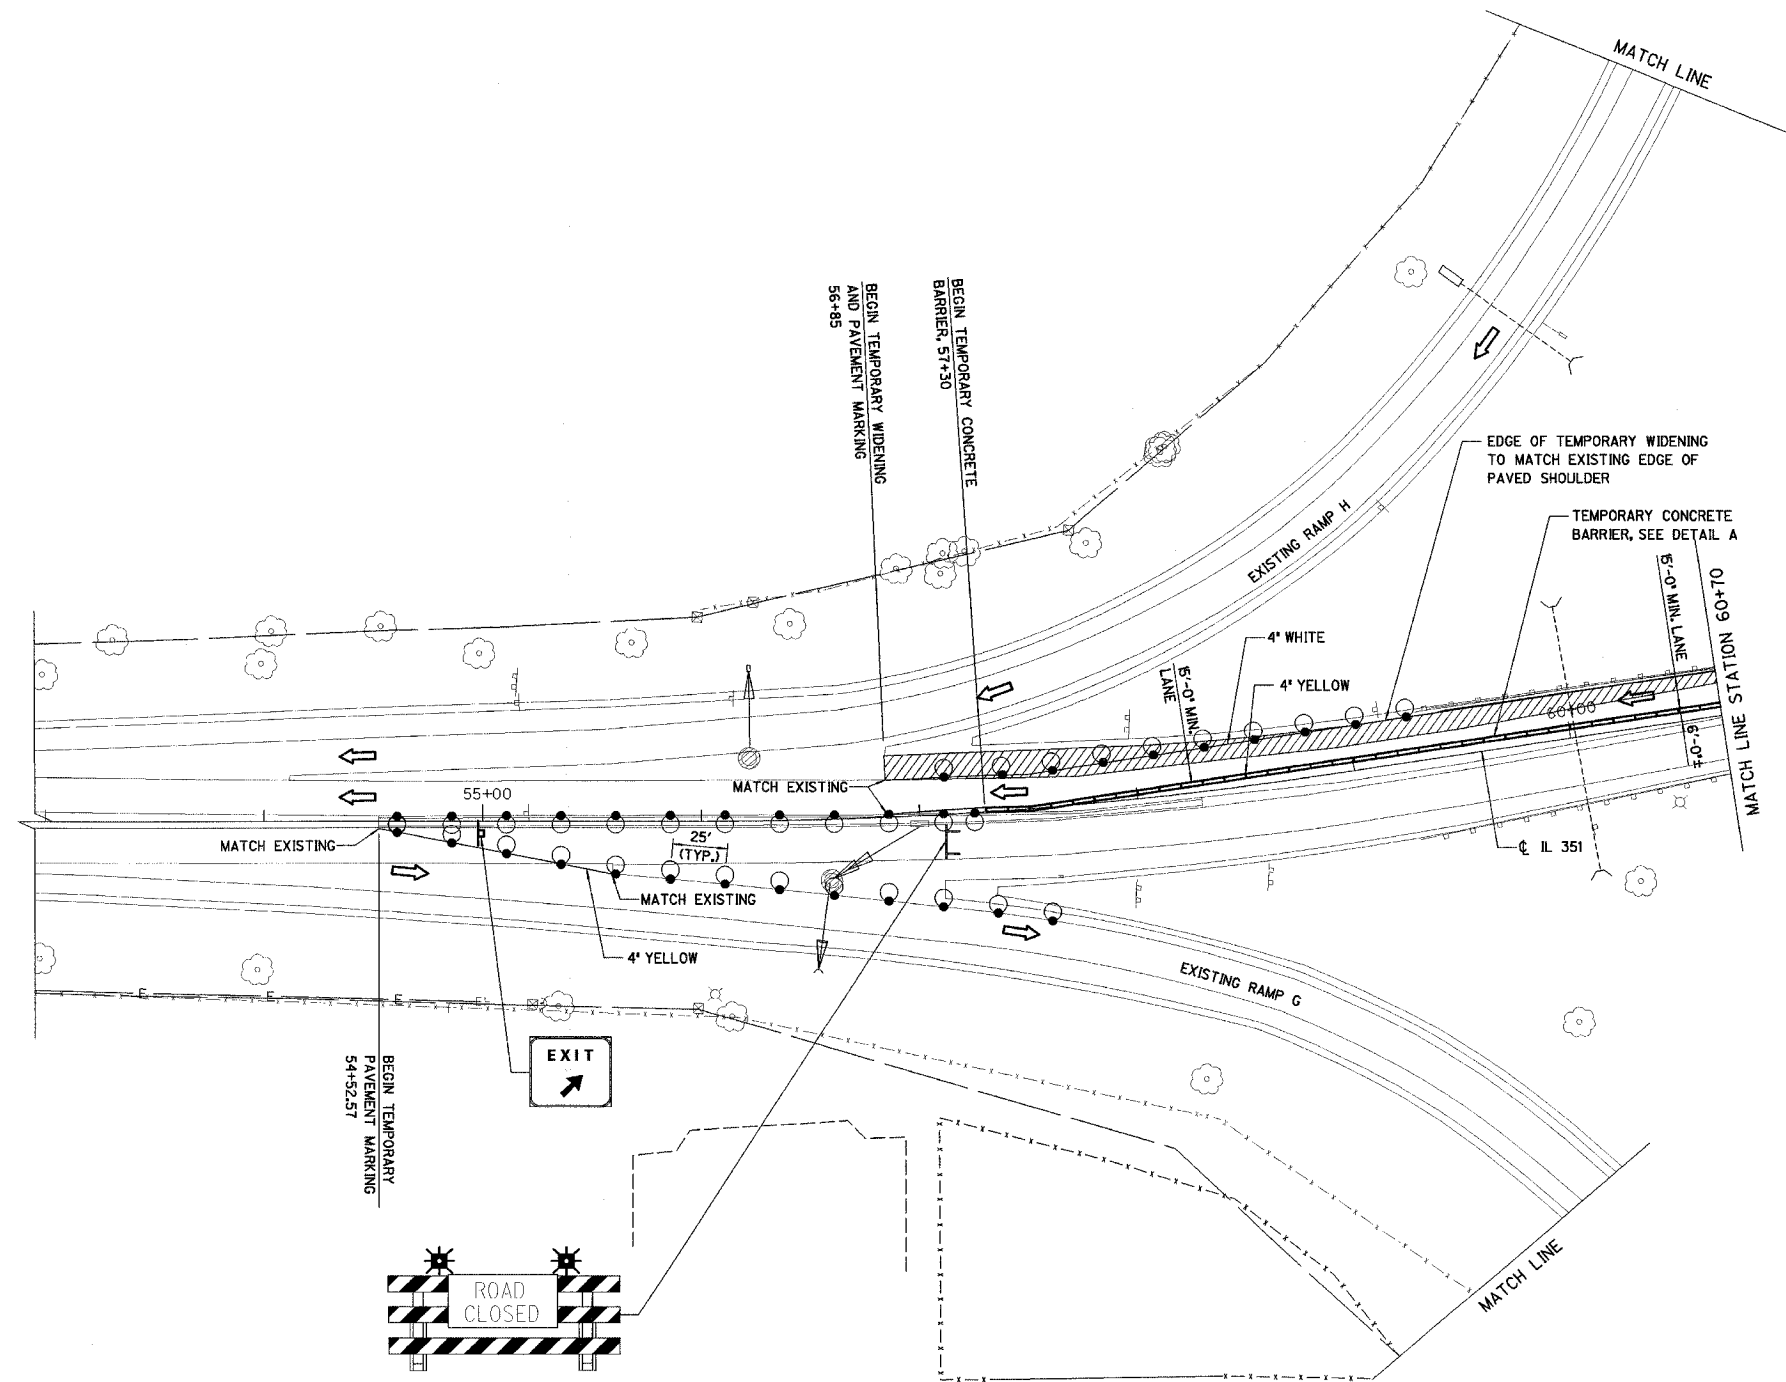

| REVISIONS NAME | DATE |
|----------------|------|
|                |      |
|                |      |
ILLINOIS DEPARTMENT OF TRANSPORTATION

**STAGE I CONSTRUCTION PLAN**

F.A.I. 80 AT ILLINOIS ROUTE 351  
STATION 52+95 TO STATION 60+70

DATE: 09/04  
DRAWN BY: MES  
CHECKED BY: MTD

0 40 80  
SCALE IN FEET