


R.I.E.	SECTION	COUNTY	TOTAL SHEETS	SHEET NO.
FAI80	450-21HBR	LA SALLE	460	62
STA. 653+75		TO STA. 663+50		
FED. ROAD DIST. NO.		ILLINOIS FED. AID PROJECT		

CONTRACT NO. 86603

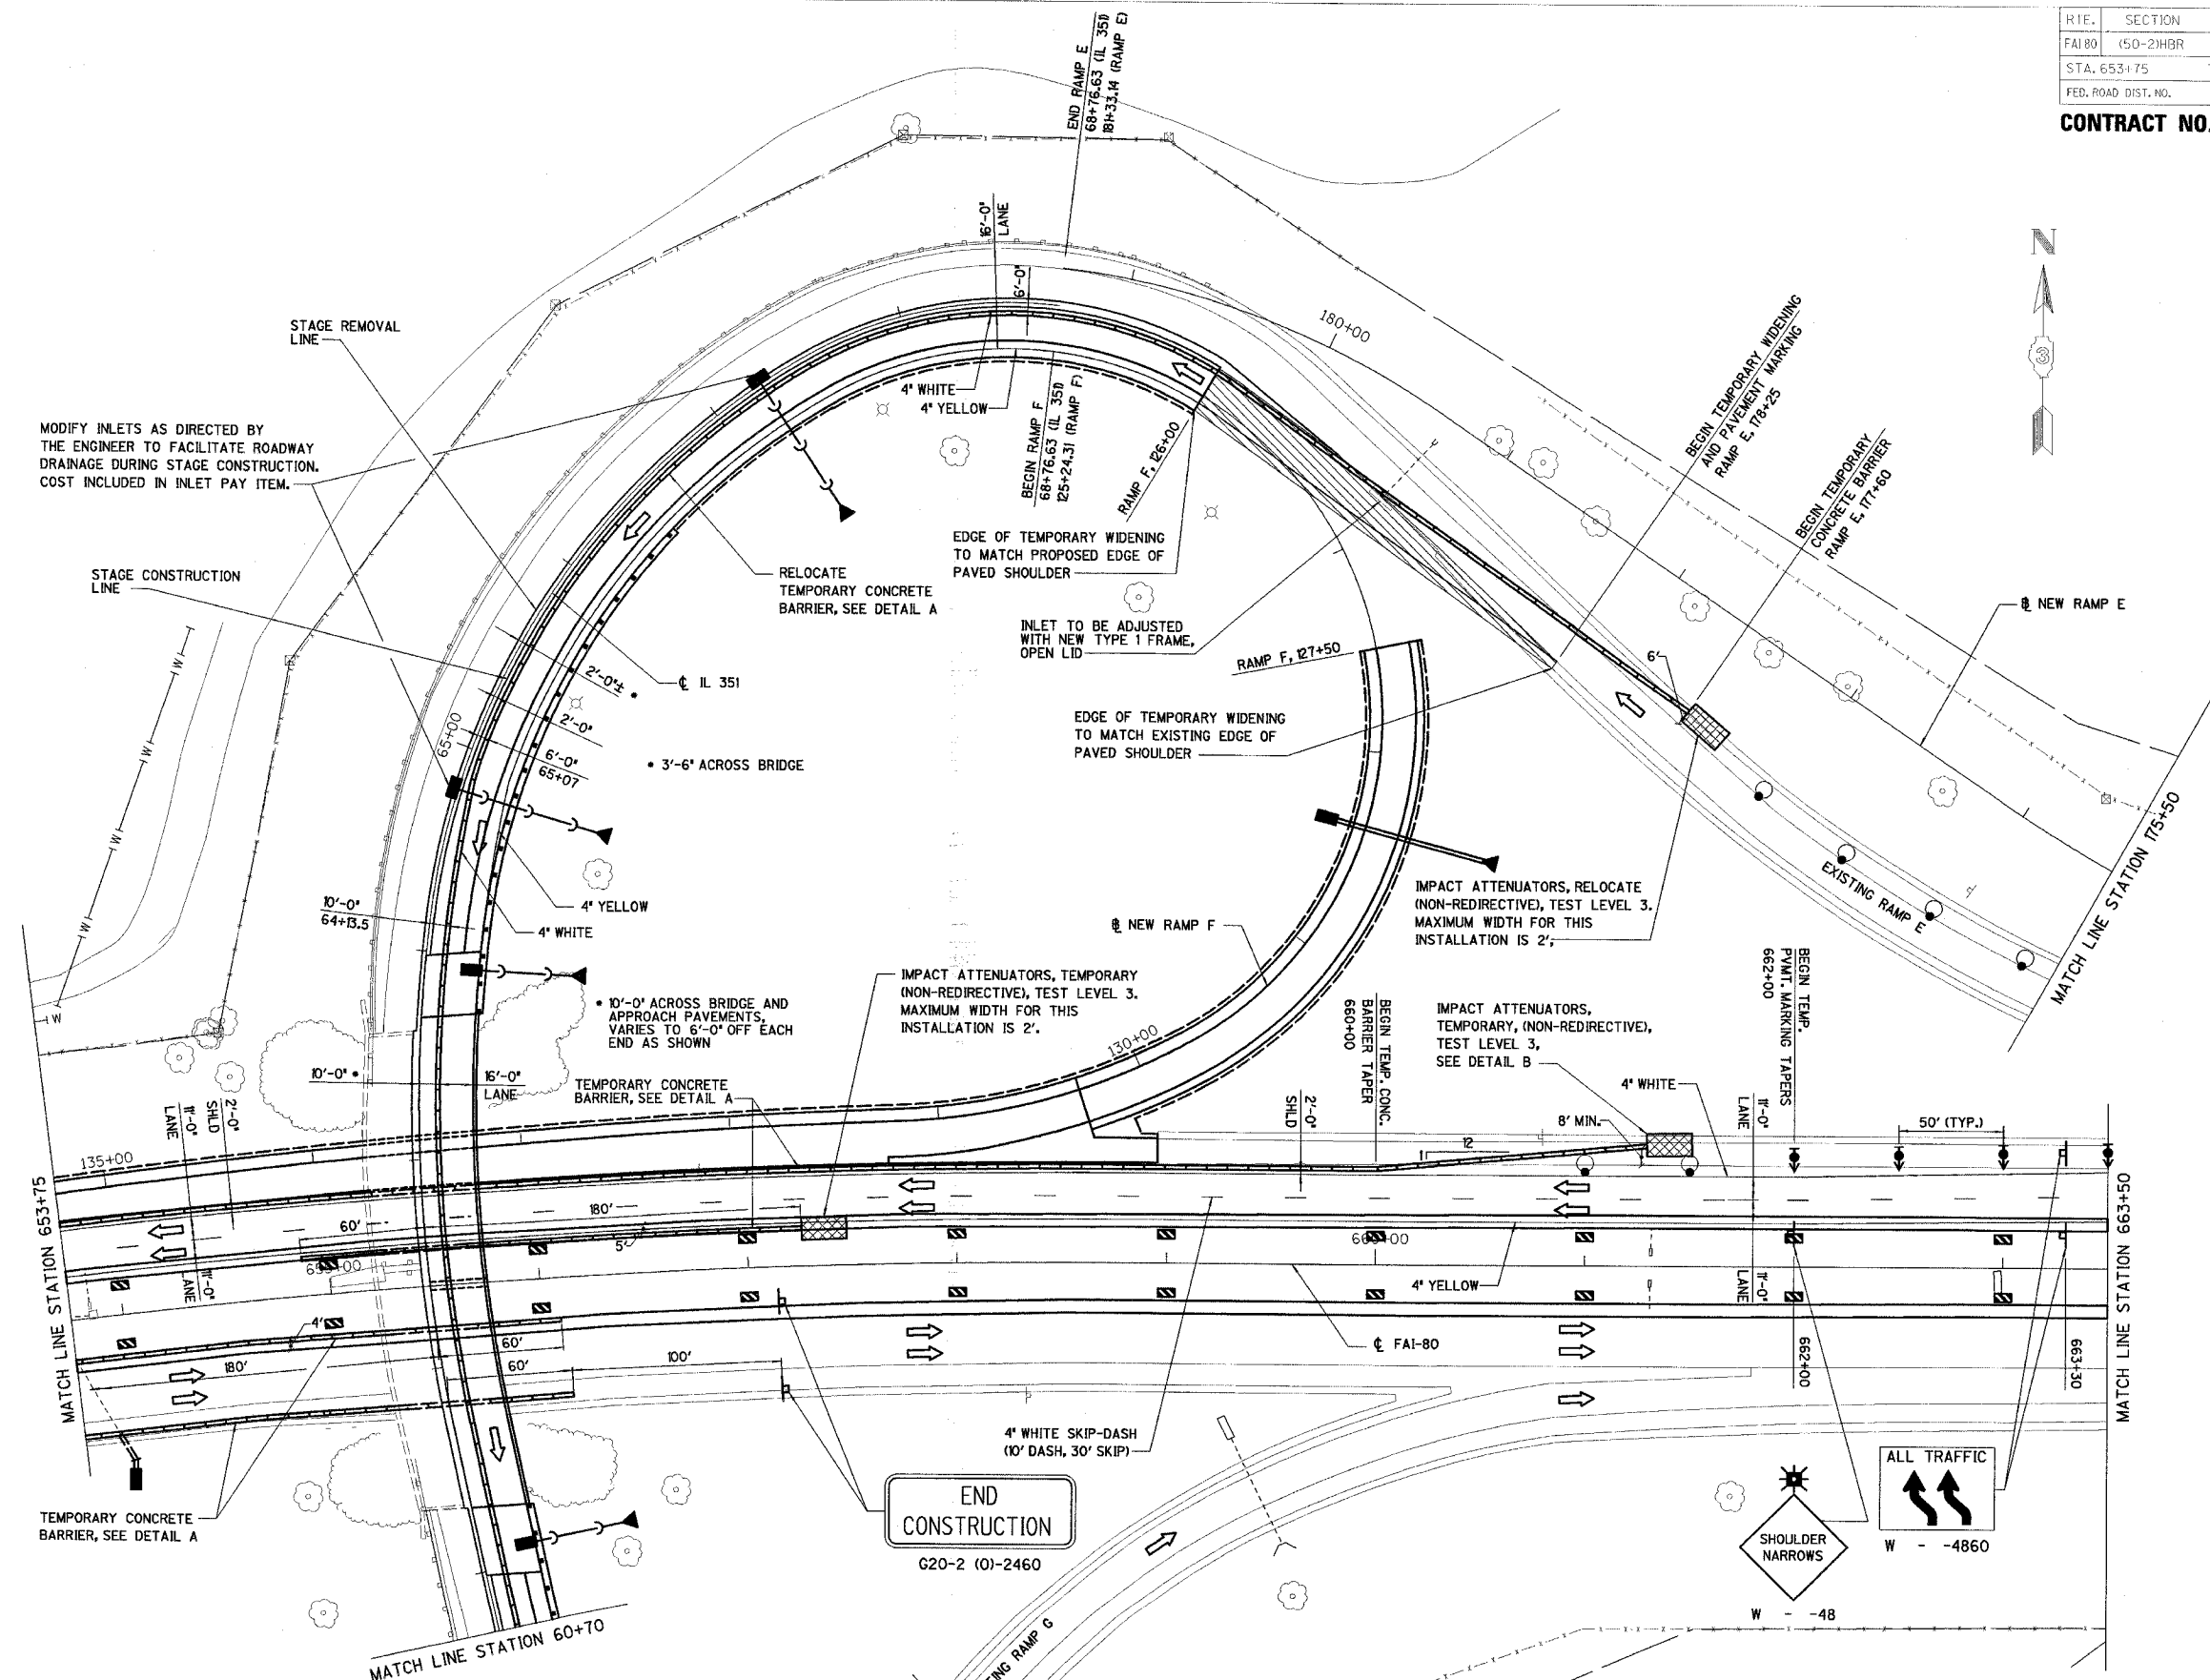

MODIFY INLETS AS DIRECTED BY THE ENGINEER TO FACILITATE ROADWAY DRAINAGE DURING STAGE CONSTRUCTION. COST INCLUDED IN INLET PAY ITEM.

STAGE CONSTRUCTION LINE

STAGE REMOVAL LINE


TEMPORARY CONCRETE BARRIER, SEE DETAIL A

MATCH LINE STATION 60+70

MATCH LINE STATION 653+75

MATCH LINE STATION 663+50

END CONSTRUCTION  
G20-2 (0)-2460

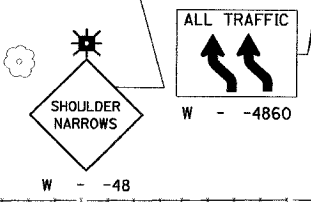

REVISIONS	DATE
NAME	

ILLINOIS DEPARTMENT OF TRANSPORTATION

**STAGE II CONSTRUCTION PLAN**

F.A.I. 80 AT ILLINOIS ROUTE 351  
STATION 653+75 TO STATION 663+50

DATE: 09/04  
DRAWN BY: MES  
CHECKED BY: MTD

SCALE IN FEET