


RTE.	SECTION	COUNTY	TOTAL SHEETS	SHEET NO.
FAI 80	(50-2)MBR	LA SALLE	460	72
STA. 643+00	TO STA. 653+75			
F.L.D. ROAD DIST. NO.	ILLINOIS		FED. AID PROJECT	

**CONTRACT NO. 86603**

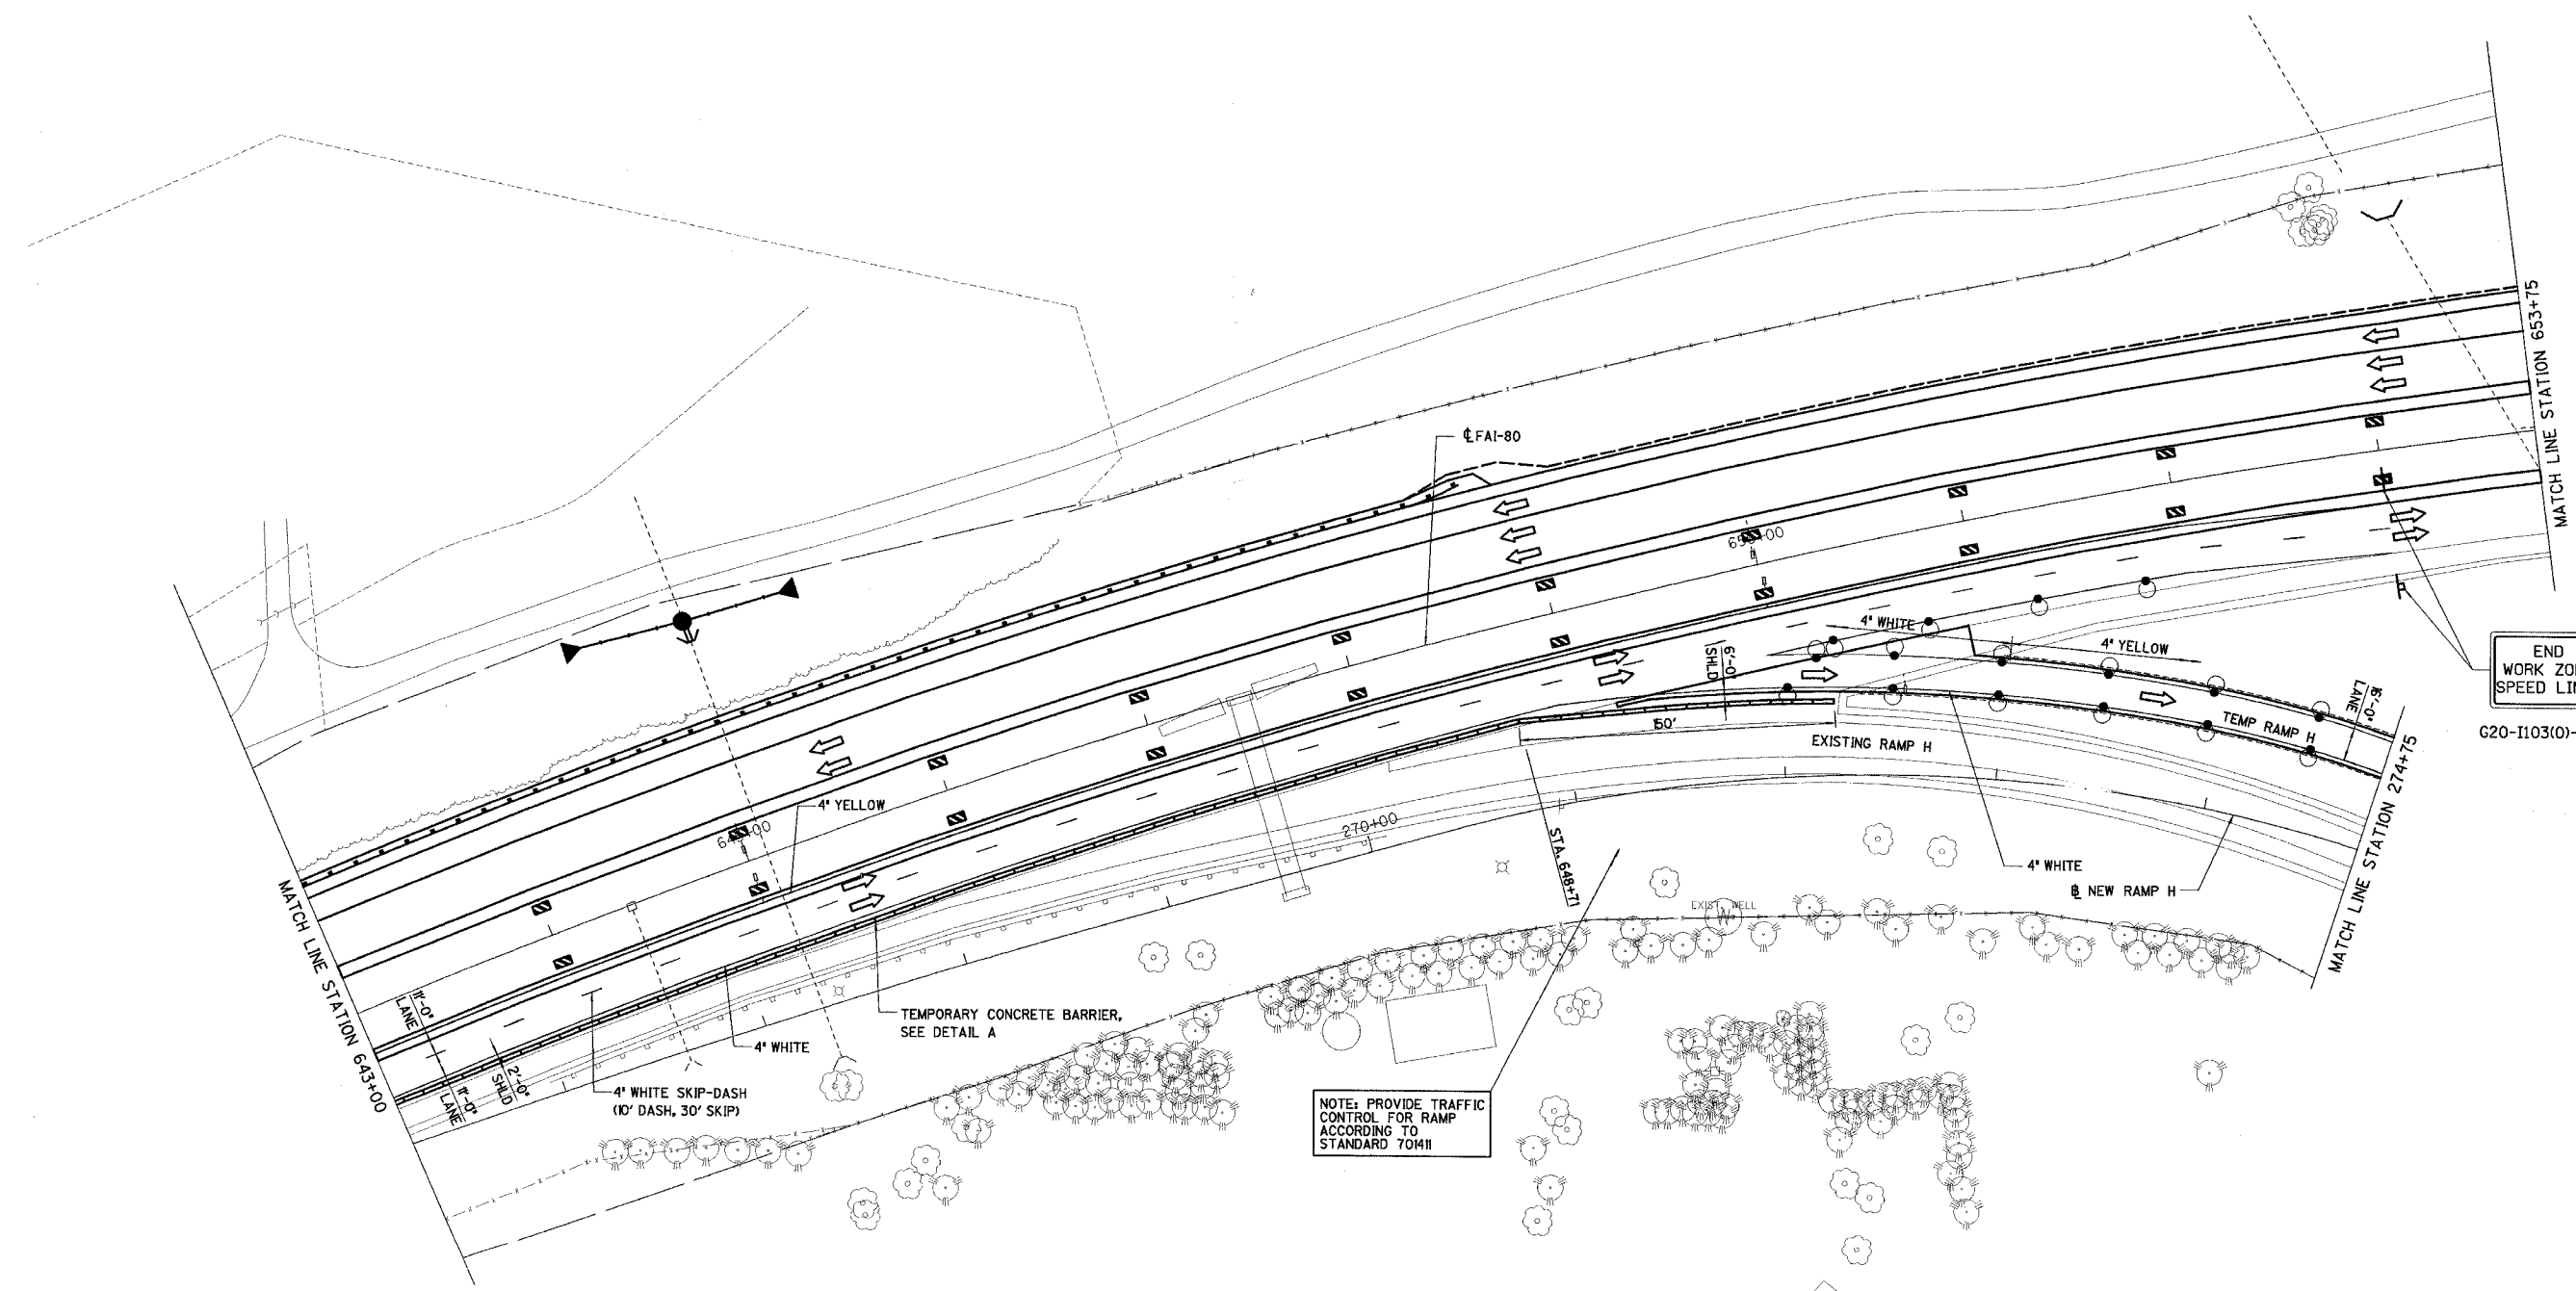

END  
WORK ZONE  
SPEED LIMIT

G20-I103(0)-3660

NOTE: PROVIDE TRAFFIC CONTROL FOR RAMP ACCORDING TO STANDARD 704H

REVISIONS NAME	DATE

ILLINOIS DEPARTMENT OF TRANSPORTATION

**STAGE IVa CONSTRUCTION PLAN**

F.A.I. 80 AT ILLINOIS ROUTE 351  
STATION 643+00 TO STATION 653+75

DATE: 09/04  
DRAWN BY: MFS  
CHECKED BY: MTD

0 40 80  
SCALE IN FEET