




RTE.	SECTION	COUNTY	TOTAL SHEETS	SHEET NO.
FAI 80	(50-2)HR	LA SALLE	460	80
STA. 663+50	10 STA. 676+50			
FED. ROAD DIST. NO.	ILLINOIS		FER. AID PROJECT	

CONTRACT NO. 86603

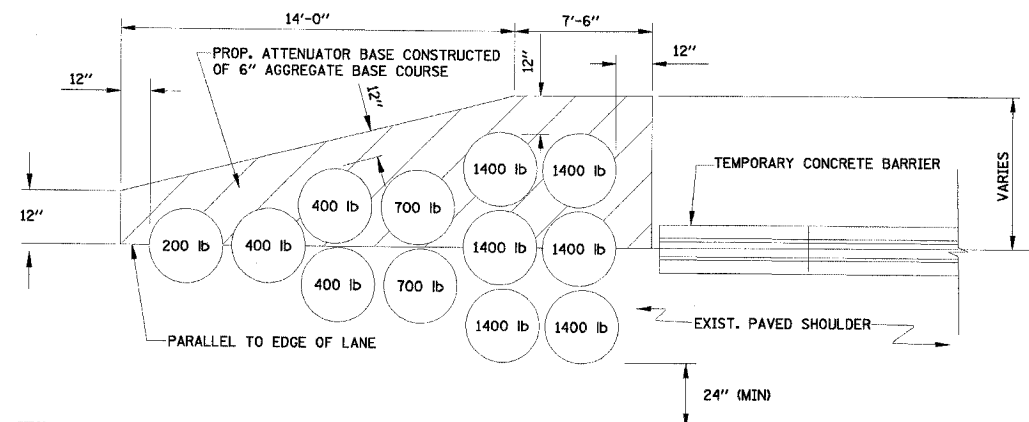

NOTE: CONSTRUCTION AND REMOVAL OF ATTENUATOR BASE SHALL BE INCLUDED IN THE COST OF THE IMPACT ATTENUATOR INSTALLATION.

DETAIL B
IMPACT ATTENUATORS, TEMPORARY OR RELOCATED
 (NON-REDIRECTIVE), TEST LEVEL 3

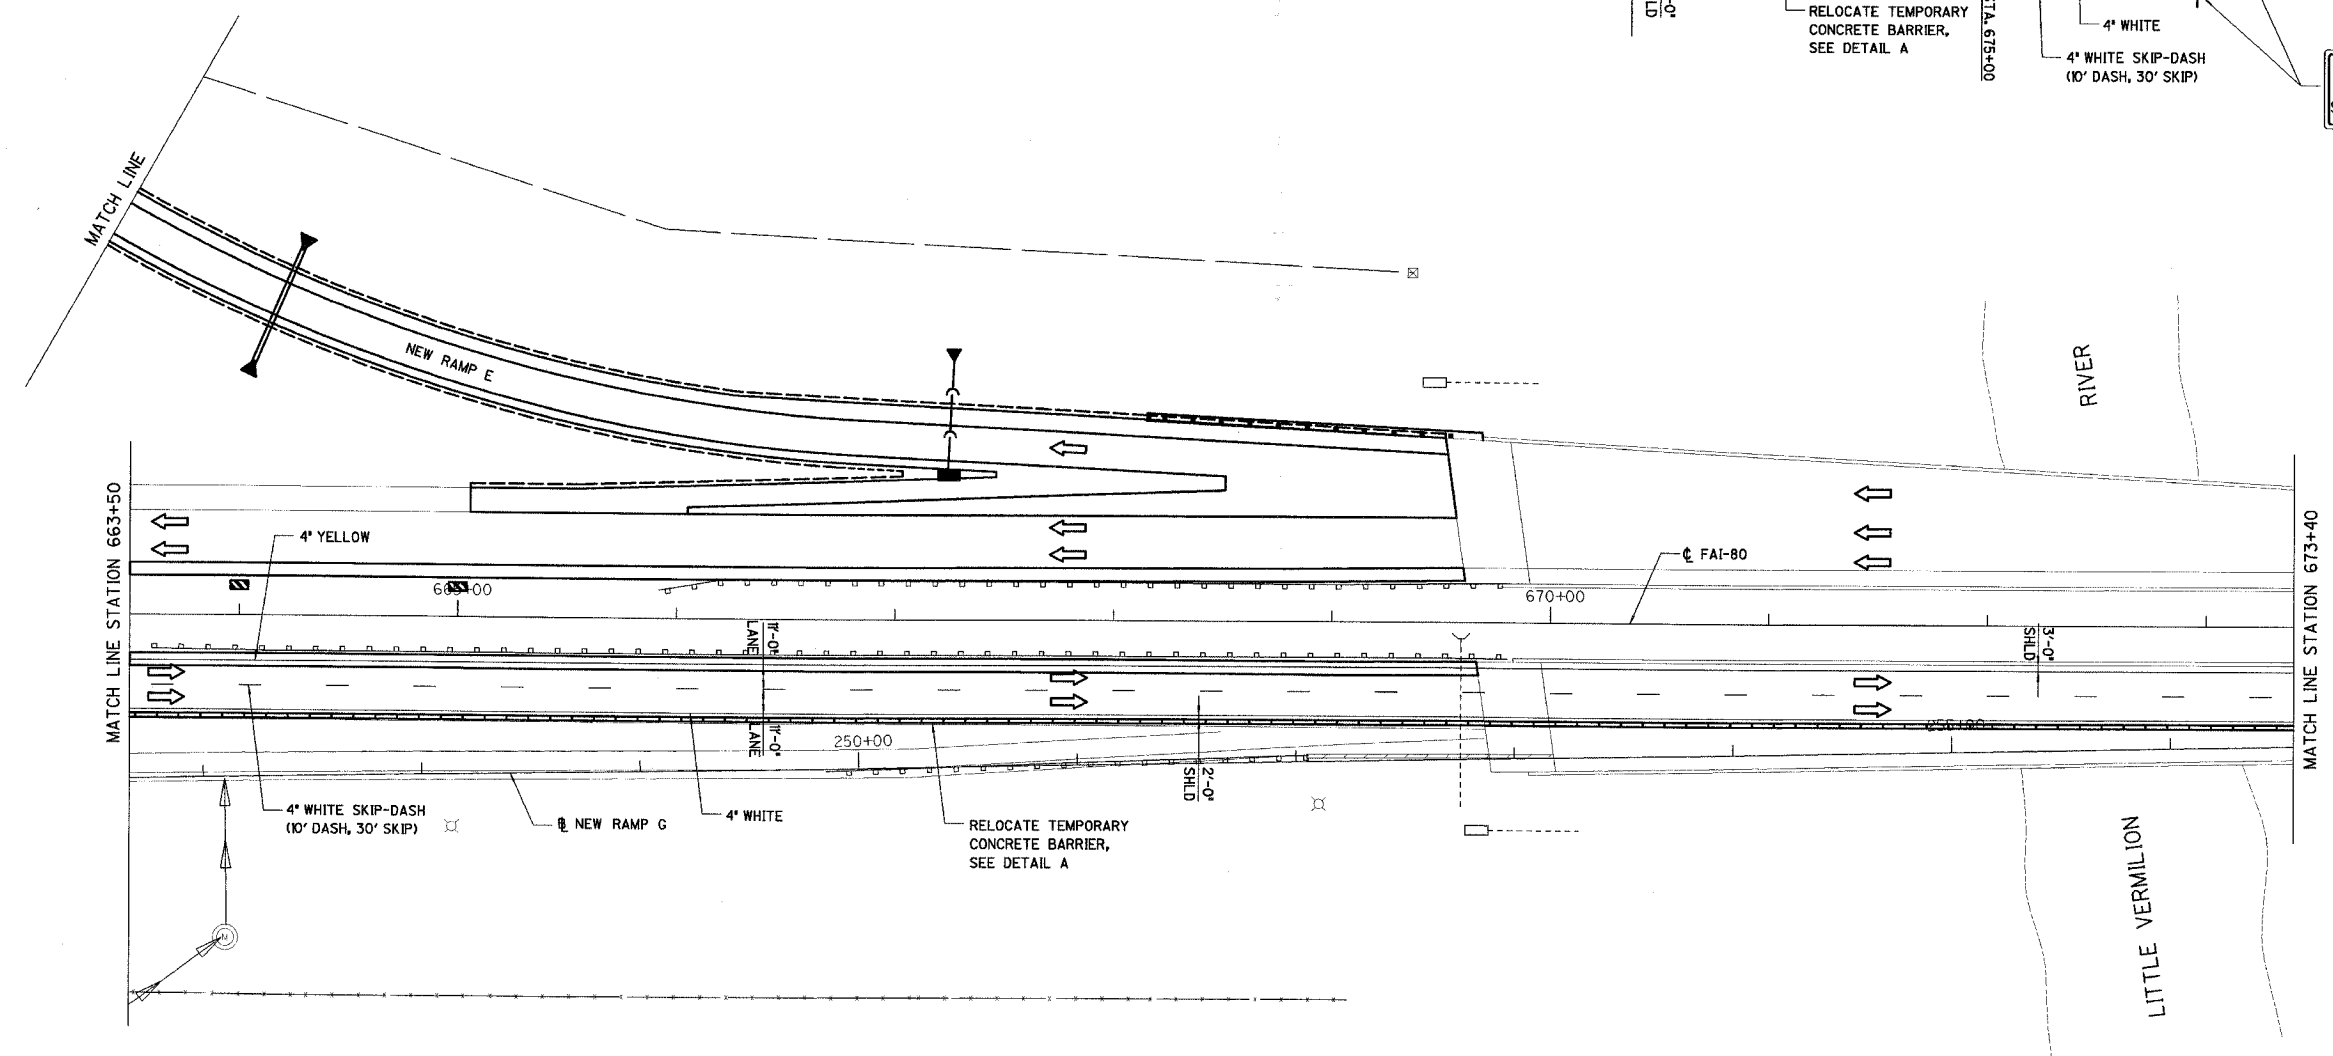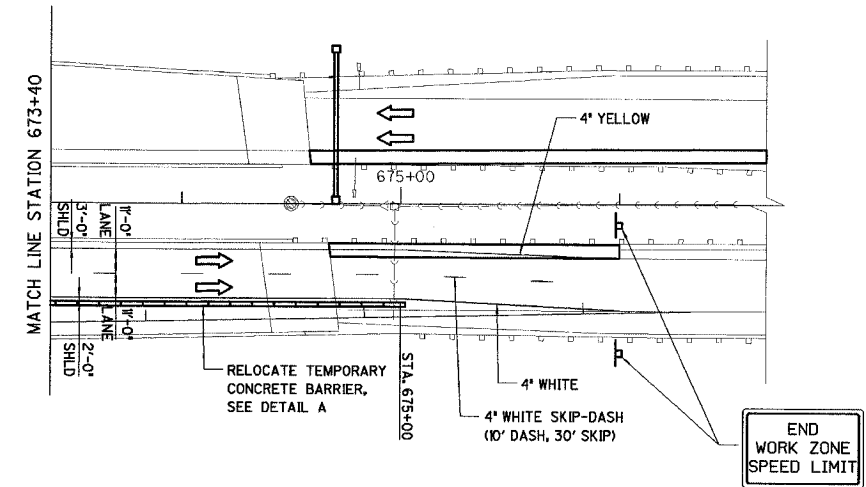

REVISIONS NAME	DATE

ILLINOIS DEPARTMENT OF TRANSPORTATION

STAGE Va CONSTRUCTION PLAN

F.A.I. 80 AT ILLINOIS ROUTE 351
 STATION 663+50 TO STATION 676+50

0 40 80
 SCALE IN FEET

DATE: 09/04
 DRAWN BY: MES/DWH
 CHECKED BY: MTD