
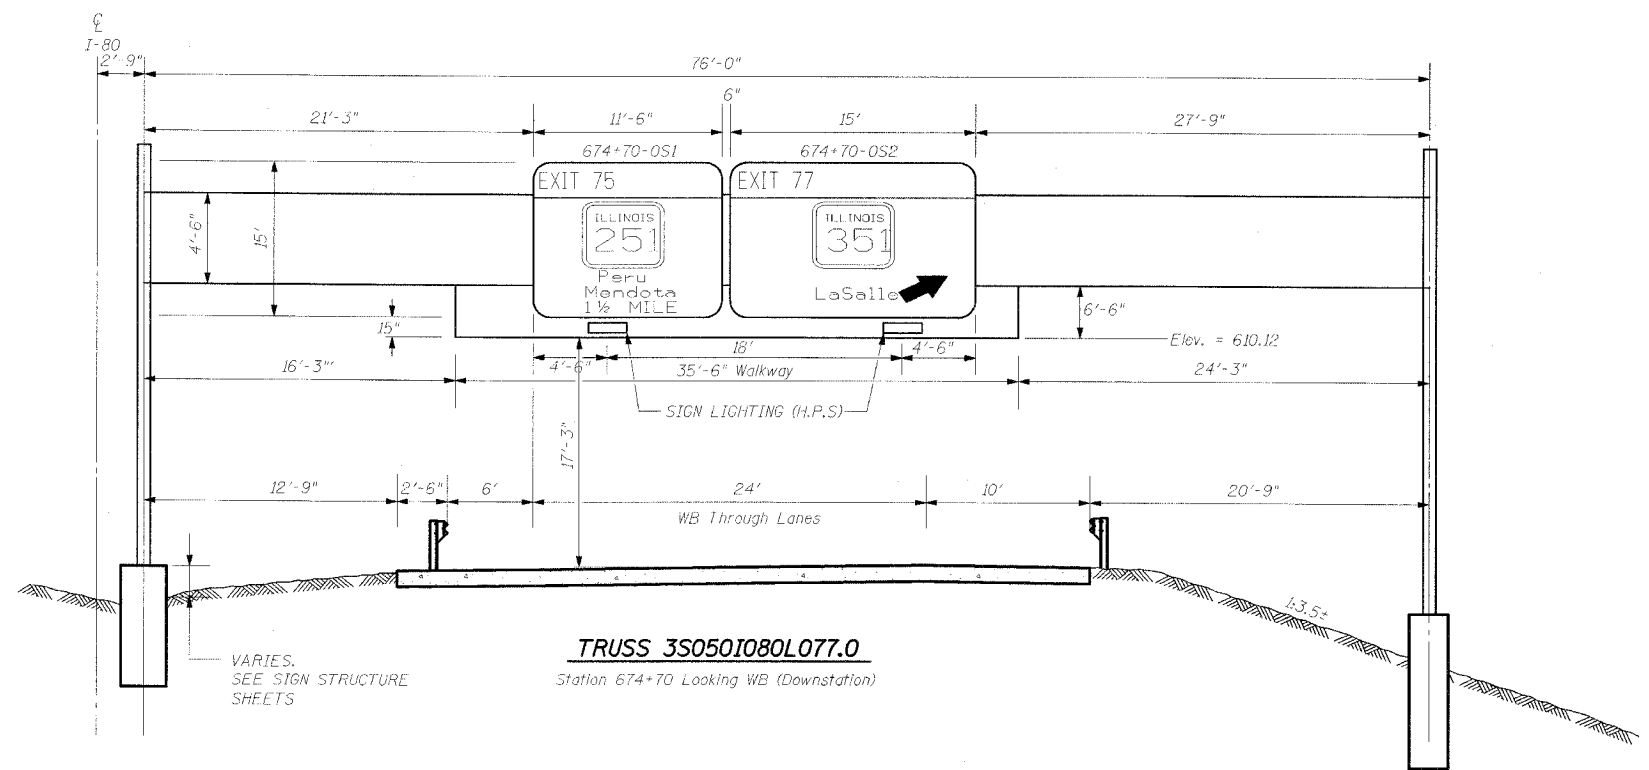


RTE.	SECTION	COUNTY	TOTAL SHEETS	SHEET NO.
FA180	50-2HBR	LA SALLE	460	114
STA.		TO STA.		
FED. ROAD DIST. NO.		ILLINOIS FED. AID PROJECT		

**CONTRACT NO. 86603**

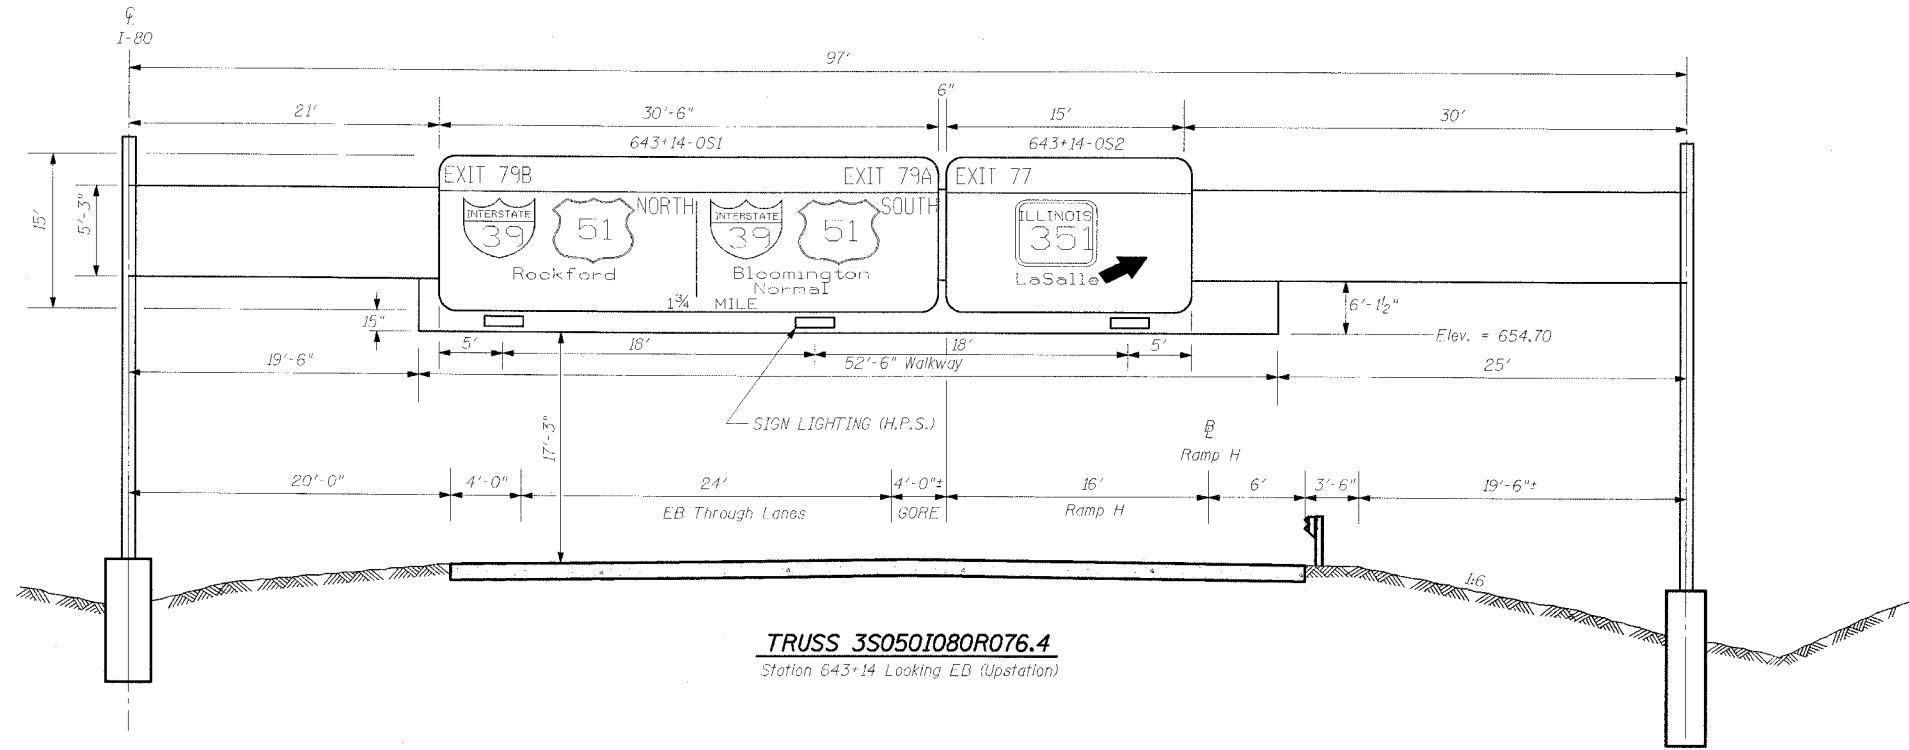

REVISIONS	NAME

ILLINOIS DEPARTMENT OF TRANSPORTATION

**OVERHEAD SIGN PANEL LAYOUT**  
3S050I080R076.4, STATION 643+14  
3S050I080L077.0, STATION 674+70

SCALE: NONE  
DATE: 09/04

DRAWN BY: JOK  
CHECKED BY: MTD