
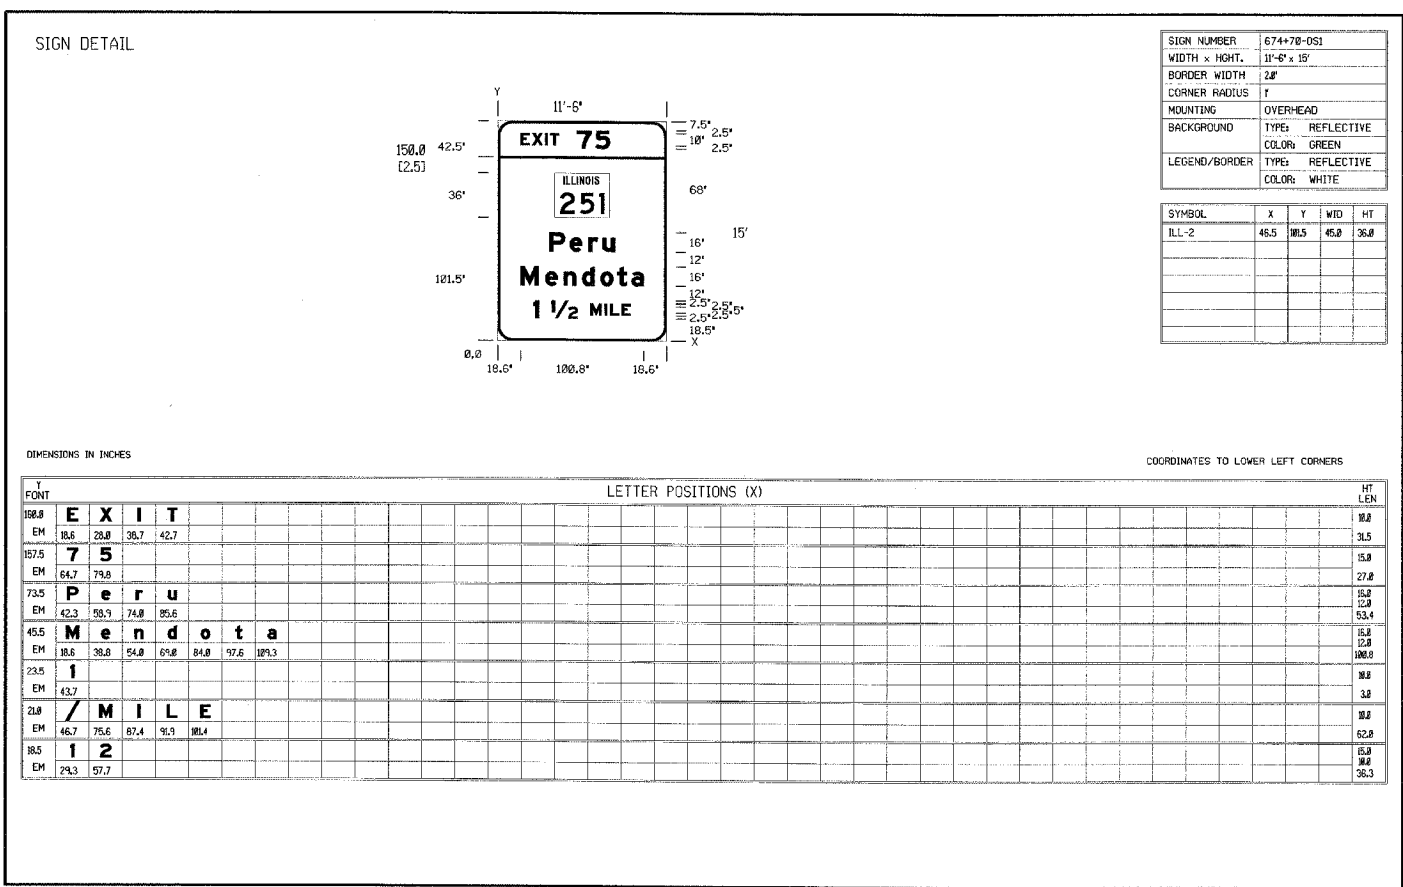
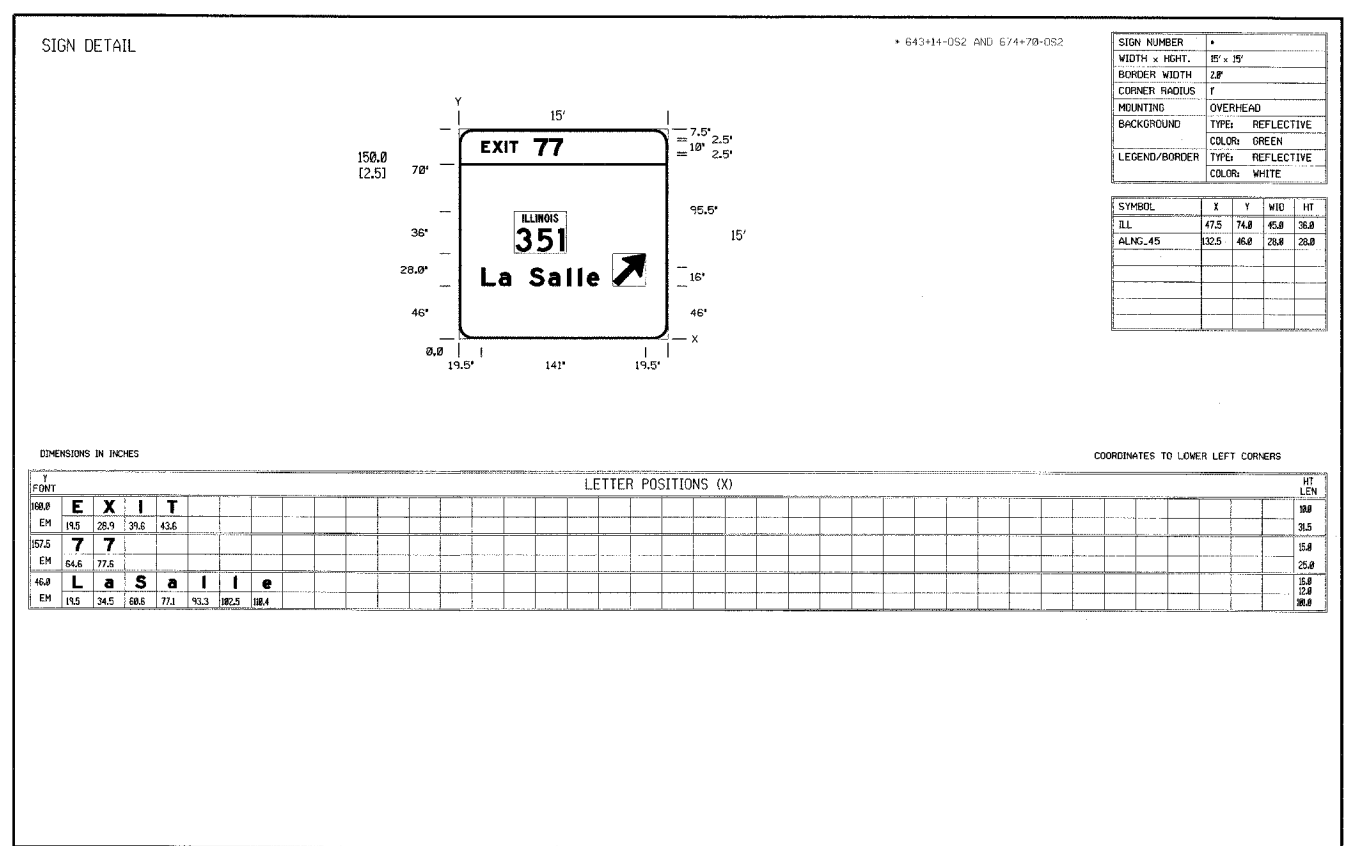


RTE.	SECTION	COUNTY	TOTAL SHEETS	SHEET NO.
FA180	150-21HBR	LA SALLE	460	117
STA.	TO STA.			
FED. ROAD DIST. NO.	ILLINOIS FED. AID PROJECT			

CONTRACT NO. 86603

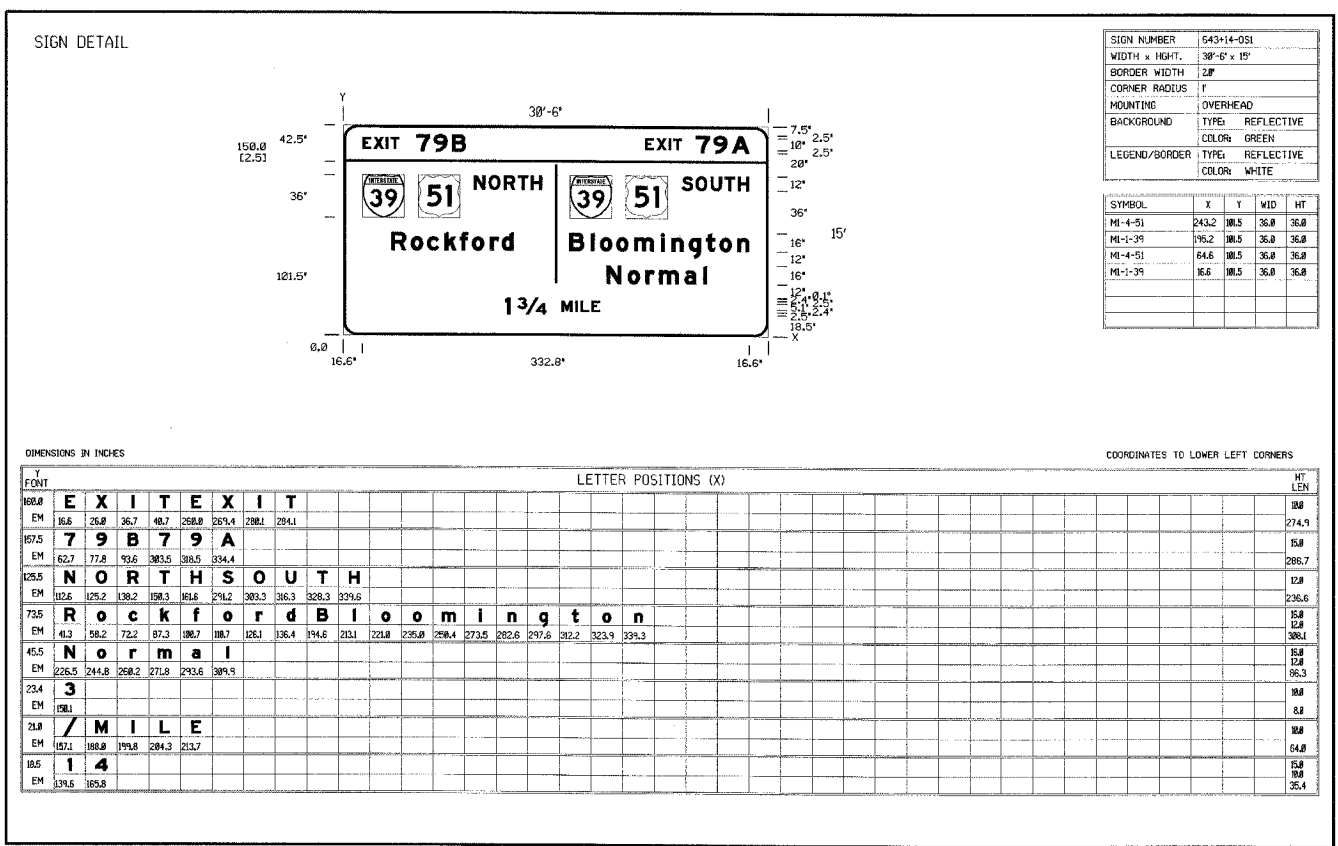

REVISIONS	NAME

ILLINOIS DEPARTMENT OF TRANSPORTATION

SIGN DETAILS

3S0501080R076.4, STATION 643+14
3S0501080L077.0, STATION 674+70

SCALE: NONE
DATE: 09/04

DRAWN BY: JDC
CHECKED BY: MTD