


Truss grating to facilitate inspection shall run full length (center to center of support frames) ±12" on overhead trusses. Cost of truss grating is included in "Overhead Sign Structure".

BRACKET TABLE

Sign Width		Number Brackets Required
Greater Than	Less Than or Equal To	
	8'-0"	2
8'-0"	14'-0"	3
14'-0"	20'-0"	4
20'-0"	26'-0"	5
26'-0"	32'-0"	6

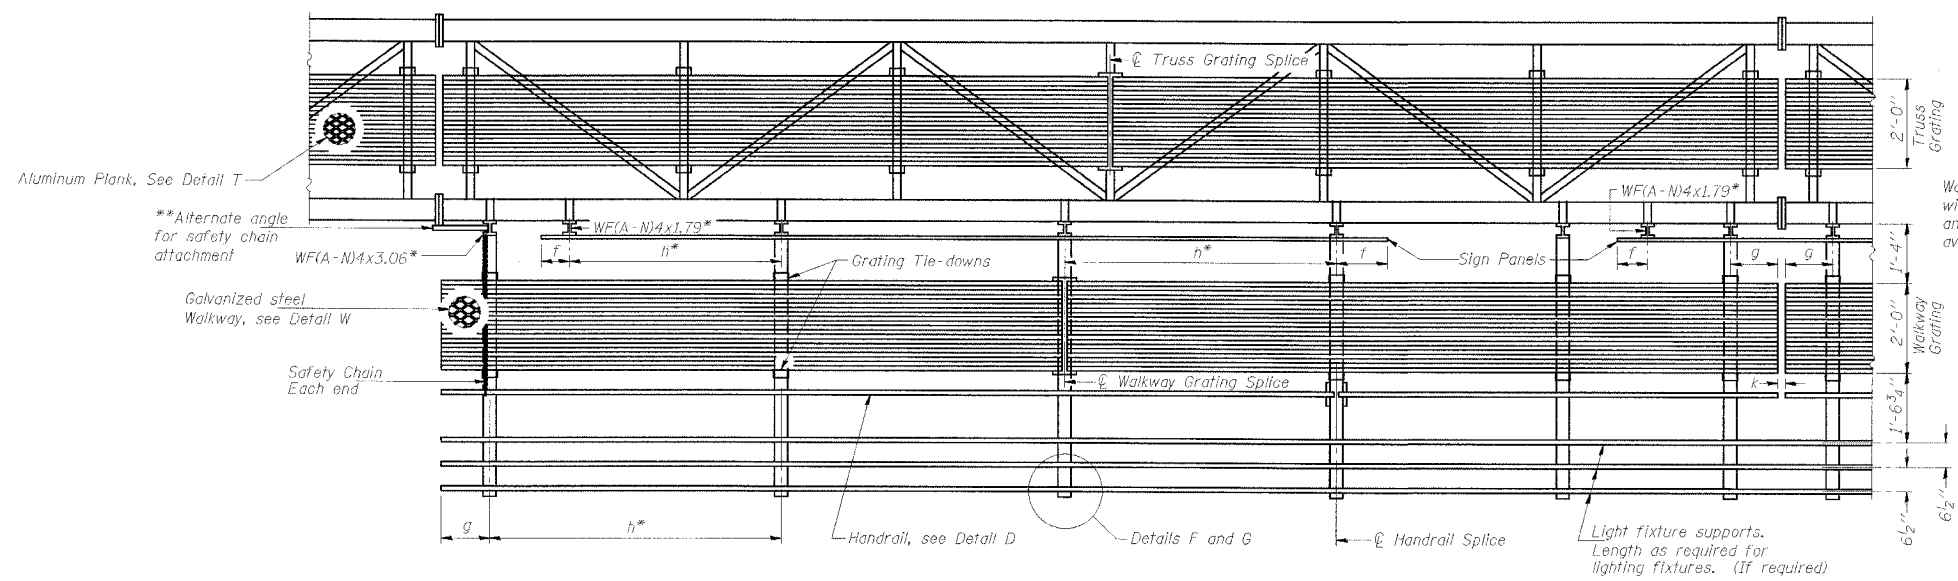

Walkway and Truss Grating width dimensions are nominal and may vary ±1/2" based on available standard widths.

Notes: *Space walkway brackets WF(A-N)4x3.06 and sign brackets WF(A-N)4x1.79 for efficiency and within limits shown:
 f = 12" maximum, 4" minimum (End of sign to center of nearest bracket)
 g = 12" maximum, 4" minimum (End of walkway grating to center of nearest support bracket)
 h = 6'-0" maximum (center to center of sign and/or walkway support brackets, WF(A-N)4x1.79 or WF(A-N)4x3.06)
 k = 2" maximum gap between adjacent walkway grating sections and handrail ends
 **If walkway bracket at safety chain location is behind sign, add angle to bracket, see Alternate Safety Chain Attachment on Base Sheet 05-A-11.
 For Details T and W, Section B-B and Grating Splice Details, see Base Sheet 05-A-10.
 For Details D, F, G and P and Handrail Splice Details, see Base Sheet 05-A-11.

Handrail and walkway shall span a minimum of three brackets between splices and/or gap joints. Place all sign and walkway brackets as close to panel points as practical. Grating, handrail and light support splices placed as needed.

Note: Details shown are considered equal alternatives to the Aluminum Walkway on Base Sheet 05-A-9, and may be substituted by Contractor at no change in contract cost.

Structure Number	Station	a	b	c	d	e	Walkway Grating and Handrail Lengths
350501080R076.4	643+14	19'-6"	52'-6"	25'-0"	-	-	52'-6"
350501080L077.0	674+70	16'-3"	35'-6"	24'-3"	-	-	35'-6"

NUMBER	REVISION	DATE

REVISIONS	NAME

ILLINOIS DEPARTMENT OF TRANSPORTATION
OVERHEAD SIGN STRUCTURES
ALTERNATE WALKWAY DETAILS
 350501080R076.4, STATION 643+14
 350501080L077.0, STATION 674+70
 SCALE: NONE
 DATE: 09/04
 DRAWN BY: DWH
 CHECKED BY: MTD/FMA