
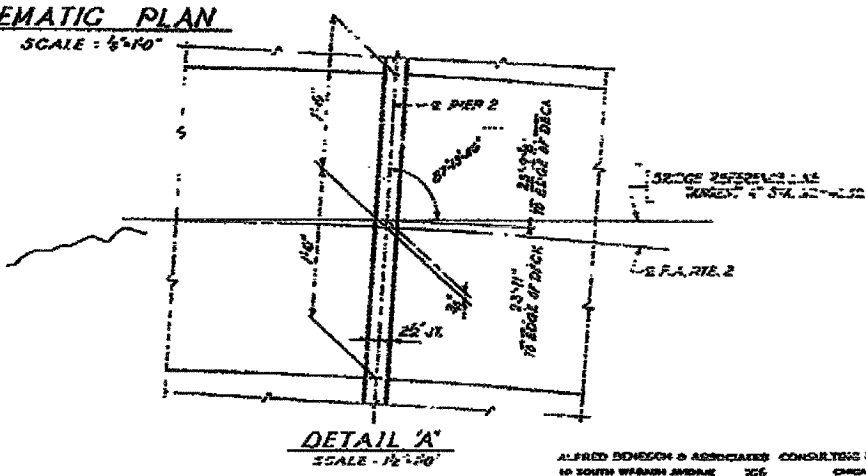


P.A.L. NO.	SECTION	COUNTY	TOTAL SHEETS	SHEET NO.
80	(50-2)HBR	LA SALLE	460	179
STA.	TO STA.			
FED. ROAD DIST. NO.	ILLINOIS	FED. AID PROJECT		

CONTRACT NO. 86603

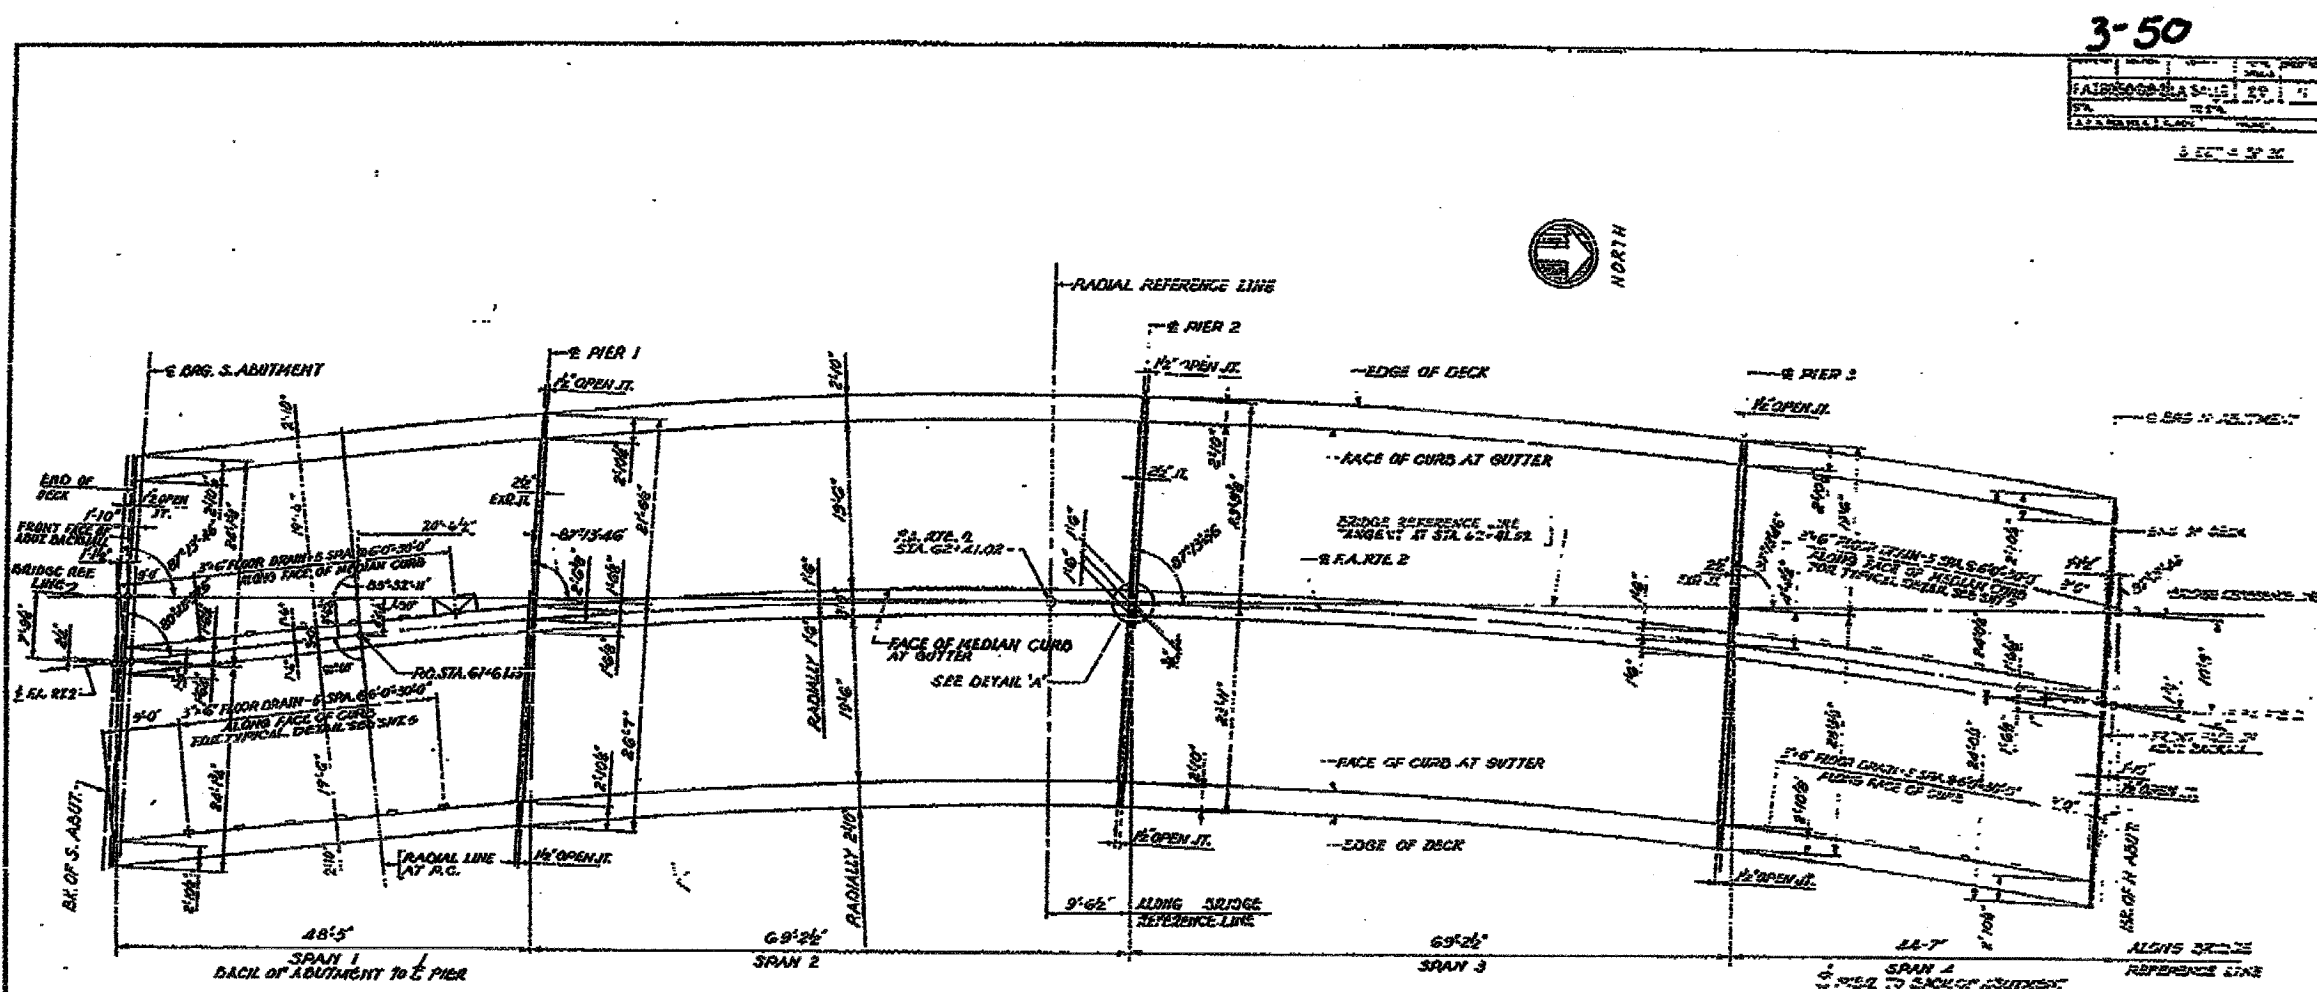

SCHEMATIC PLAN
GRADE SURVEY BY
P.A. ROUTE 2'S V. 145'S 2'50" BY
OVER SURVEYS BY
PROJECT
BY ROUTE 20
SECTION 3-50
LA SALLE COUNTY
ILLINOIS

ALFRED DENEGH & ASSOCIATES CONSULTING ENGINEERS
10 SOUTH WYOMING AVENUE
CHICAGO, ILLINOIS

* DATE - TIME *
* DGN - SPEC *

FOR INFORMATION ONLY

EXISTING BRIDGE PLANS