


F.A.L. SHE.	SECTION	COUNTY	TOTAL SHEETS	SHEET NO.
80	(50-2)HBR	LA SALLE	460	186
STA.	TO STA.			
FED. ROAD DIST. NO.	ILLINOIS	FED. AID PROJECT		

CONTRACT NO. 86603

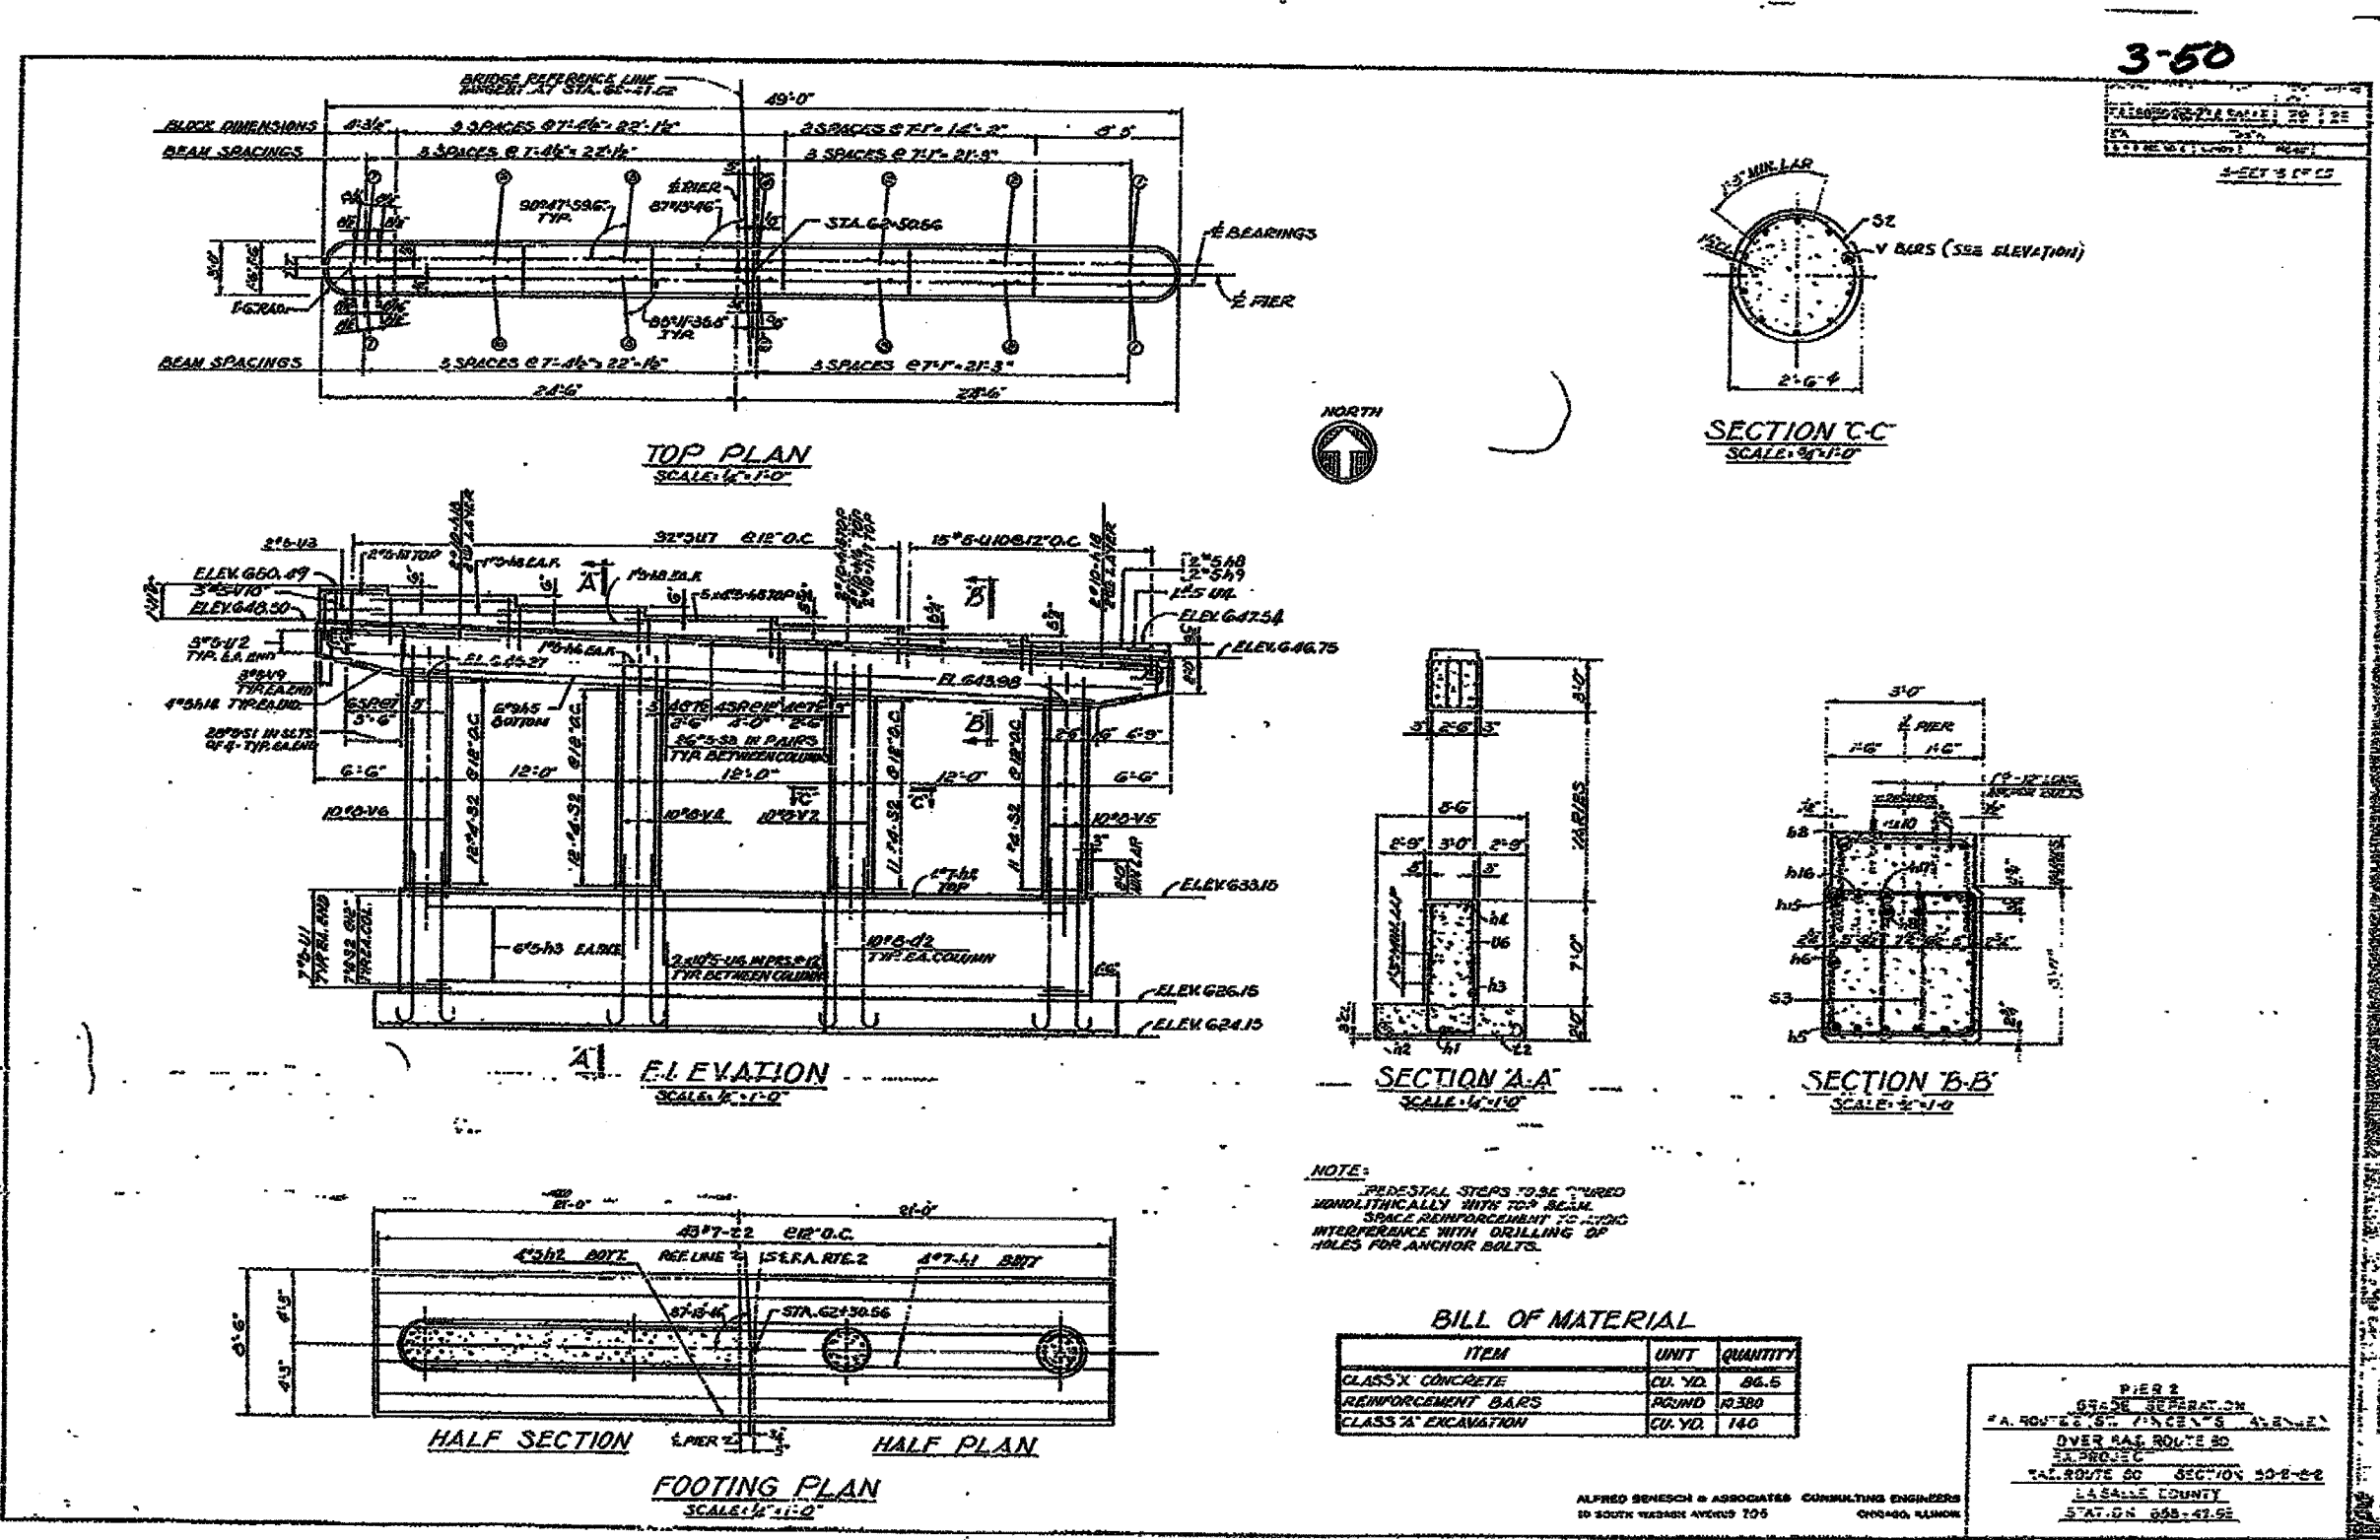

NOTE:
 PEDESTAL STEPS TO BE CURVED MONOLITHICALLY WITH TOP BEAM. SPACE REINFORCEMENT TO AVOID INTERFERENCE WITH DRILLING OF HOLES FOR ANCHOR BOLTS.

BILL OF MATERIAL

ITEM	UNIT	QUANTITY
CLASS X CONCRETE	CU. YD.	86.5
REINFORCEMENT BARS	POUND	10380
CLASS 2A EXCAVATION	CU. YD.	140

PIER 2
 GRADE SEPARATION
 OVER ILL. ROUTE 50
 LA SALLE COUNTY
 STATION 645+47.92

ALFRED SENESCHI & ASSOCIATES CONSULTING ENGINEERS
 10 SOUTH WASHINGTON AVENUE T-05 CHICAGO, ILLINOIS

DATE-TIME
 DGN-SPEC

FOR INFORMATION ONLY

EXISTING BRIDGE PLANS