


ROUTE NO.	SECTION	COUNTY	TOTAL SHEETS	SHEET NO.
FA.I. 80 (50-2)HBR	LA SALLE	460	188	
STA 56+00			TO STA 59+00	
FED. ROAD DIST. NO. 3	ILLINOIS	FED. AID PROJECT-		

CONTRACT NO. 86603

DATE	BY
DESIGNED	PLOTTED
NOTE BOOK	TEMPLATE
NO.	AREAS CHECKED

DATE	BY
DESIGNED	PLOTTED
NOTE BOOK	TEMPLATE
NO.	AREAS CHECKED

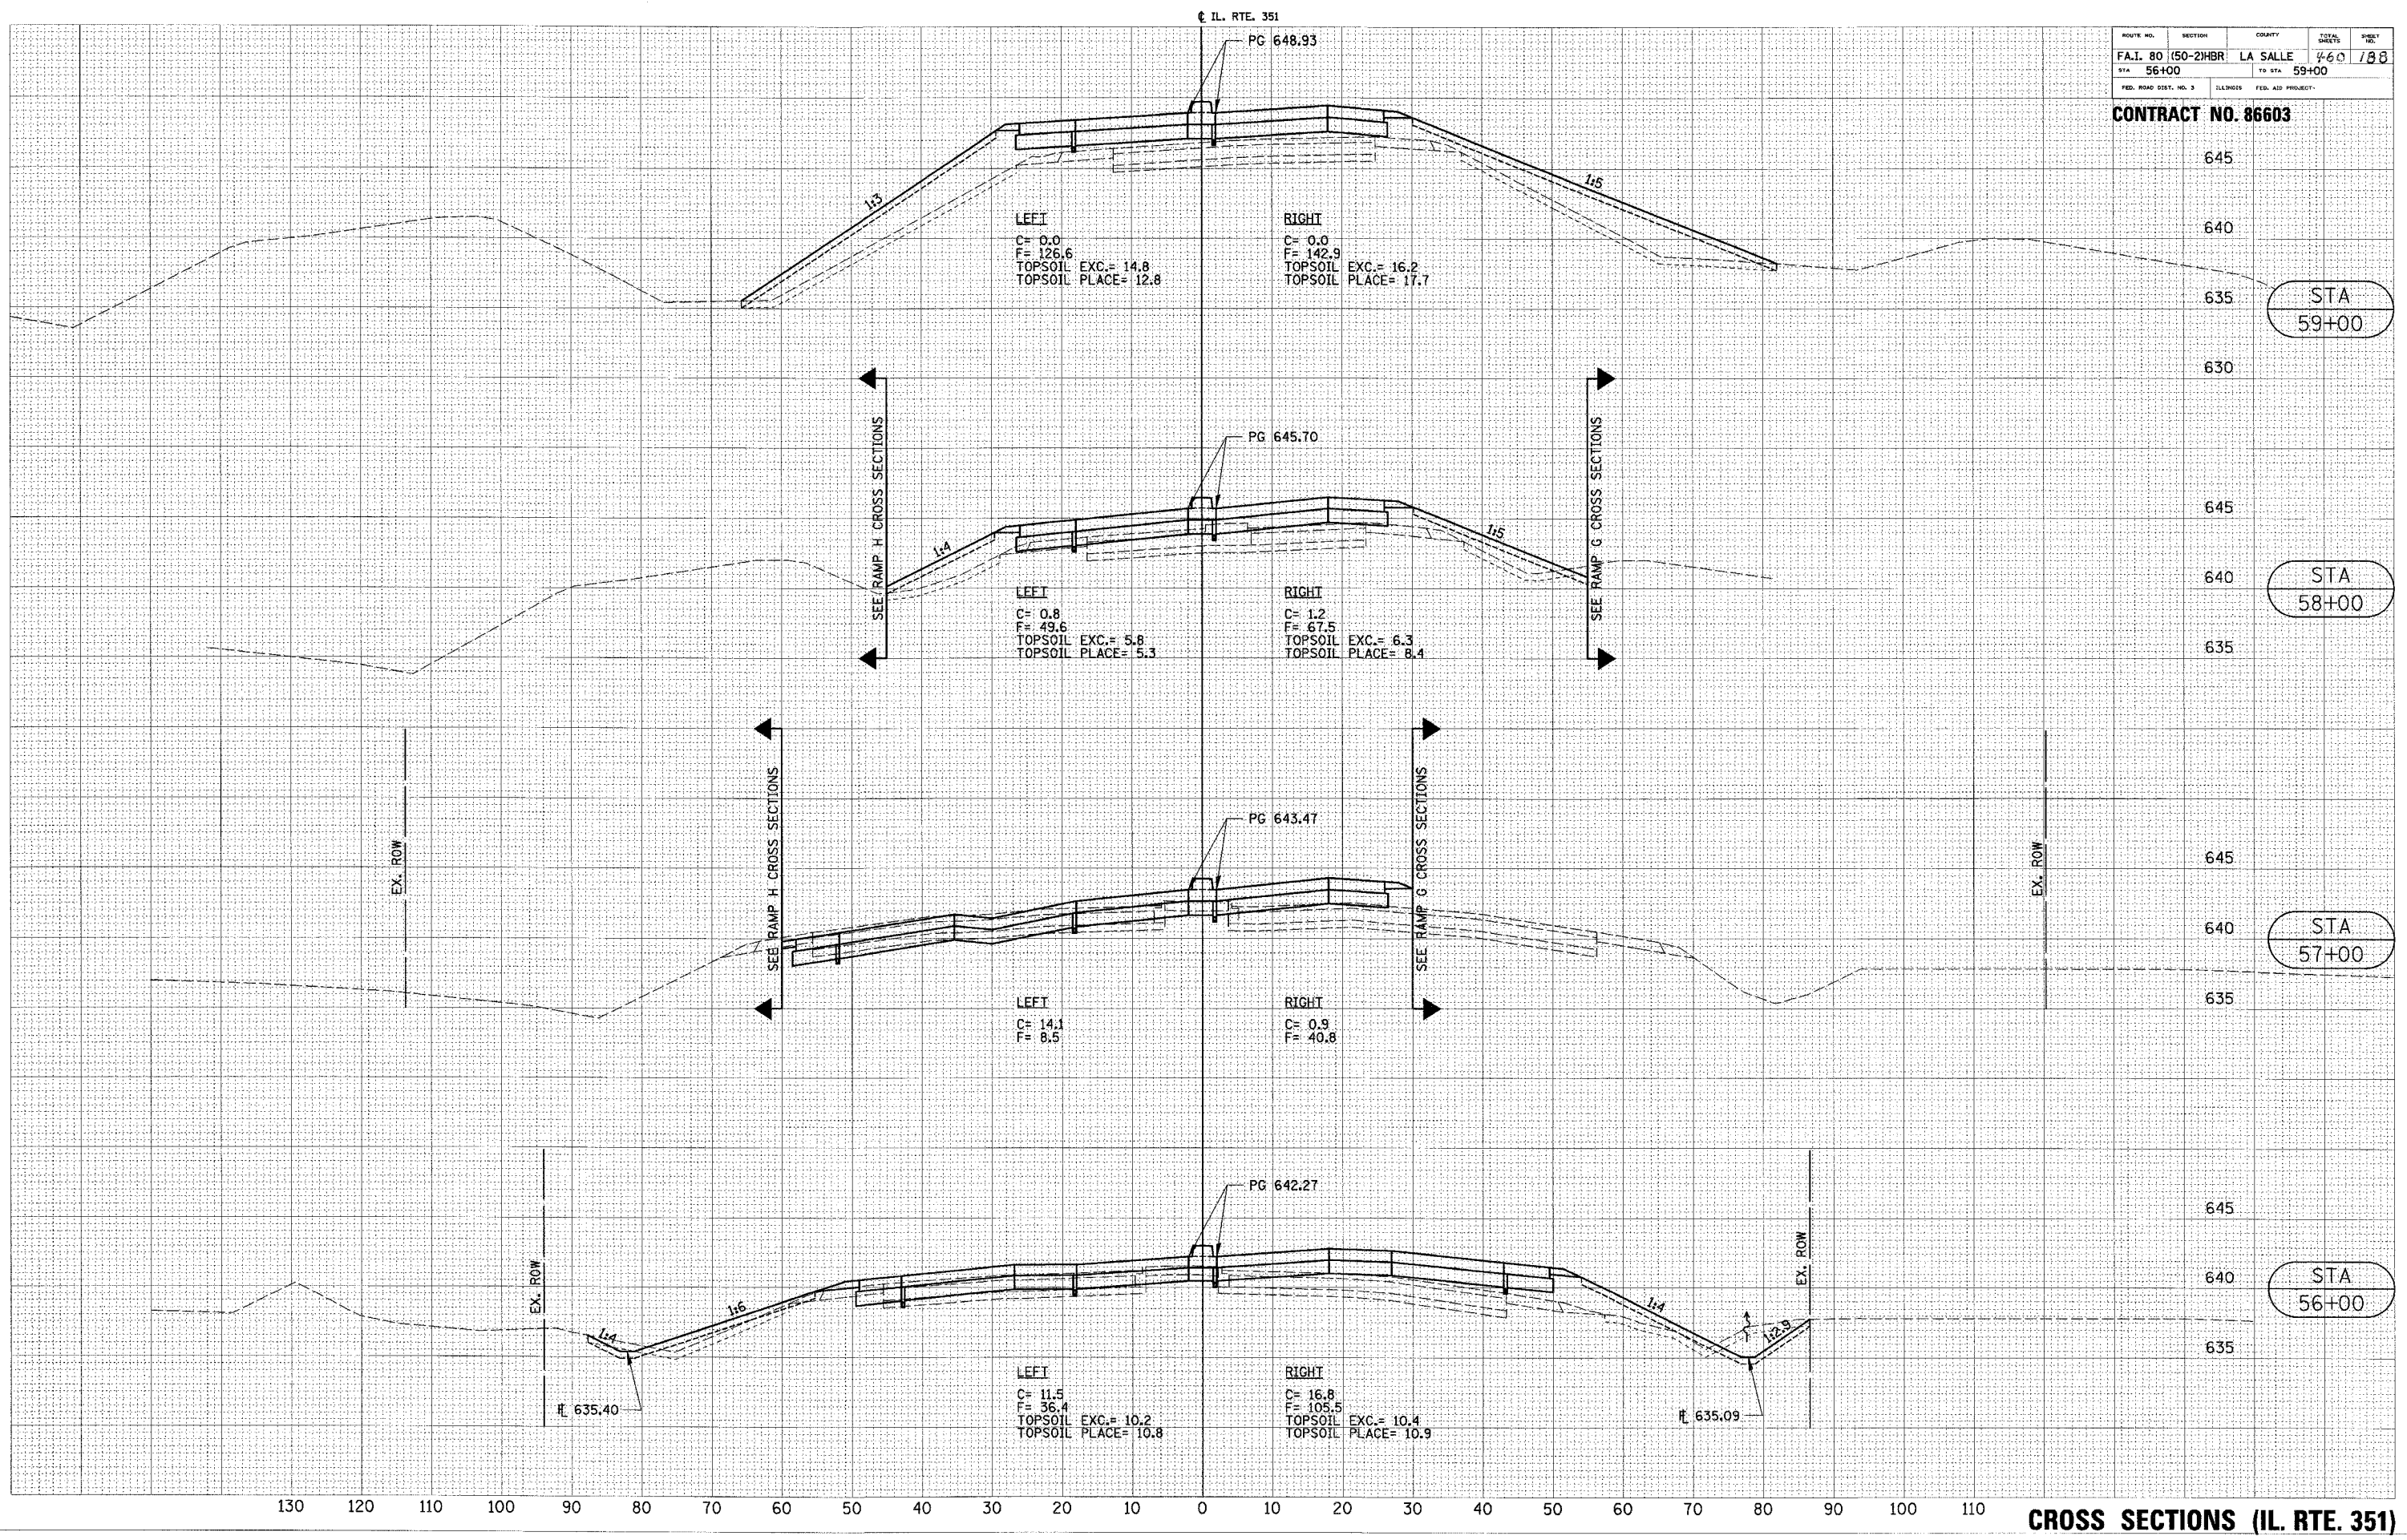

CROSS SECTIONS (IL. RTE. 351)