


ROUTE NO.	SECTION	COUNTY	TOTAL SHEETS	SHEET NO.
FA.I. 80	(50-2)HBR	LA SALLE	460	189
STA 60+00			TO STA 65+00	

CONTRACT NO. 86603

CL. RTE. 351

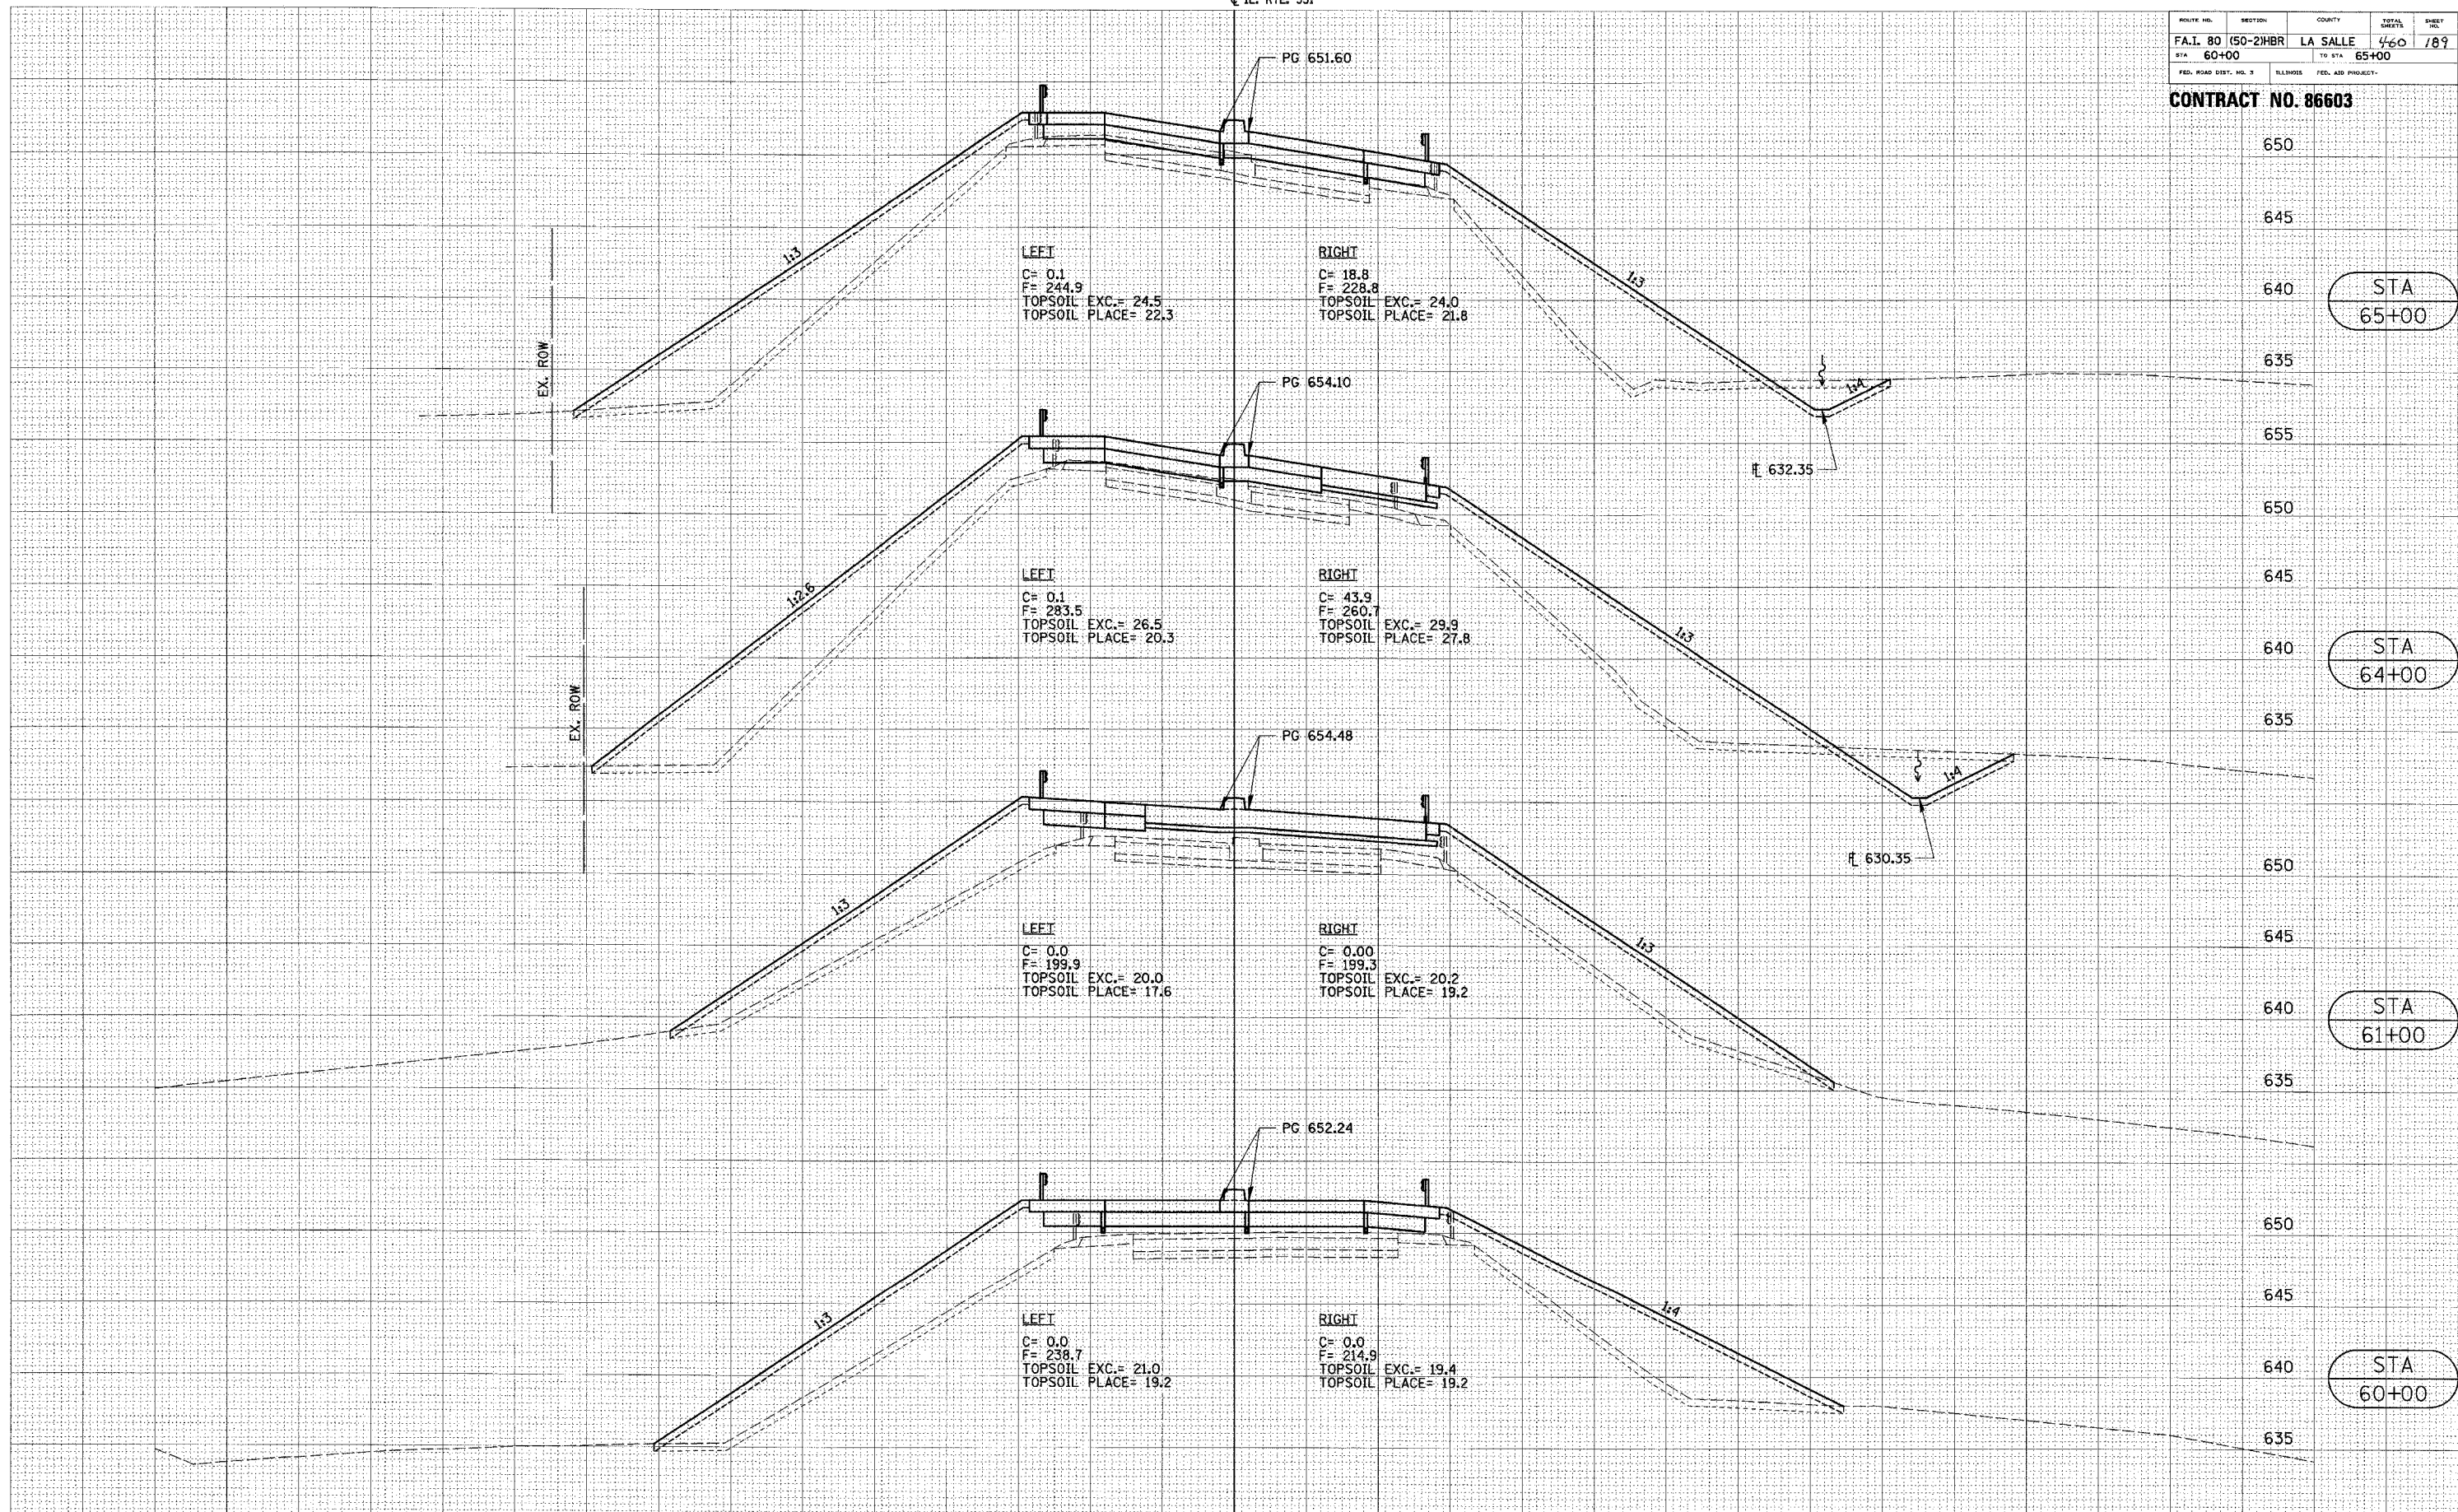

LEFT
 C= 0.1
 F= 244.9
 TOPSOIL EXC.= 24.5
 TOPSOIL PLACE= 22.3

RIGHT
 C= 18.8
 F= 228.8
 TOPSOIL EXC.= 24.0
 TOPSOIL PLACE= 21.8

LEFT
 C= 0.1
 F= 283.5
 TOPSOIL EXC.= 26.5
 TOPSOIL PLACE= 20.3

RIGHT
 C= 43.9
 F= 260.7
 TOPSOIL EXC.= 29.9
 TOPSOIL PLACE= 27.8

LEFT
 C= 0.0
 F= 199.9
 TOPSOIL EXC.= 20.0
 TOPSOIL PLACE= 17.6

RIGHT
 C= 0.00
 F= 199.3
 TOPSOIL EXC.= 20.2
 TOPSOIL PLACE= 19.2

LEFT
 C= 0.0
 F= 238.7
 TOPSOIL EXC.= 21.0
 TOPSOIL PLACE= 19.2

RIGHT
 C= 0.0
 F= 214.9
 TOPSOIL EXC.= 19.4
 TOPSOIL PLACE= 19.2

STA 65+00

STA 64+00

STA 61+00

STA 60+00

CROSS SECTIONS (IL. RTE. 351)

DATE	BY

DATE	BY

ORIGINAL SURVEY	DATE
WORKING SURVEY	BY
REVISIONS	
PLANNING	
DESIGN	
CONSTRUCTION	