

ROUTE NO.	SECTION	COUNTY	SHEET NO.	TOTAL SHEETS
FA.I. 80 (50-2)HBR	LA SALLE		460	197
STA 138+00		TO STA 141+00		
FED. ROAD DIST. NO. 3		ILLINOIS FED. AID PROJECT		

CONTRACT NO. 86603

640

635

630

STA
141+00

640

635

630

STA
140+00

640

635

630

STA
139+00

640

635


630

STA
138+00

RAMP F

DATE	BY

DATE	BY

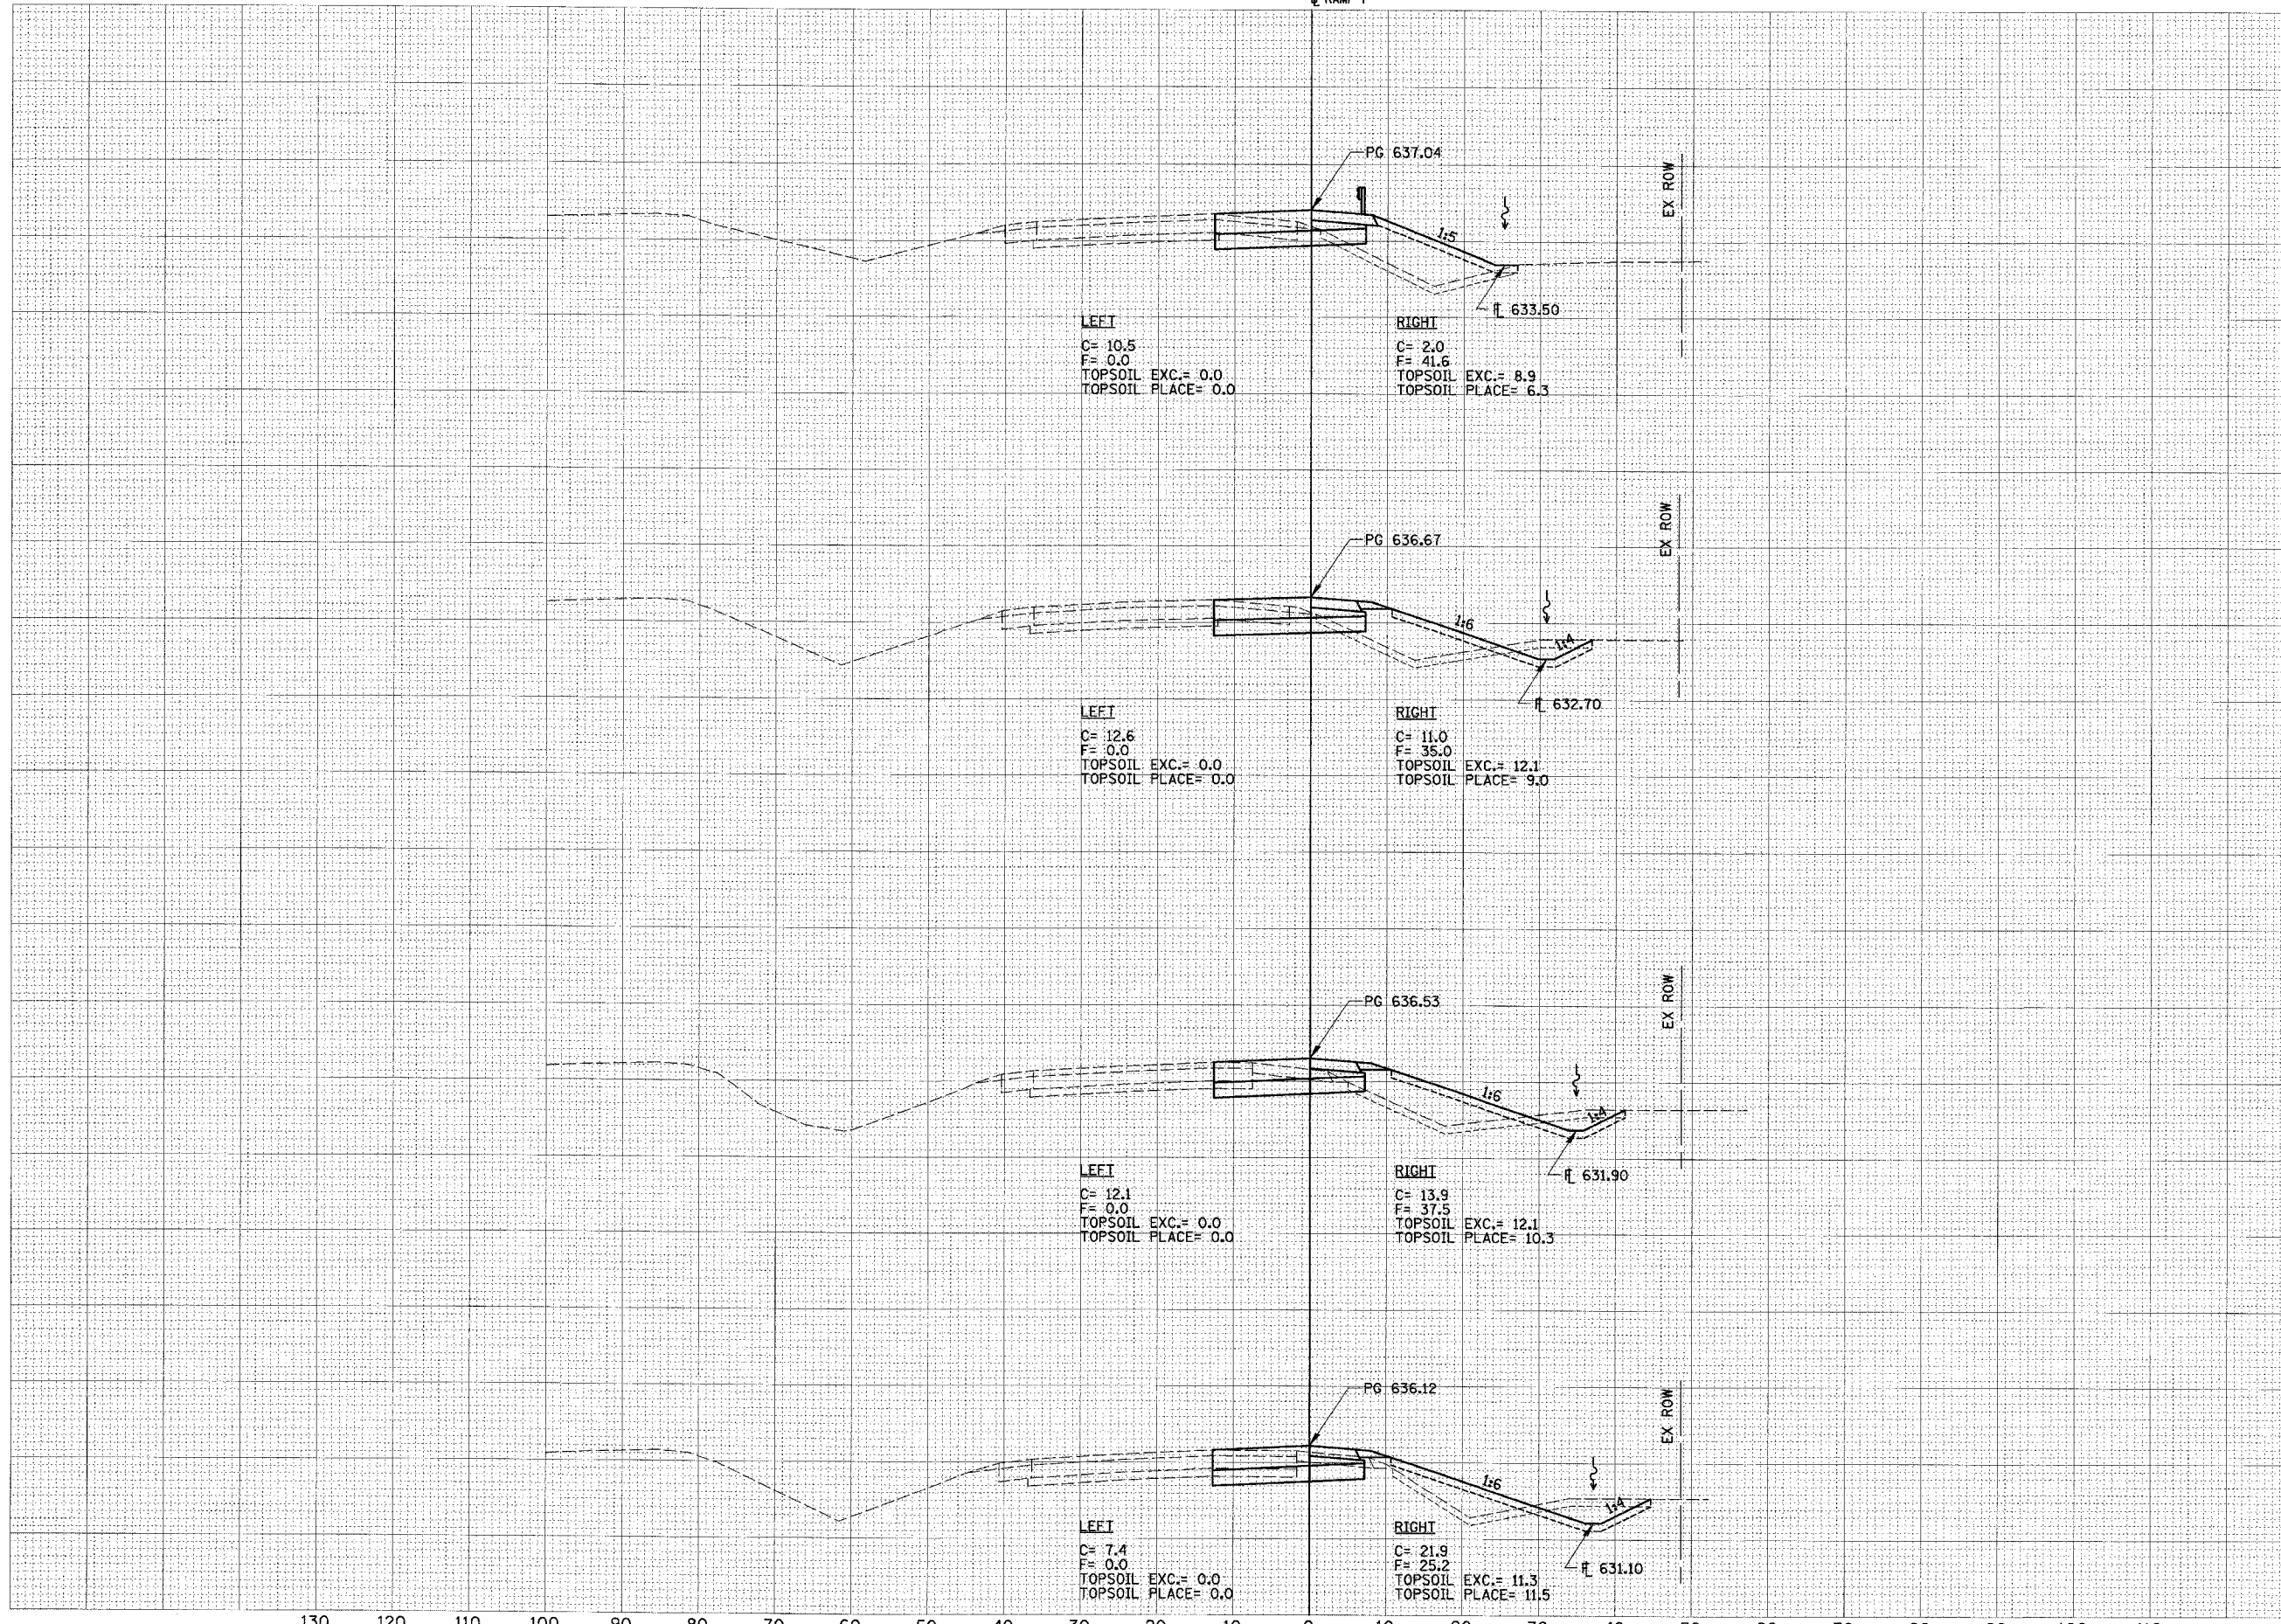

130 120 110 100 90 80 70 60 50 40 30 20 10 0 10 20 30 40 50 60 70 80 90 100 110

CROSS SECTIONS (RAMP F)