


ROUTE NO.	SECTION	COUNTY	TOTAL SHEETS	SHEET NO.
FA.I. 80 (50-2)HBR	LA SALLE	460	198	
STA 142+00		TO STA 144+00		
FED. ROAD DIST. NO. 3	ILLINOIS	FED. AID PROJECT-		

CONTRACT NO. 86603

DATE	BY

DATE	BY

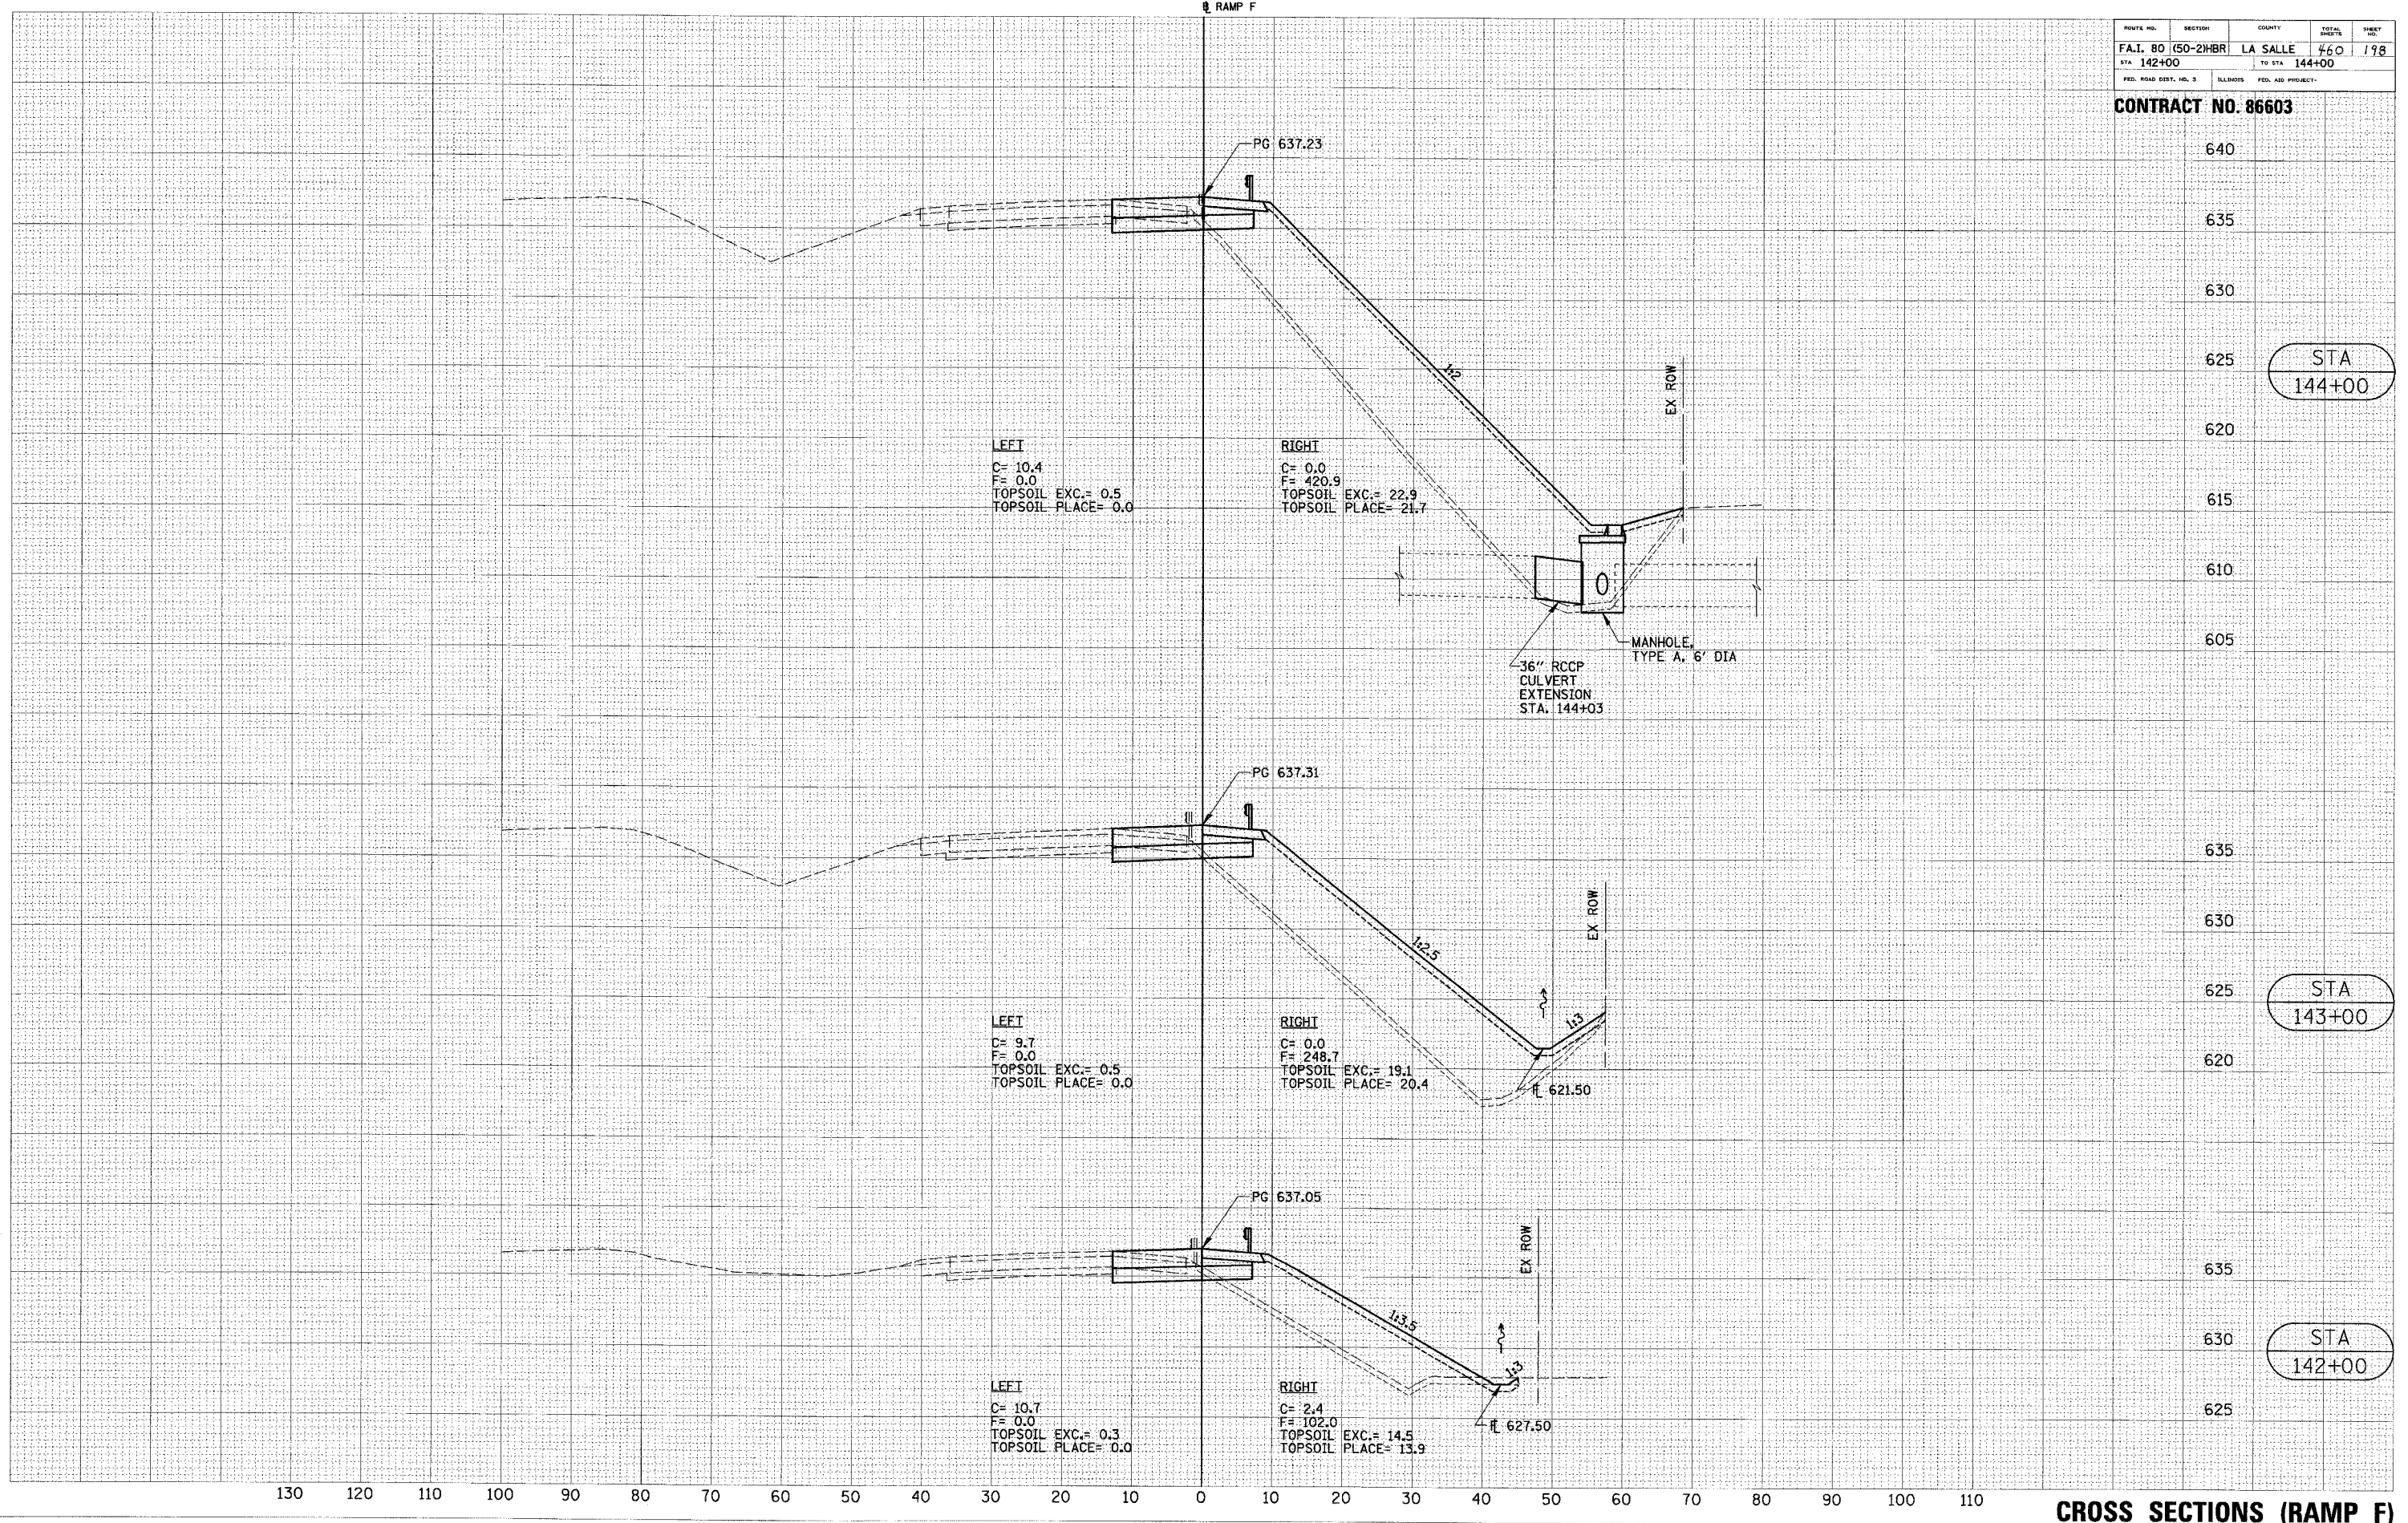

STA 144+00

STA 143+00

STA 142+00

CROSS SECTIONS (RAMP F)