


ROUTE NO.	SECTION	COUNTY	TOTAL SHEETS	SHEET NO.
FA.L 80 (50-2)HBR	LA SALLE	460	209	
STA 271+00			TO STA 274+00	
FED. ROAD DIST. NO. 3	ILLINOIS	FED. AID PROJECT		

CONTRACT NO. 86603

DATE _____ BY _____
 SURVEYED _____
 PLOTTED _____
 TEMPLATE _____
 NOTE BOOK _____
 AREAS CHECKED _____

DATE _____ BY _____
 SURVEYED _____
 PLOTTED _____
 TEMPLATE _____
 NOTE BOOK _____
 AREAS CHECKED _____

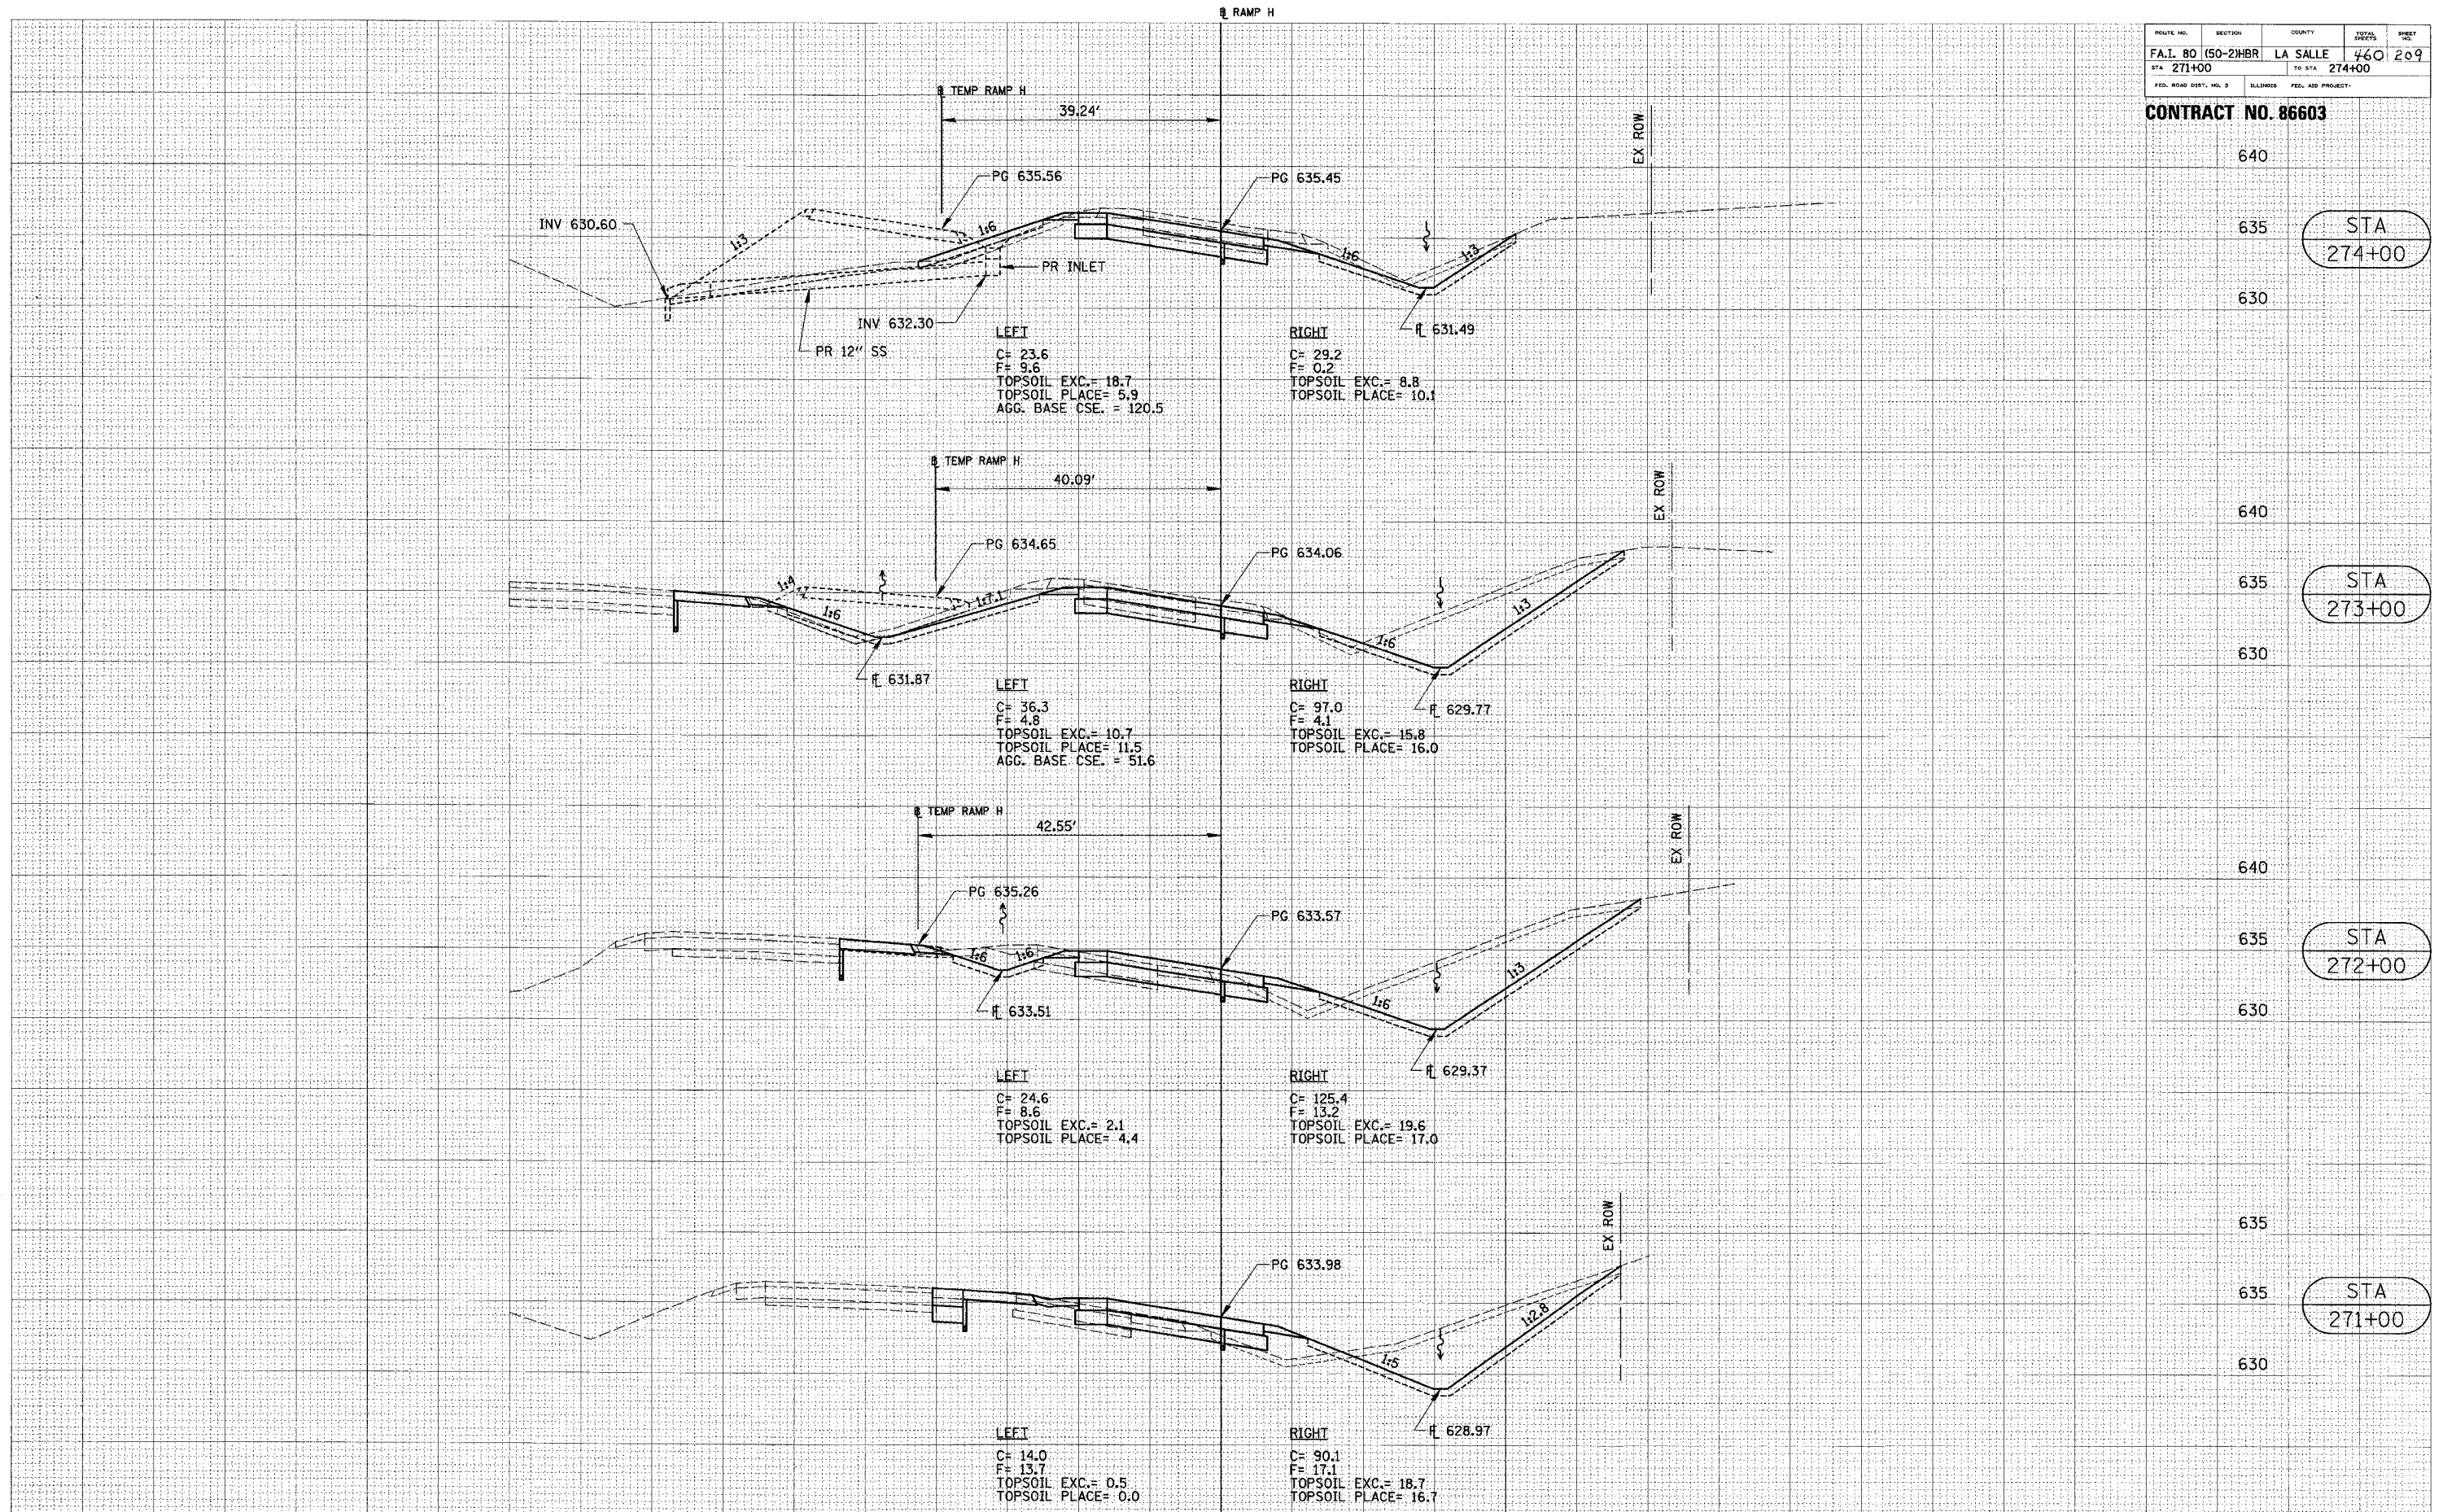

CROSS SECTIONS (RAMP H)