

DESIGN	INT. DATE	REASON


PLAN	DATE	BY

PLOTS & CHECKS	INT. DATE	NO.	REASON


PROFILE	DATE	BY

CHECKS	INT. DATE	REASON

F.A.U. RTE.	SECTION	COUNTY	TOTAL SHEETS	SHEET NO.
6108	(70XIN & TS-1)	LA SALLE	460	247
STA. 257+00		TO STA. 261+00		
FED. ROAD DIST. NO.		ILLINOIS	FED. AID PROJECT	
CONTRACT NO. 86603				

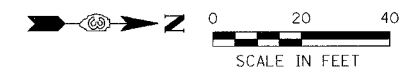

□ CORE #1
259+80.7, 5.5' LT.
7" PCC - GOOD
5 1/2" BIT. - GOOD

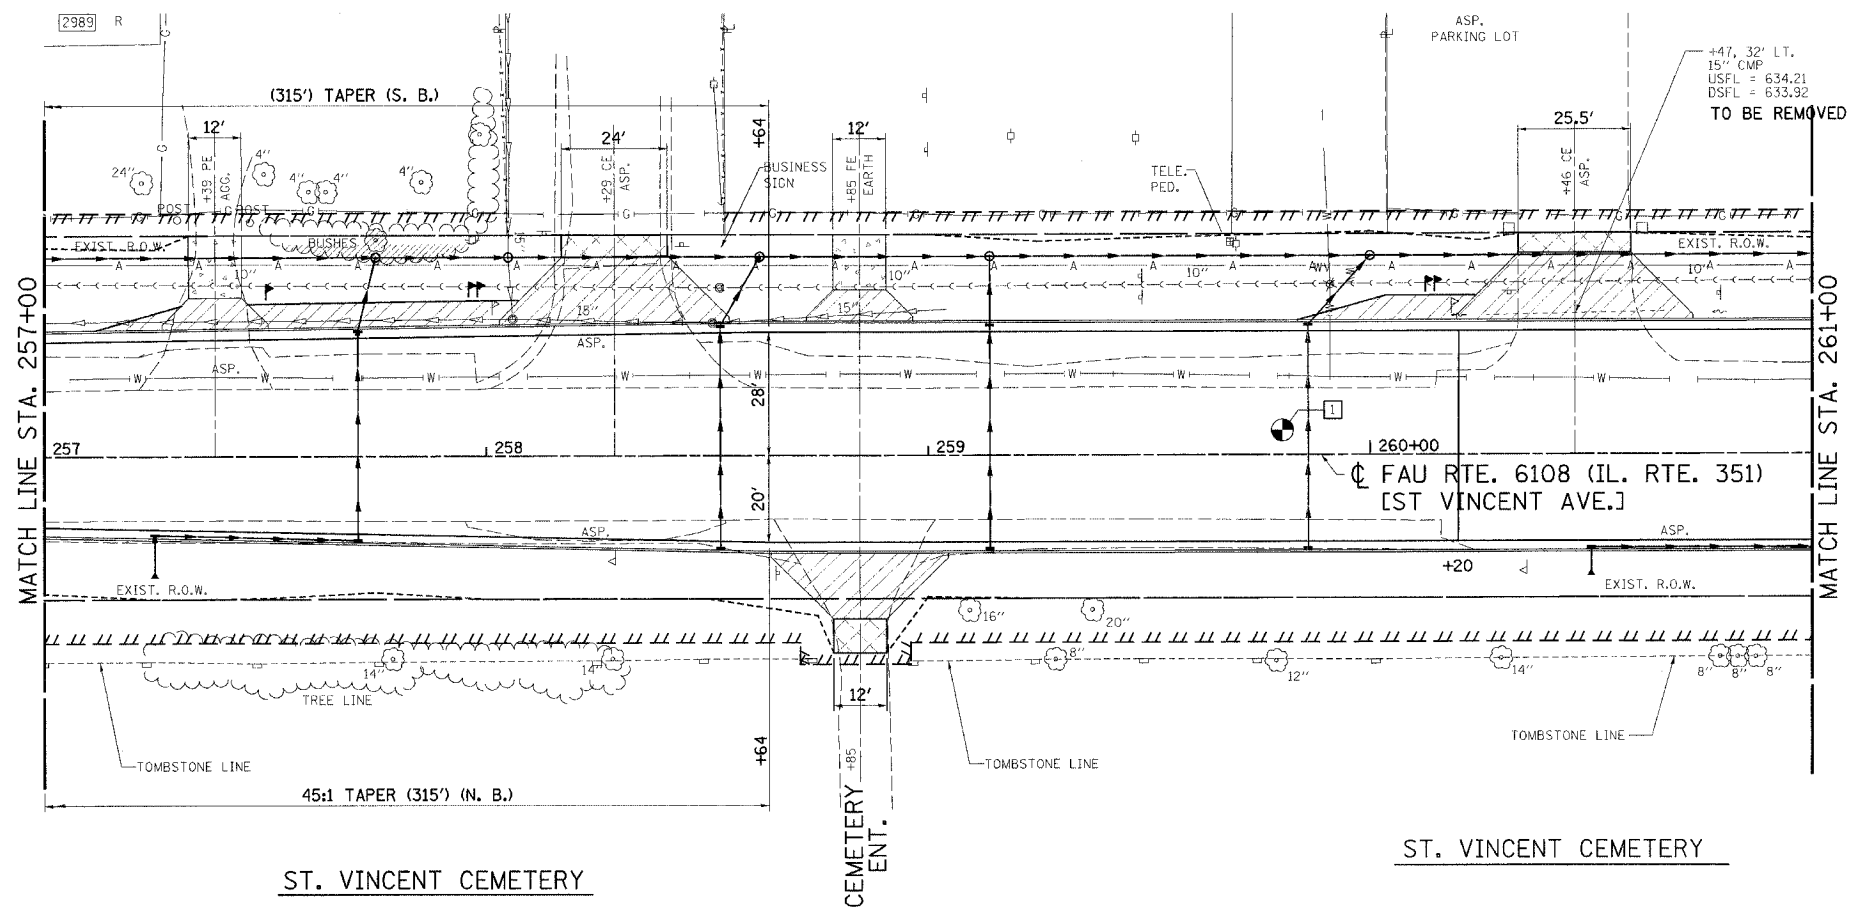


ST. VINCENT CEMETERY

ST. VINCENT CEMETERY

REVISION	DATE	BY



COMPUTER FILE NO.
PLN3511-02
PROJECT: 01194.B.N
04/01/04-RPB

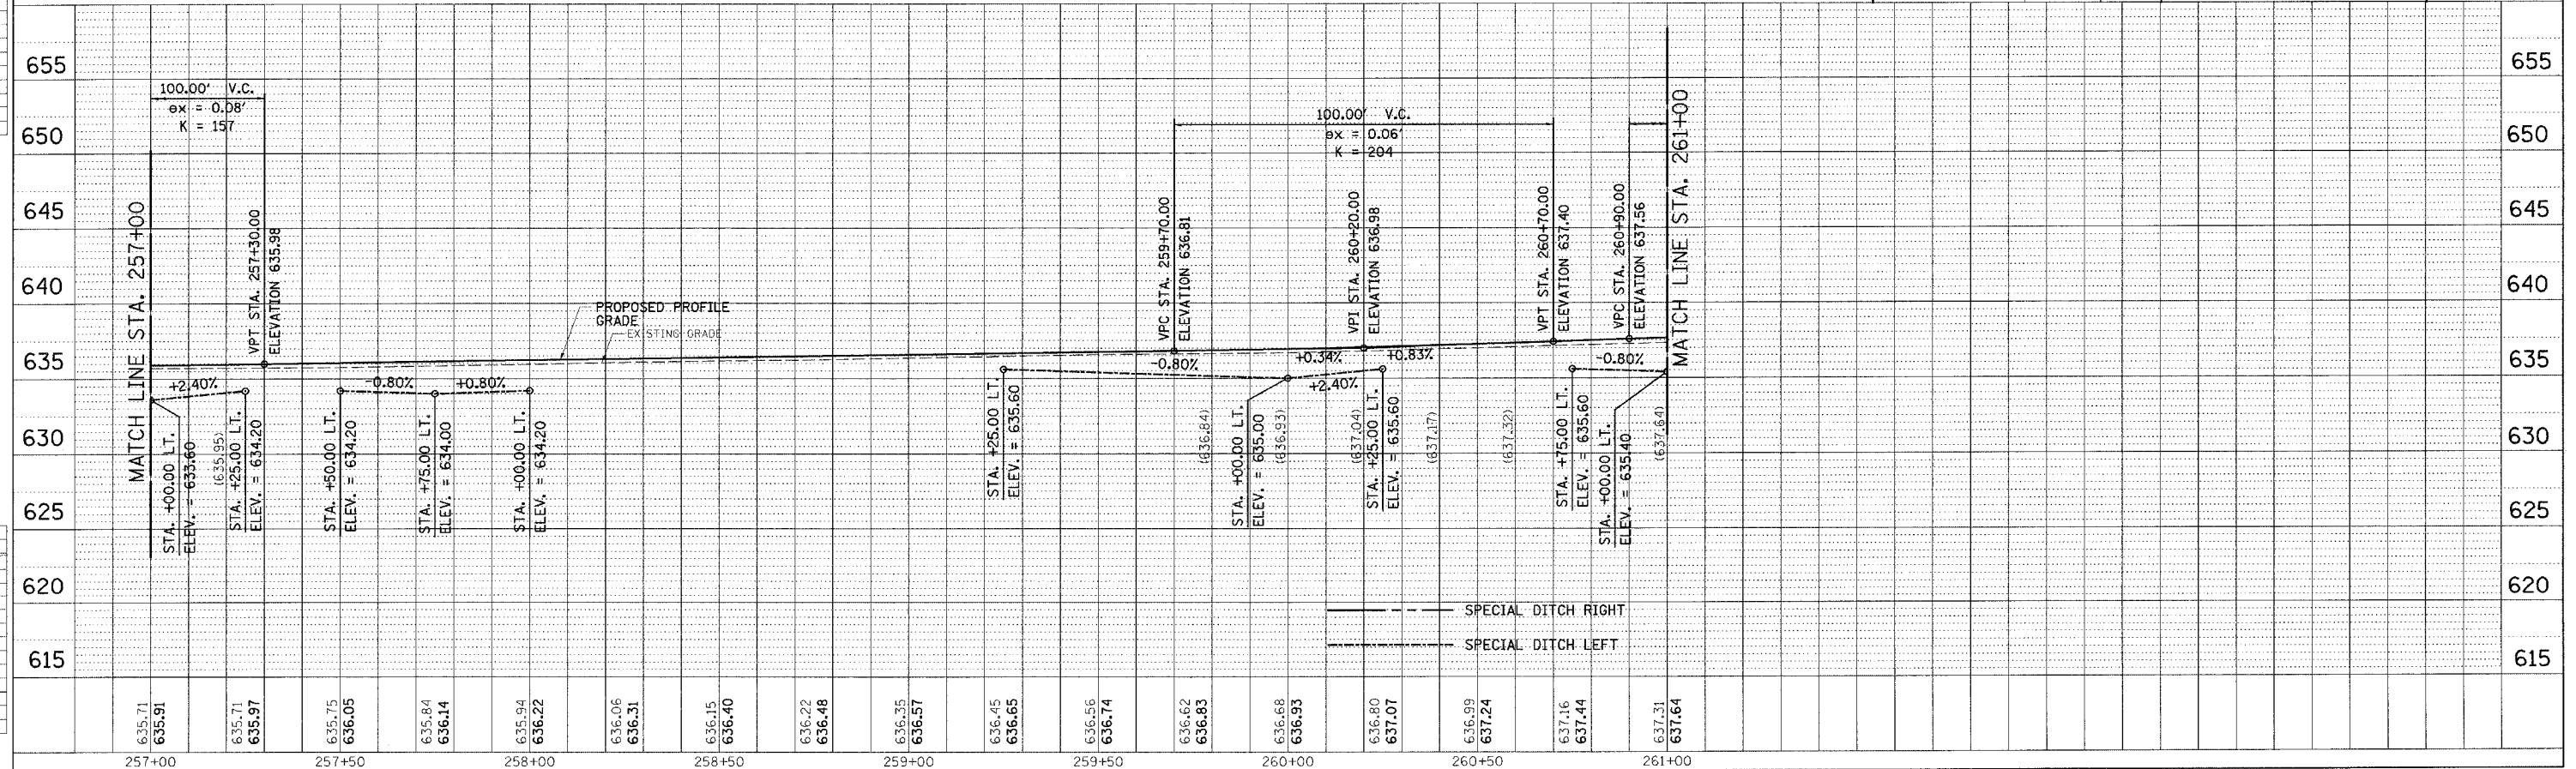

ID0TEPP - 1d 8/25/98

FAU RTE. 6108 (IL. RTE. 351) LA SALLE CO.