
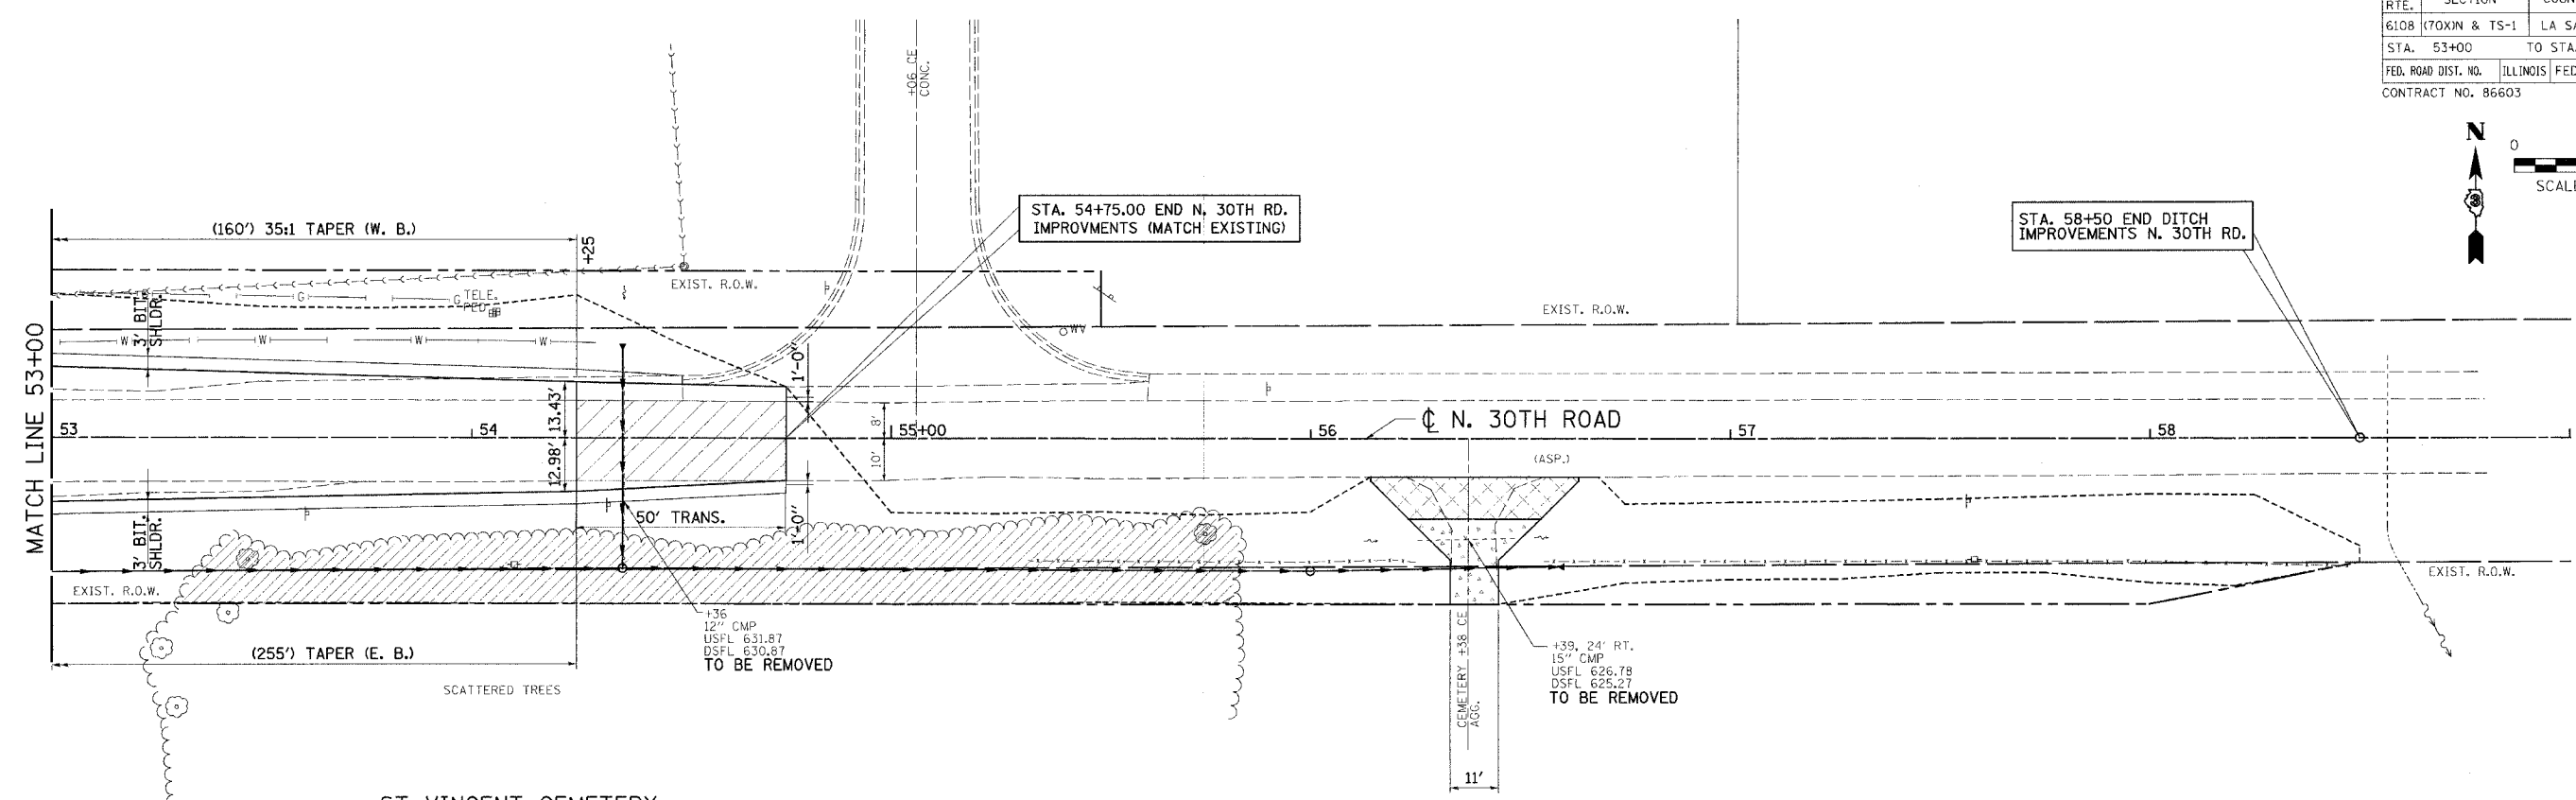


F.A.U. RTE.	SECTION	COUNTY	TOTAL SHEETS	SHEET NO.
6108	(70XIN & TS-1)	LA SALLE	460	252
STA. 53+00	TO STA. 59+00			
FED. ROAD DIST. NO.	ILLINOIS	FED. AID PROJECT		
CONTRACT NO. 86603				

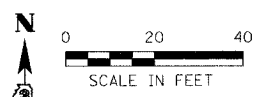


ST VINCENT CEMETERY

REVISION	DATE	BY

GREENE & BRADFORD, INC.
OF SPRINGFIELD

COMPUTER FILE NO.
PLN351J-03

PROJECT: 01194.B.N
04/02/04-RPB

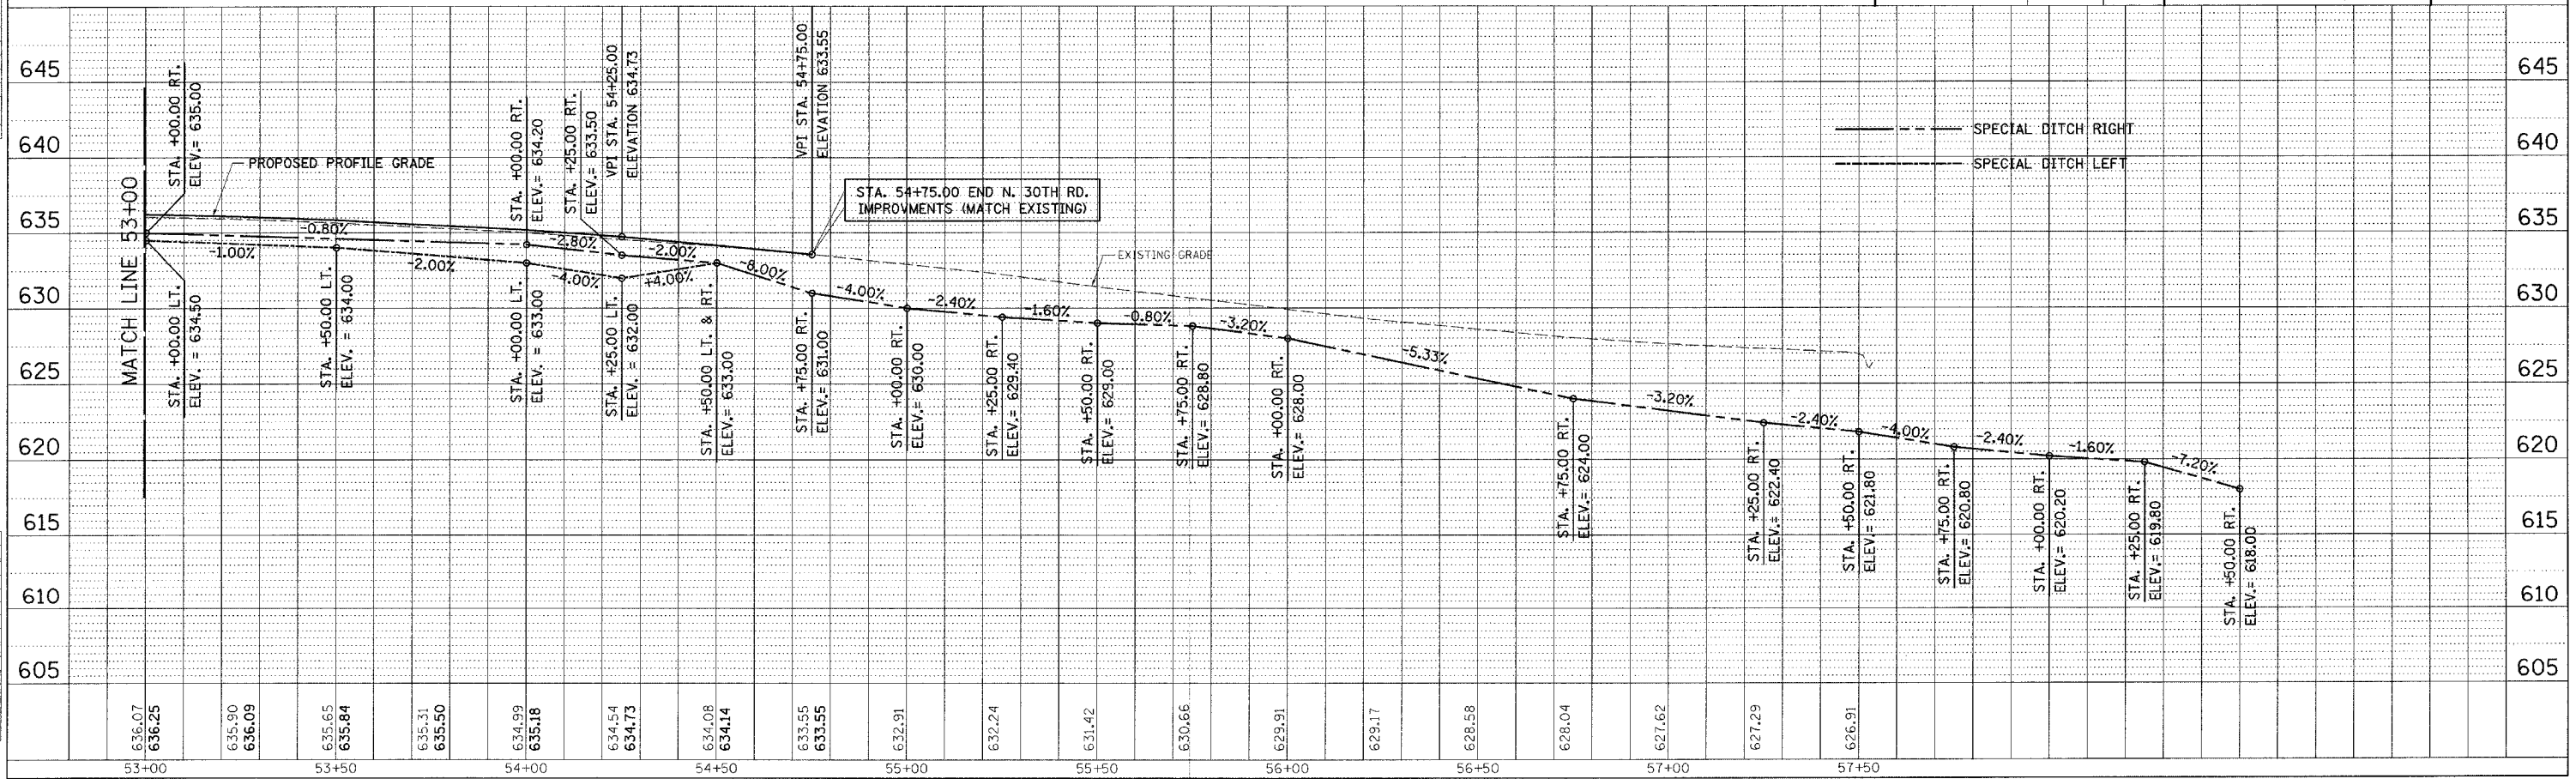

IDOTEPP - 1st 8/25/98

N. 30TH RD. EAST - FAU RTE. 6108 (IL. RTE. 351) LA SALLE CO.

DESIGN	DATE	REASON

PLAN	DATE	BY

PLOTS & CHECKS	DATE	REASON

PROFILE	DATE	BY

CHECKS	DATE	REASON