



F.A.U. RTE.	SECTION	COUNTY	TOTAL SHEETS	SHEET NO.
6108	(70XN & TS-1)	LA SALLE	460	264
STA.	TO STA.			
FED. ROAD DIST. NO.	ILLINOIS	FED. AID PROJECT		
CONTRACT NO. 86603				

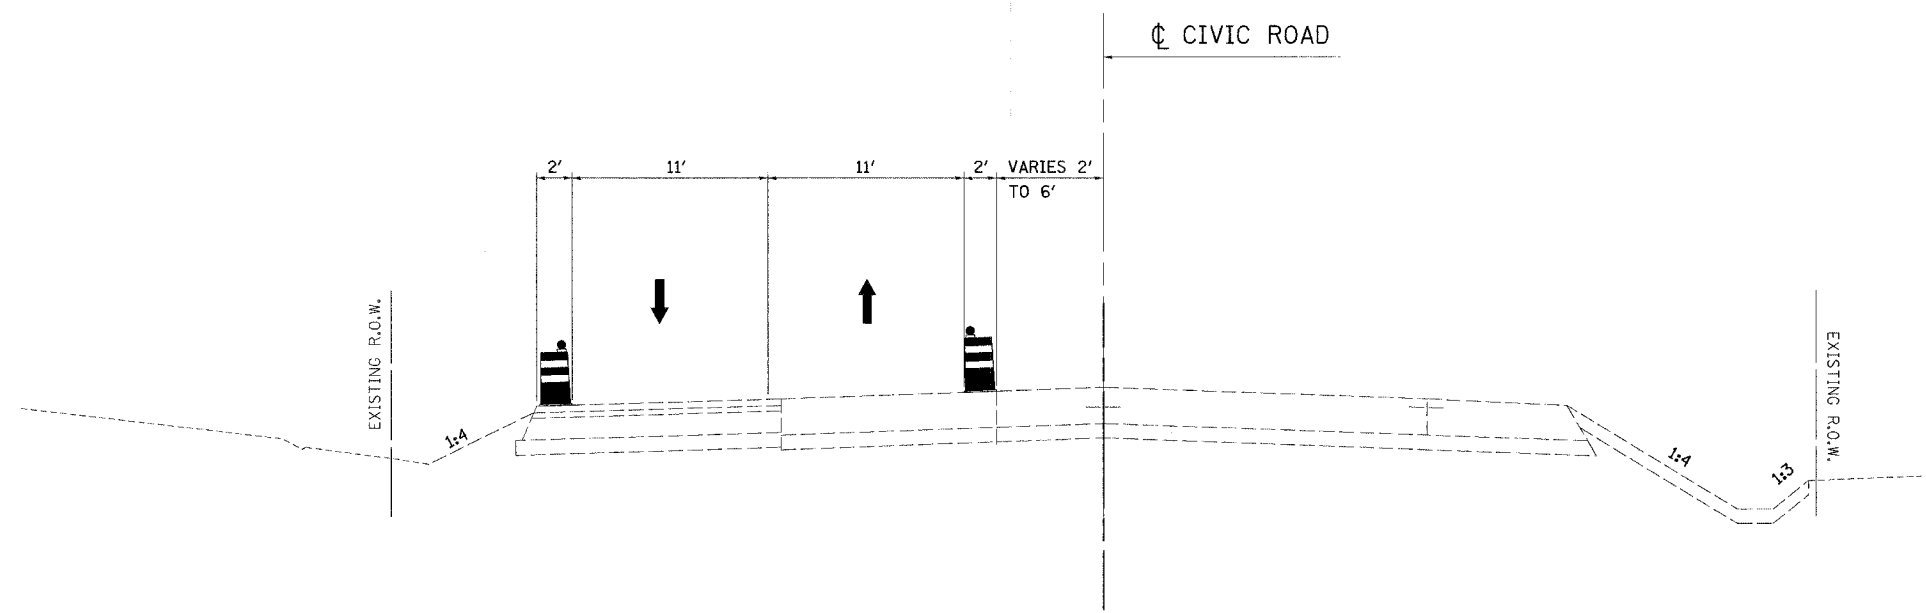

STAGE 5A, 5C & 6A TYPICAL SECTION

STA. 43+84 TO STA. 54+75

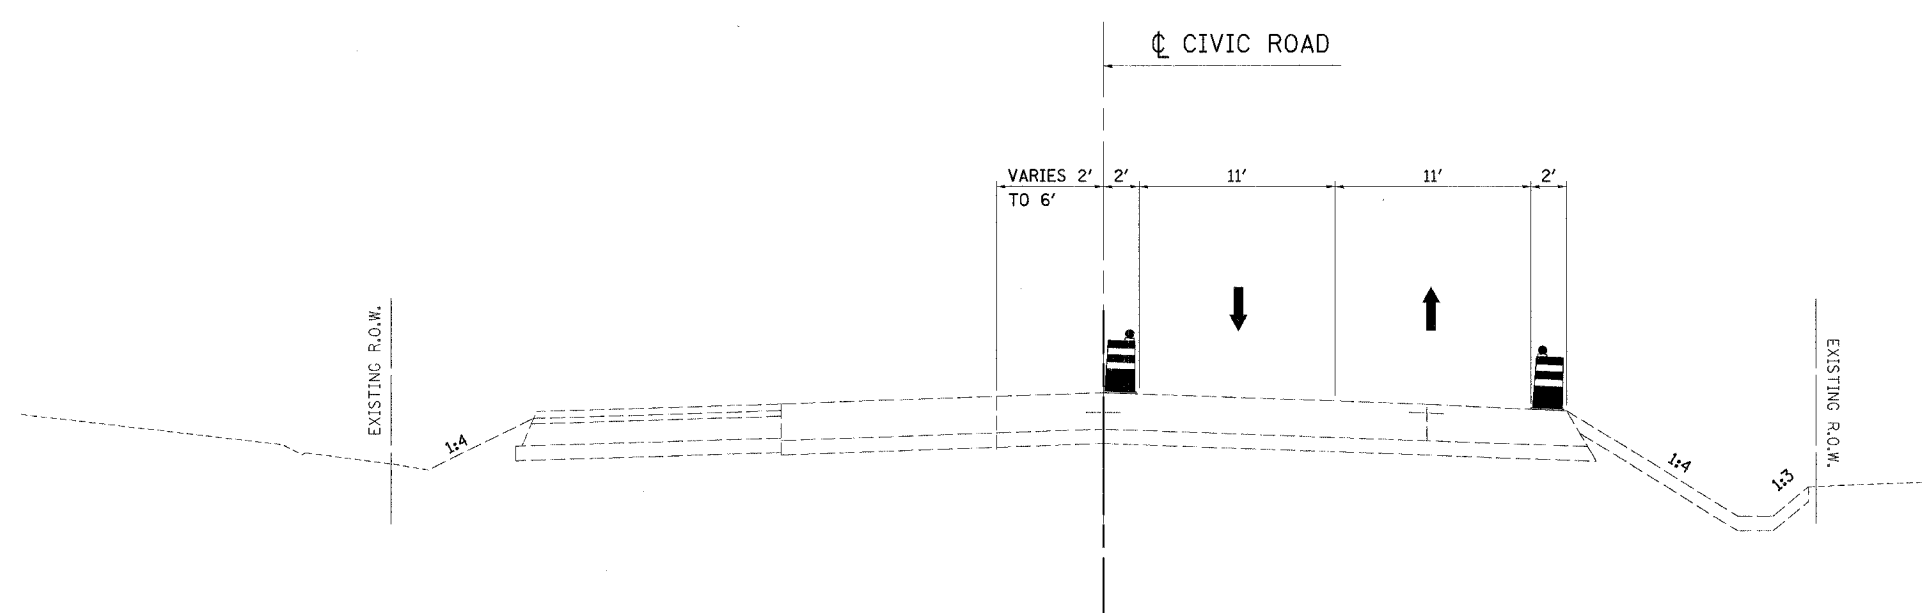

STAGE 5B TYPICAL SECTION

STA. 43+84 TO STA. 54+75

ILLINOIS DEPARTMENT OF TRANSPORTATION
STAGE CONSTRUCTION
TYPICAL SECTIONS
 FAU 6108 (IL RTE. 351)
 SECTION (70XN & TS-1)
 LA SALLE COUNTY

SCALE: VERT. _____
 HORIZ. _____
 DATE: 03/12/04

DRAWN BY: BISHOP
 DESIGNED BY: KUNTZMAN
 CHECKED BY: COLBROOK

GREENE & BRADFORD, INC.
 OF SPRINGFIELD

COMPUTER FILE NO.
 STAGETYP5-10

PROJECT: 01194_b_n
 03/19/04-RPB

REVISIONS	
NAME	DATE

DESIGN		
INT.	DATE	REASON

PLOTS & CHECKS			
INT.	DATE	NO.	REASON

CHECKS		
INT.	DATE	REASON