
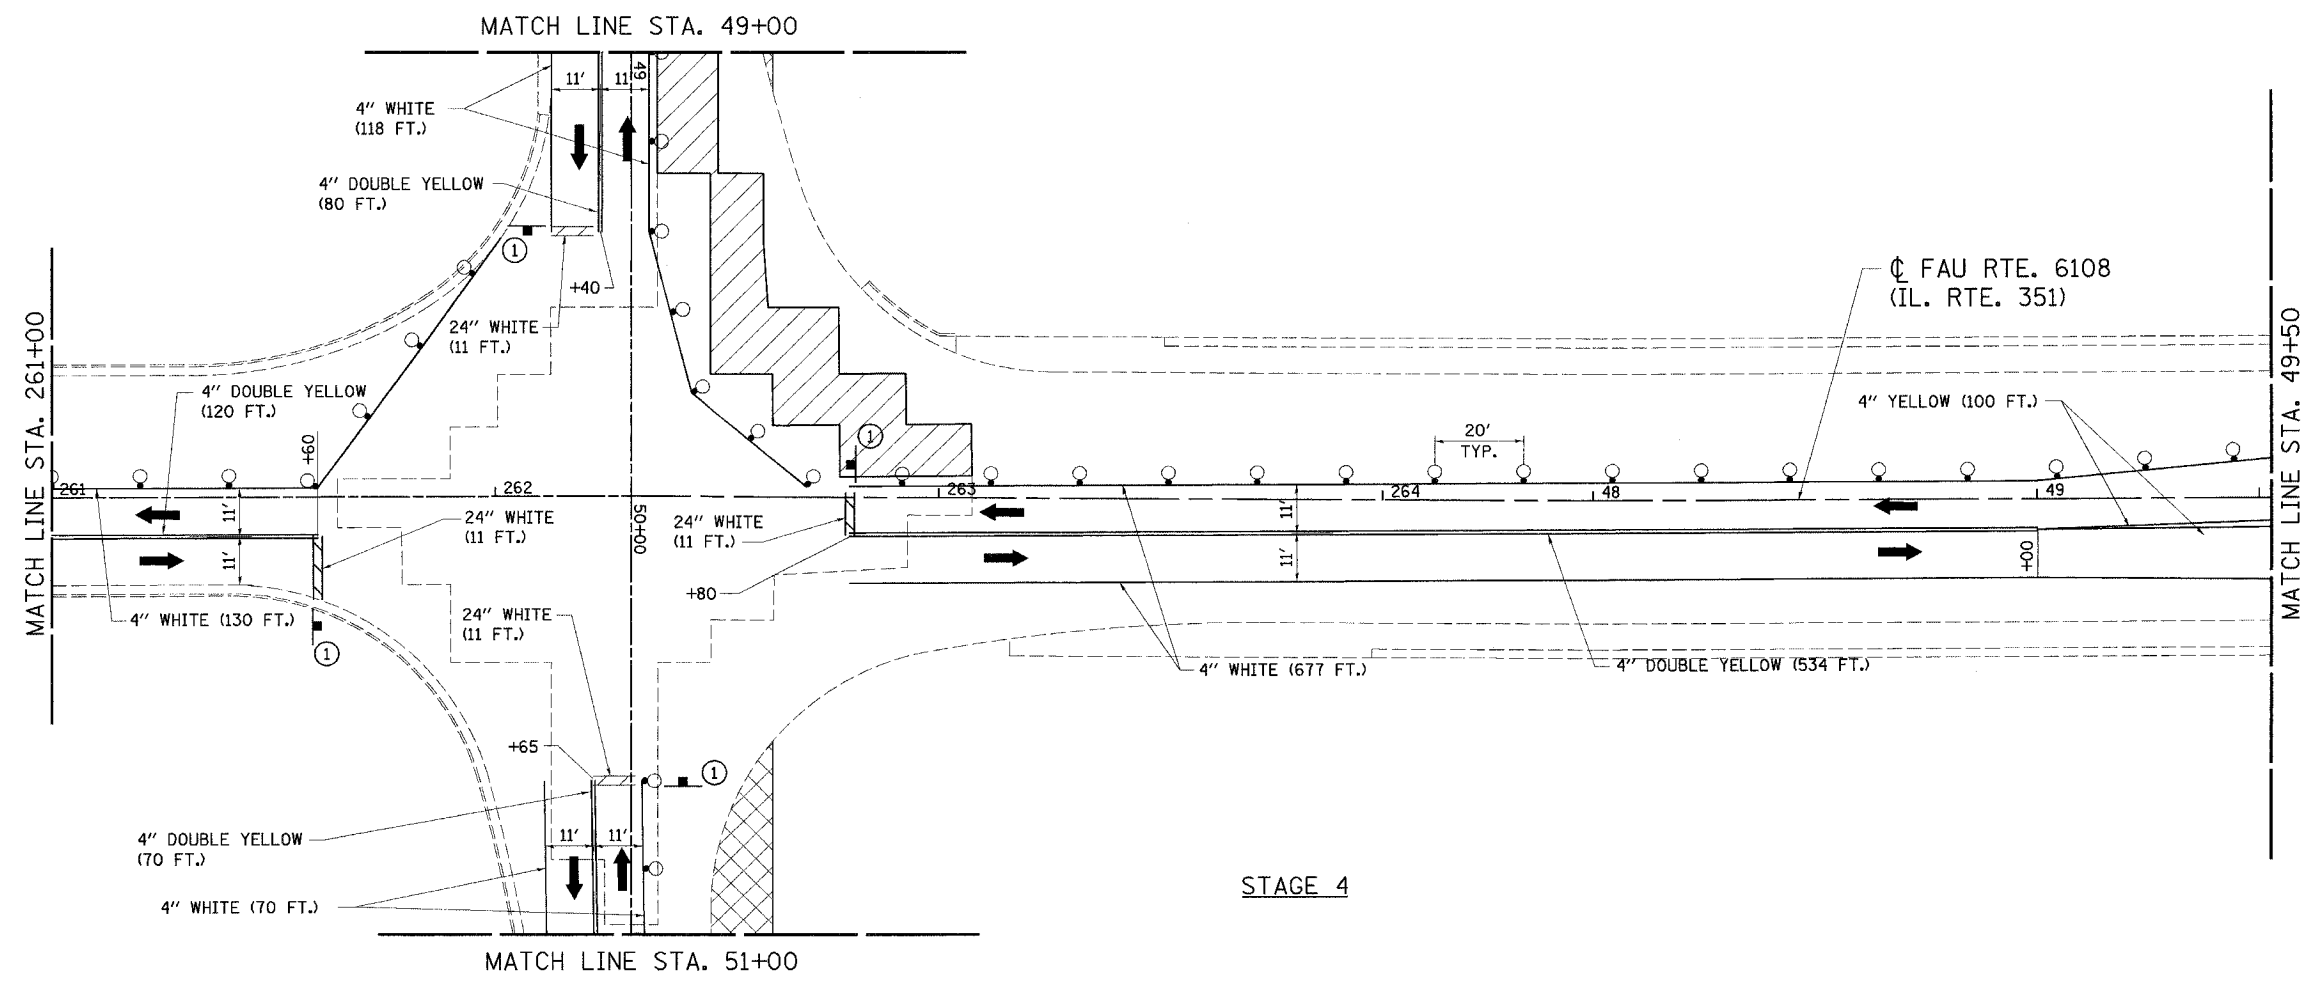
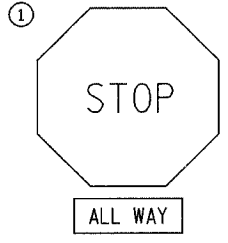


F.A.U. RTE.	SECTION	COUNTY	TOTAL SHEETS	SHEET NO.
6108	(70XN & TS-1	LA SALLE	460	276
STA. 261+00		TO STA. 270+00		
FED. ROAD DIST. NO.		ILLINOIS FED. AID PROJECT		
CONTRACT NO. 86603				


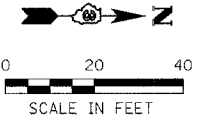


DESIGN		
INT.	DATE	REASON

PLOTS & CHECKS			
INT.	DATE	NO.	REASON

FILE NAME = #FILES#
 PLOT DATE = #DATE#
 PLOT TIME = #TIME#
 OPERATOR = #USER#

CHECKS		
INT.	DATE	REASON

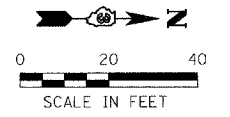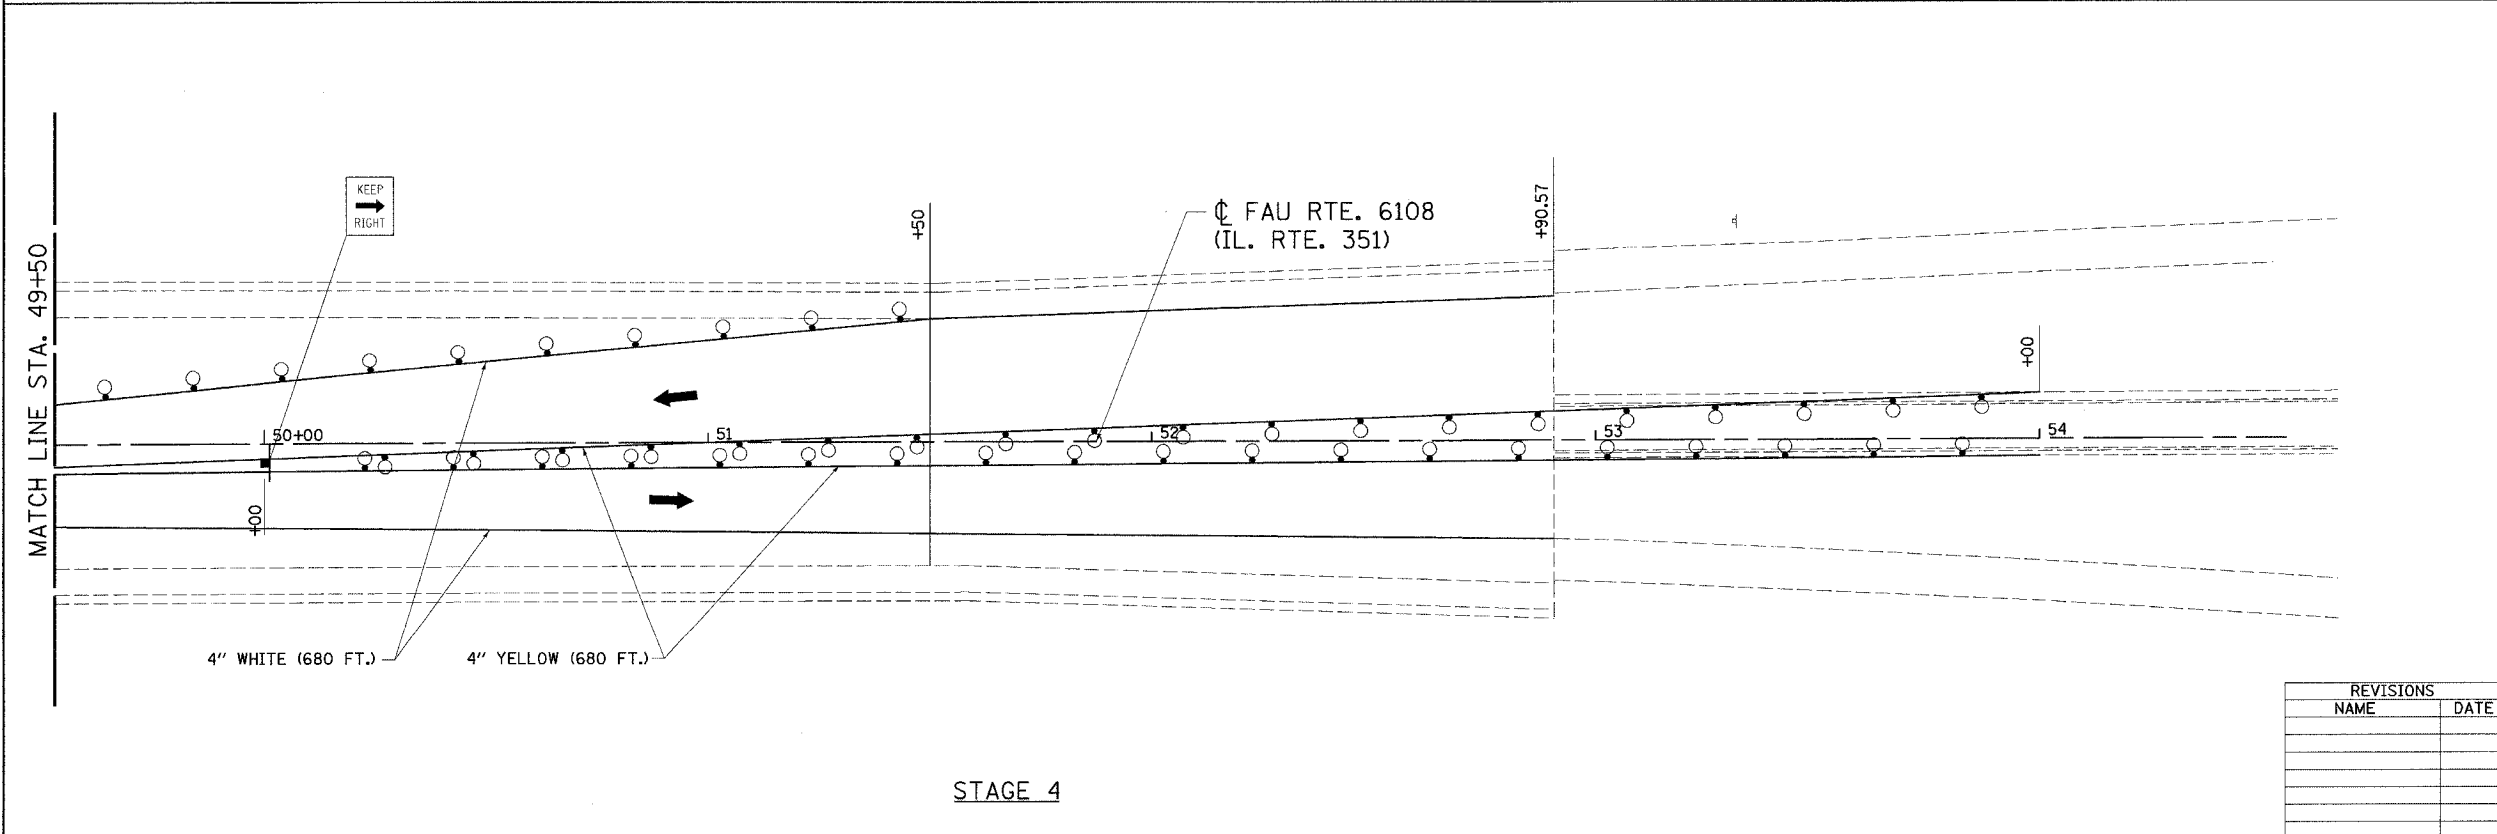

LEGEND	
DIRECTION OF TRAFFIC	→
TYPE C BIDIRECTIONAL REFLECTOR	◆
TYPE III BARRICADE W/ FLASHING LIGHTS	↑↑
TYPE III BARRICADE	┌┐
DRUM OR BARRICADE WITH STEADY BURNING LIGHT	○
WORK ZONE	▨
DRUM OR BARRICADE	○
TEMPORARY WIDENING	⊠

ILLINOIS DEPARTMENT OF TRANSPORTATION
STAGE 4 TRAFFIC CONTROL & CONSTRUCTION
 STA. 261+00 TO STA. 270+00
 FAU 6108 (IL. RTE. 351)
 SECTION (70XN & TS-1)
 LA SALLE COUNTY

SCALE: VERT. 1"=20' HORIZ. 1"=40'	DATE: 05/07/03	DRAWN BY: MABUS DESIGNED BY: KUNTZMAN CHECKED BY: COLBROOK
GREENE & BRADFORD, INC. OF SPRINGFIELD STATE OF ILLINOIS REGISTERED PROFESSIONAL ENGINEERS NO. 120414	COMPUTER FILE NO. STAGE4-A-2 PROJECT 01194_b.jn 10/01/03-JLJ	

REVISIONS	
NAME	DATE

IDOTPL-20 1"=20' 8/07/00

FAU 6108 (IL. RTE. 351) LA SALLE COUNTY