
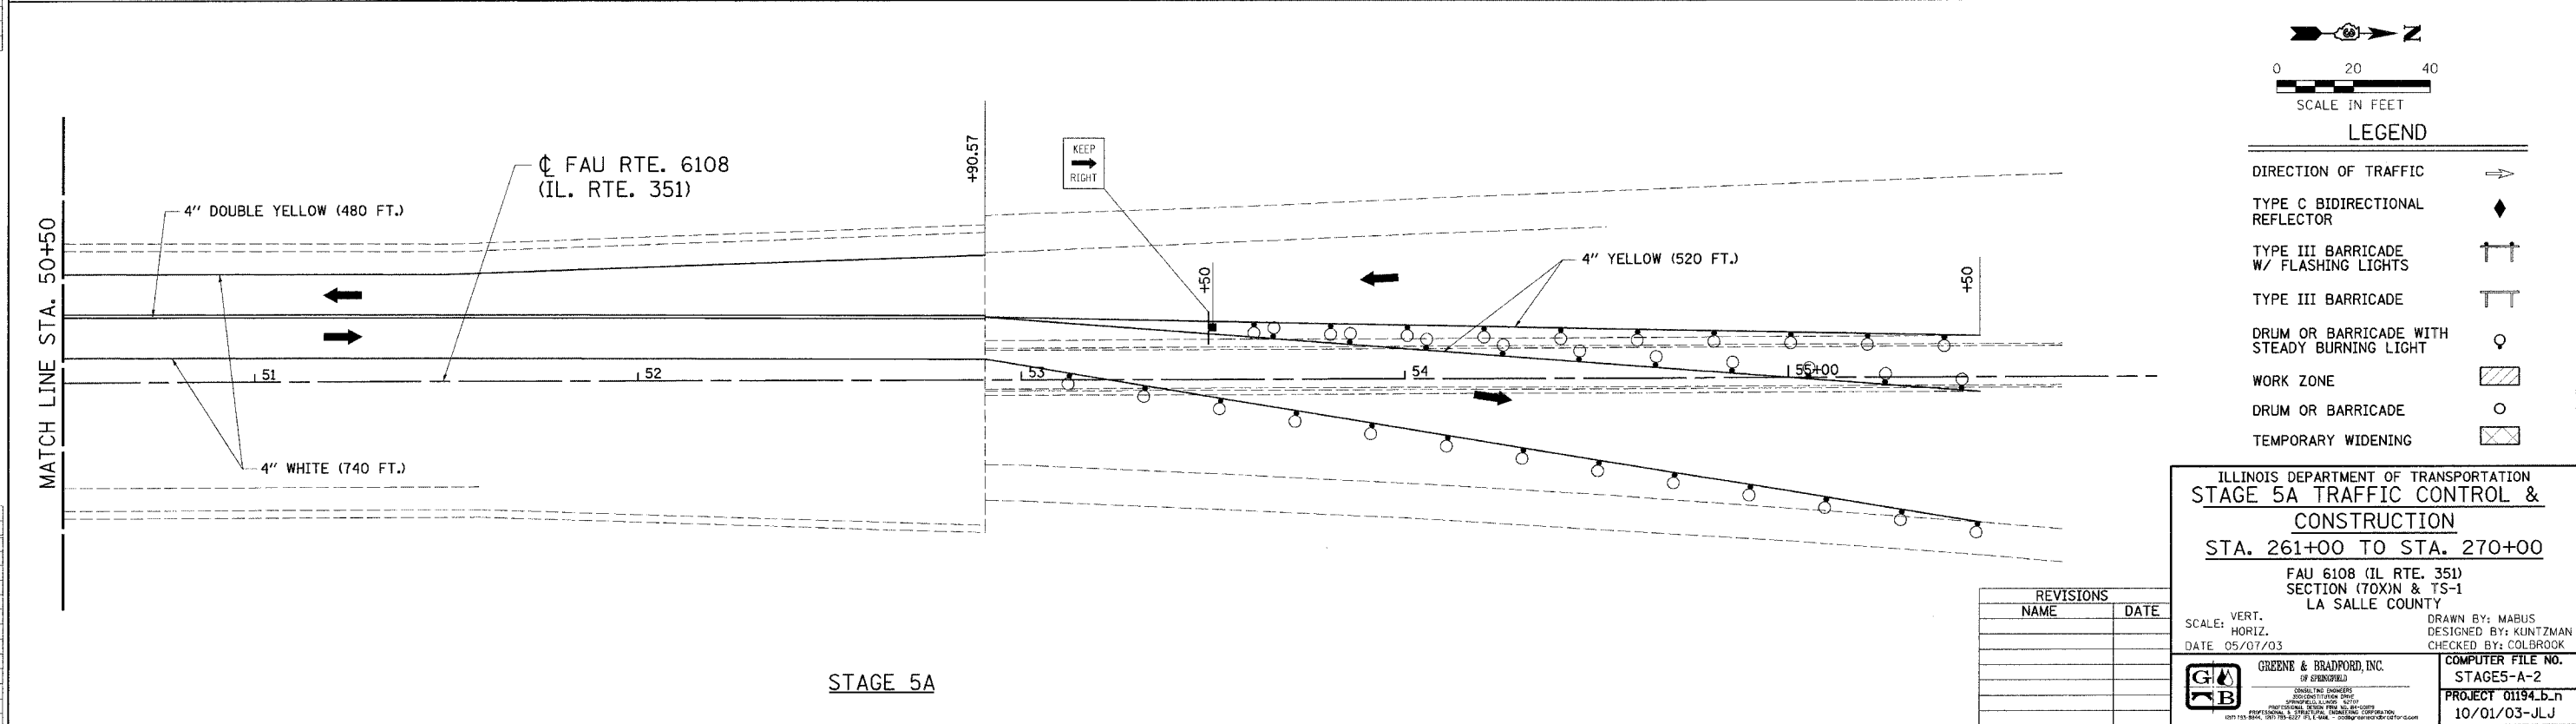


DESIGN		
INT.	DATE	REASON


PLOTS & CHECKS			
INT.	DATE	NO.	REASON

FILE NAME = \$FILES\$  
 PLOT SCALE = \$PLOTSCALE\$  
 PLOT DATE = \$DATE\$  
 PLOT TIME = \$TIME\$  
 OPERATOR = \$USER\$

CHECKS		
INT.	DATE	REASON

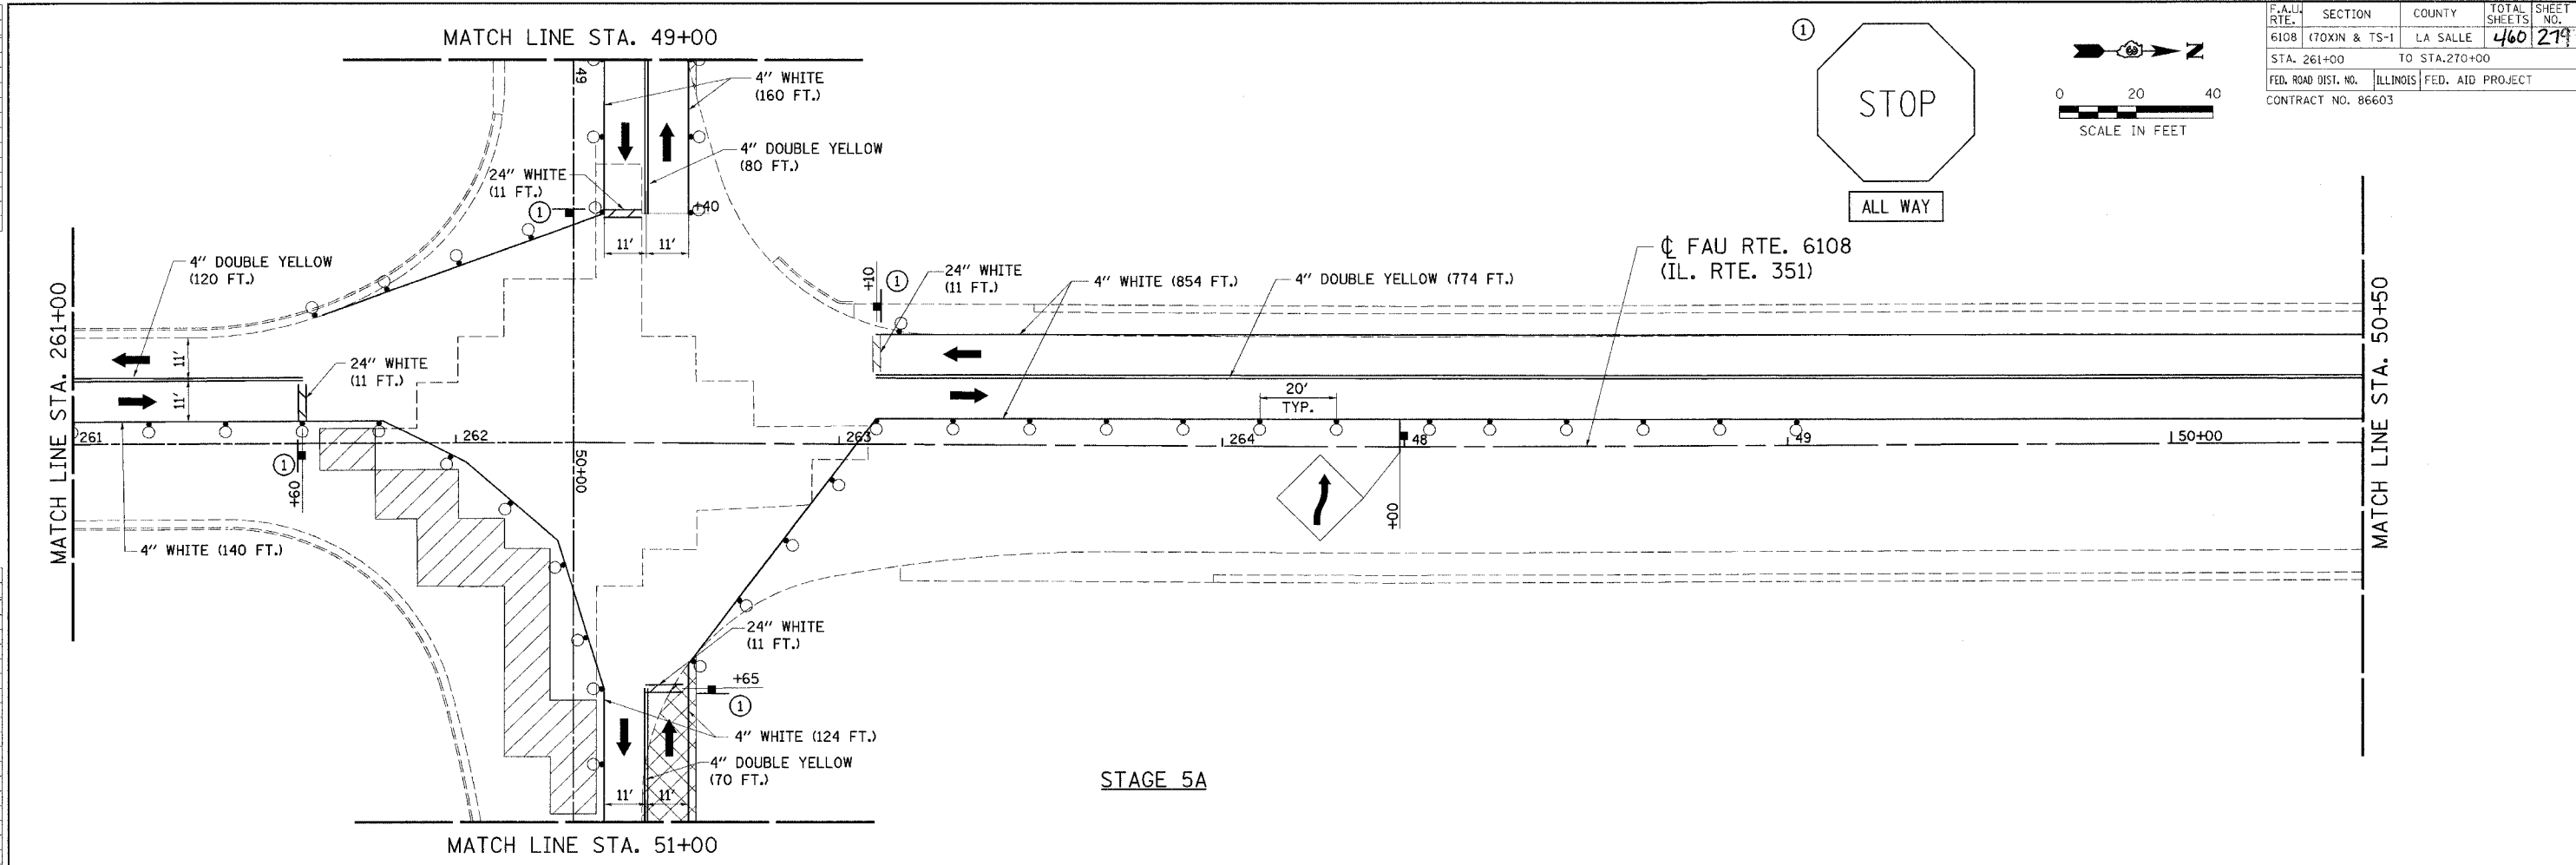

F.A.U. RTE.	SECTION	COUNTY	TOTAL SHEETS	SHEET NO.
6108	(70XN & TS-1)	LA SALLE	460	274
STA. 261+00 TO STA. 270+00				
FED. ROAD DIST. NO. ILLINOIS			FED. AID PROJECT	
CONTRACT NO. 86603				

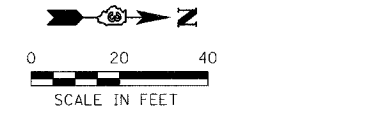

LEGEND	
DIRECTION OF TRAFFIC	→
TYPE C BIDIRECTIONAL REFLECTOR	◆
TYPE III BARRICADE W/ FLASHING LIGHTS	⊥
TYPE III BARRICADE	⊥
DRUM OR BARRICADE WITH STEADY BURNING LIGHT	○
WORK ZONE	▨
DRUM OR BARRICADE	○
TEMPORARY WIDENING	⊗

ILLINOIS DEPARTMENT OF TRANSPORTATION  
**STAGE 5A TRAFFIC CONTROL & CONSTRUCTION**  
 STA. 261+00 TO STA. 270+00  
 FAU 6108 (IL RTE. 351)  
 SECTION (70XN & TS-1)  
 LA SALLE COUNTY

SCALE: VERT. \_\_\_\_\_  
 HORIZ. \_\_\_\_\_  
 DATE 05/07/03

DRAWN BY: MABUS  
 DESIGNED BY: KUNTZMAN  
 CHECKED BY: COLBROOK

COMPUTER FILE NO. STAGES-A-2  
 PROJECT 01194.b.r  
 10/01/03-JLJ

GREENE & BRADFORD, INC.  
INCORPORATED IN ILLINOIS  
 200 SOUTH WASHINGTON ST.  
 CHICAGO, ILLINOIS 60604  
 (312) 467-1000 FAX (312) 467-1001 WWW.GREENE-AND-BRADFORD.COM

REVISIONS	
NAME	DATE